


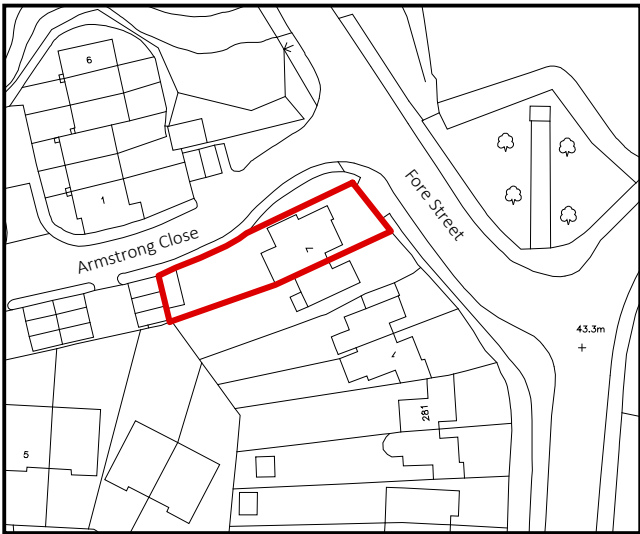

Ordnance Survey (c) Crown Copyright 2025. All rights reserved. Licence number: 100022432

Location Plan Scale 1:1250



Revision	Date	Description	Page Size	Drawn By	Checked By	DontMoveExtend.com Planning Permission Specialists	
			A4	AAP	AP		
			Scale 1:1250	Drawing Status Planning Issue		Project 7 Fore Street Pinner HA5 2HX	Title Location Plan
			Revision 1st	Date Apr-25			Drawing No. OSMAP