

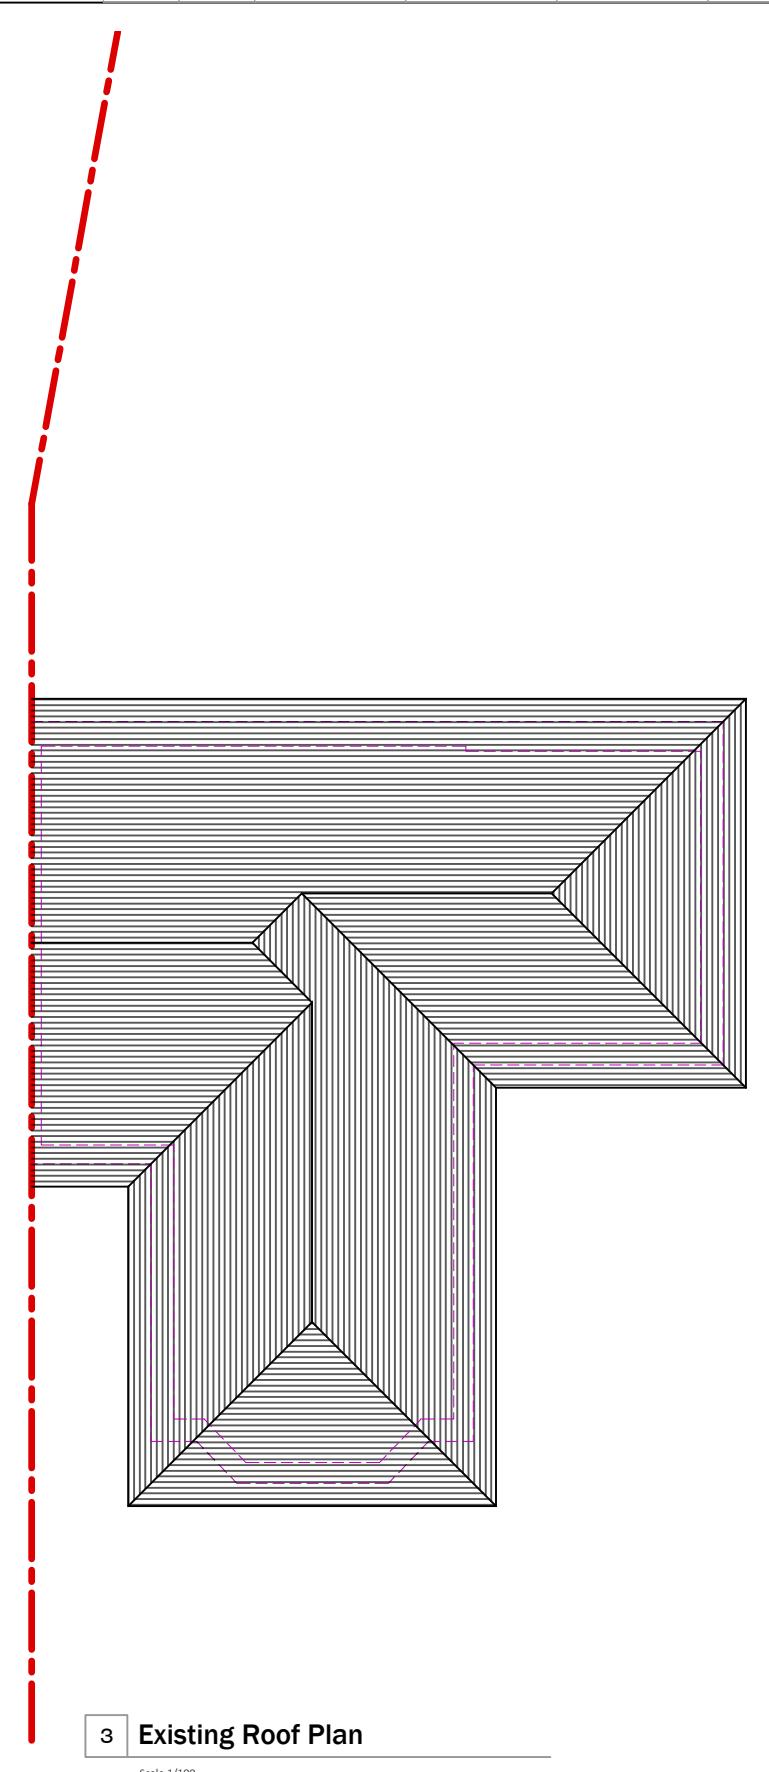
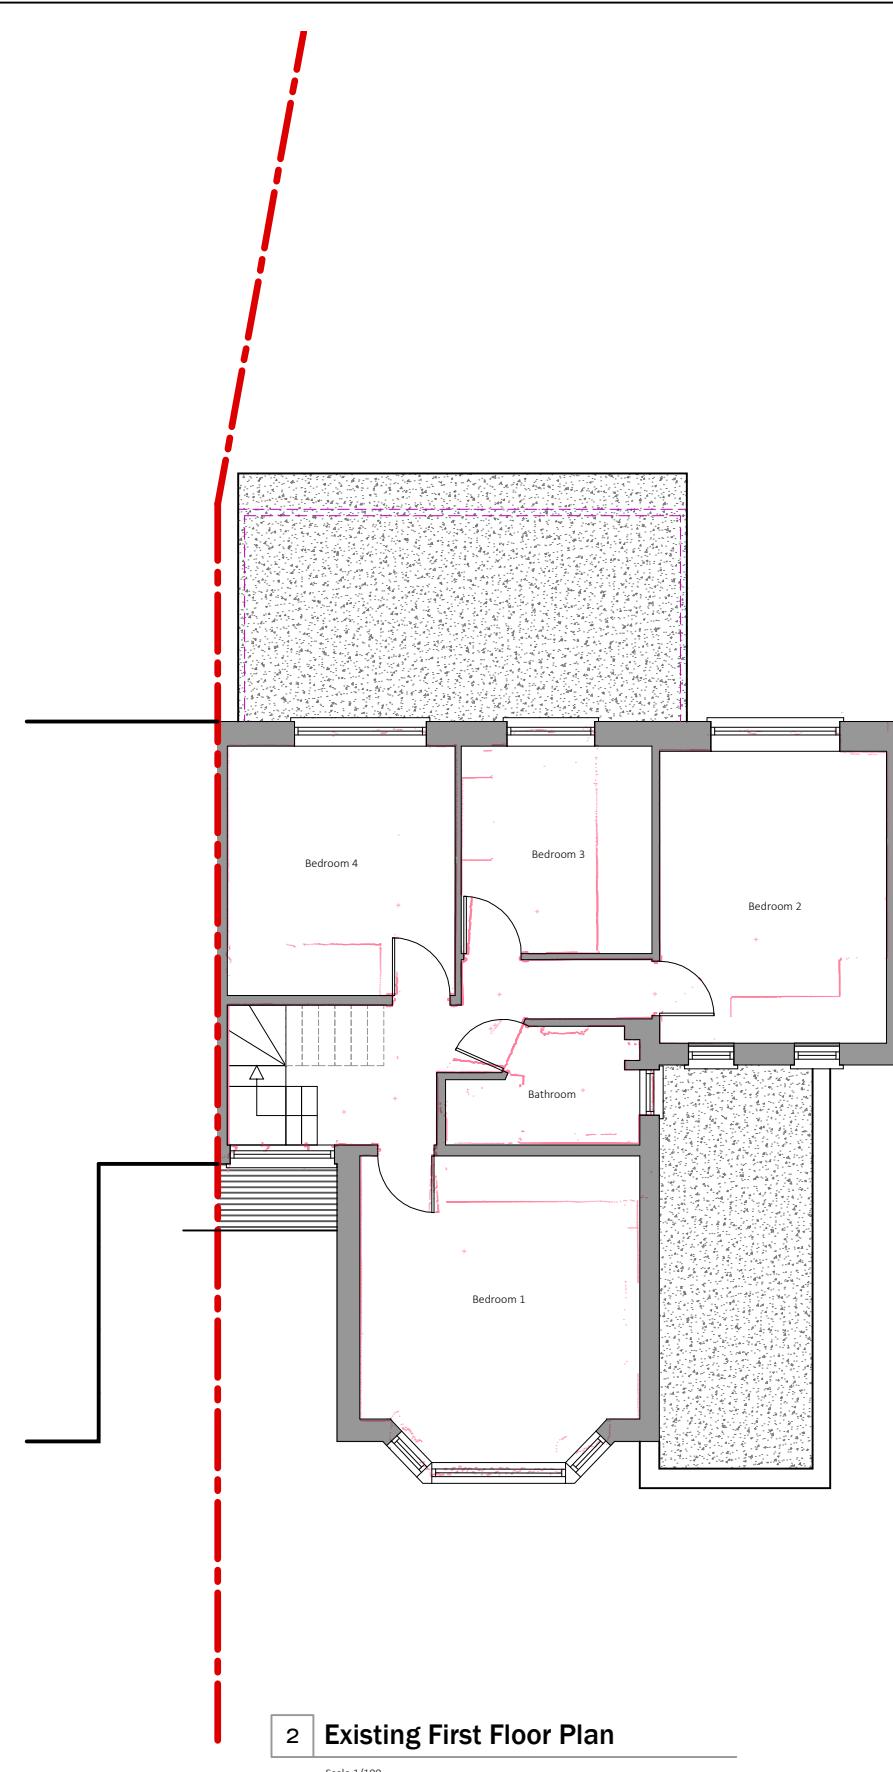


0 1 2 3 4 5 6 7 8 9 10m Scale 1 : 100

0 5 10 20 30 40m Scale 1 : 500

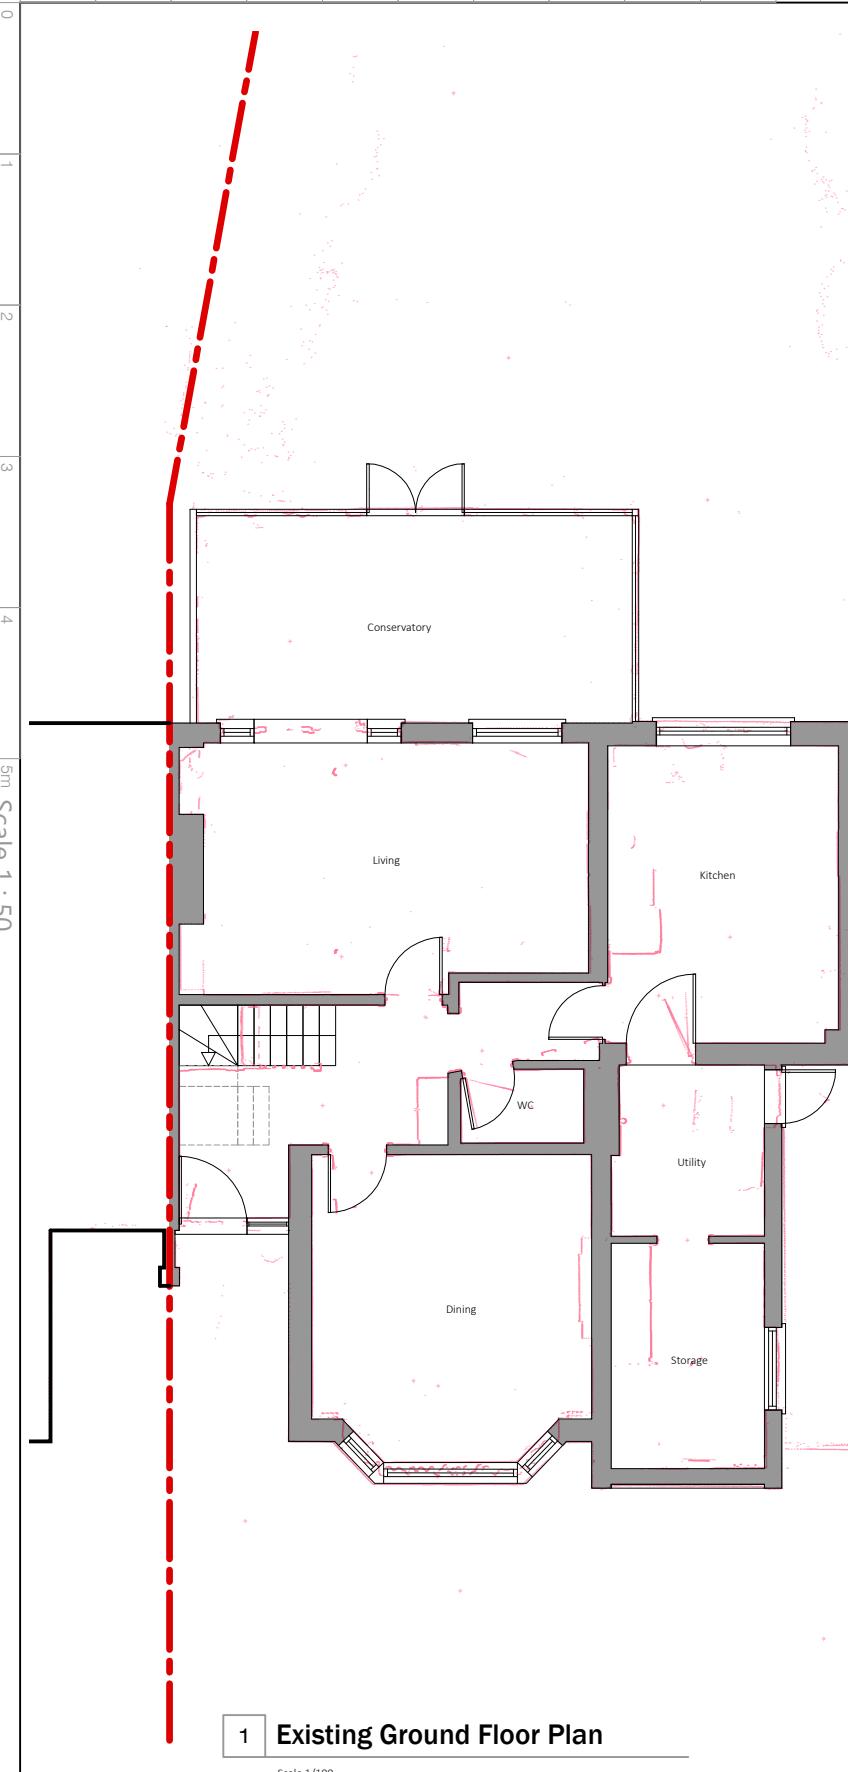

Legend
Existing
Proposed
Removed
Boundary Line
Sound Separating Wall

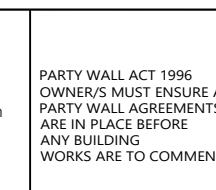

**IMPORTANT GENERAL NOTE**  
 The specification is to be read in conjunction with the plans/section details, and other associated structural details as may be provided.  
 All work is to be carried out to the Local Authority Planning and Building Regulations Approved Document and the Codes of Practice and British Standards as necessary.  
 All dimensions, levels, sizes, positions and locations of particulars as indicated on drawings are to be verified by the appointed Contractor on site prior to engaging in works. Any discrepancies must be reported to the Architect/Surveyor/Engineer or responsible person/s immediately.  
 The Contractor is responsible for ensuring compliance with the CDM Regulations, and appropriate Health & Safety on site precautions.  
 The Client/Building Owner must obtain any necessary PARTY WALL AGREEMENTS, prior to engaging in the works on site.

**PARTY WALL ACT 1996**  
**OWNER/S MUST ENSURE ALL PARTY WALL AGREEMENTS ARE IN PLACE BEFORE ANY BUILDING WORKS ARE TO COMMENCE**

Revision	Date	Description	Page Size	Drawn By	Checked By
			A3 1:100 1st	AAP AP Drawing Status Planning Issue Date Jun-25	

 DontMoveExtend.com <small>Planning Permission Specialists</small>	Project 7 Fore Street Pinner HA5 2HX	Title Existing Plans	Copyright © 2025
			Drawing No. FS7-02-1001

DontMoveExtend.com and the Red Box are Registered Trade Marks Of Construct 360 Ltd