


# Location Plan

Site Address: 7, Fore Street, Eastcote, HA5 2HX

Date Produced: 19-Jun-2025

Scale: 1:1250 @A4

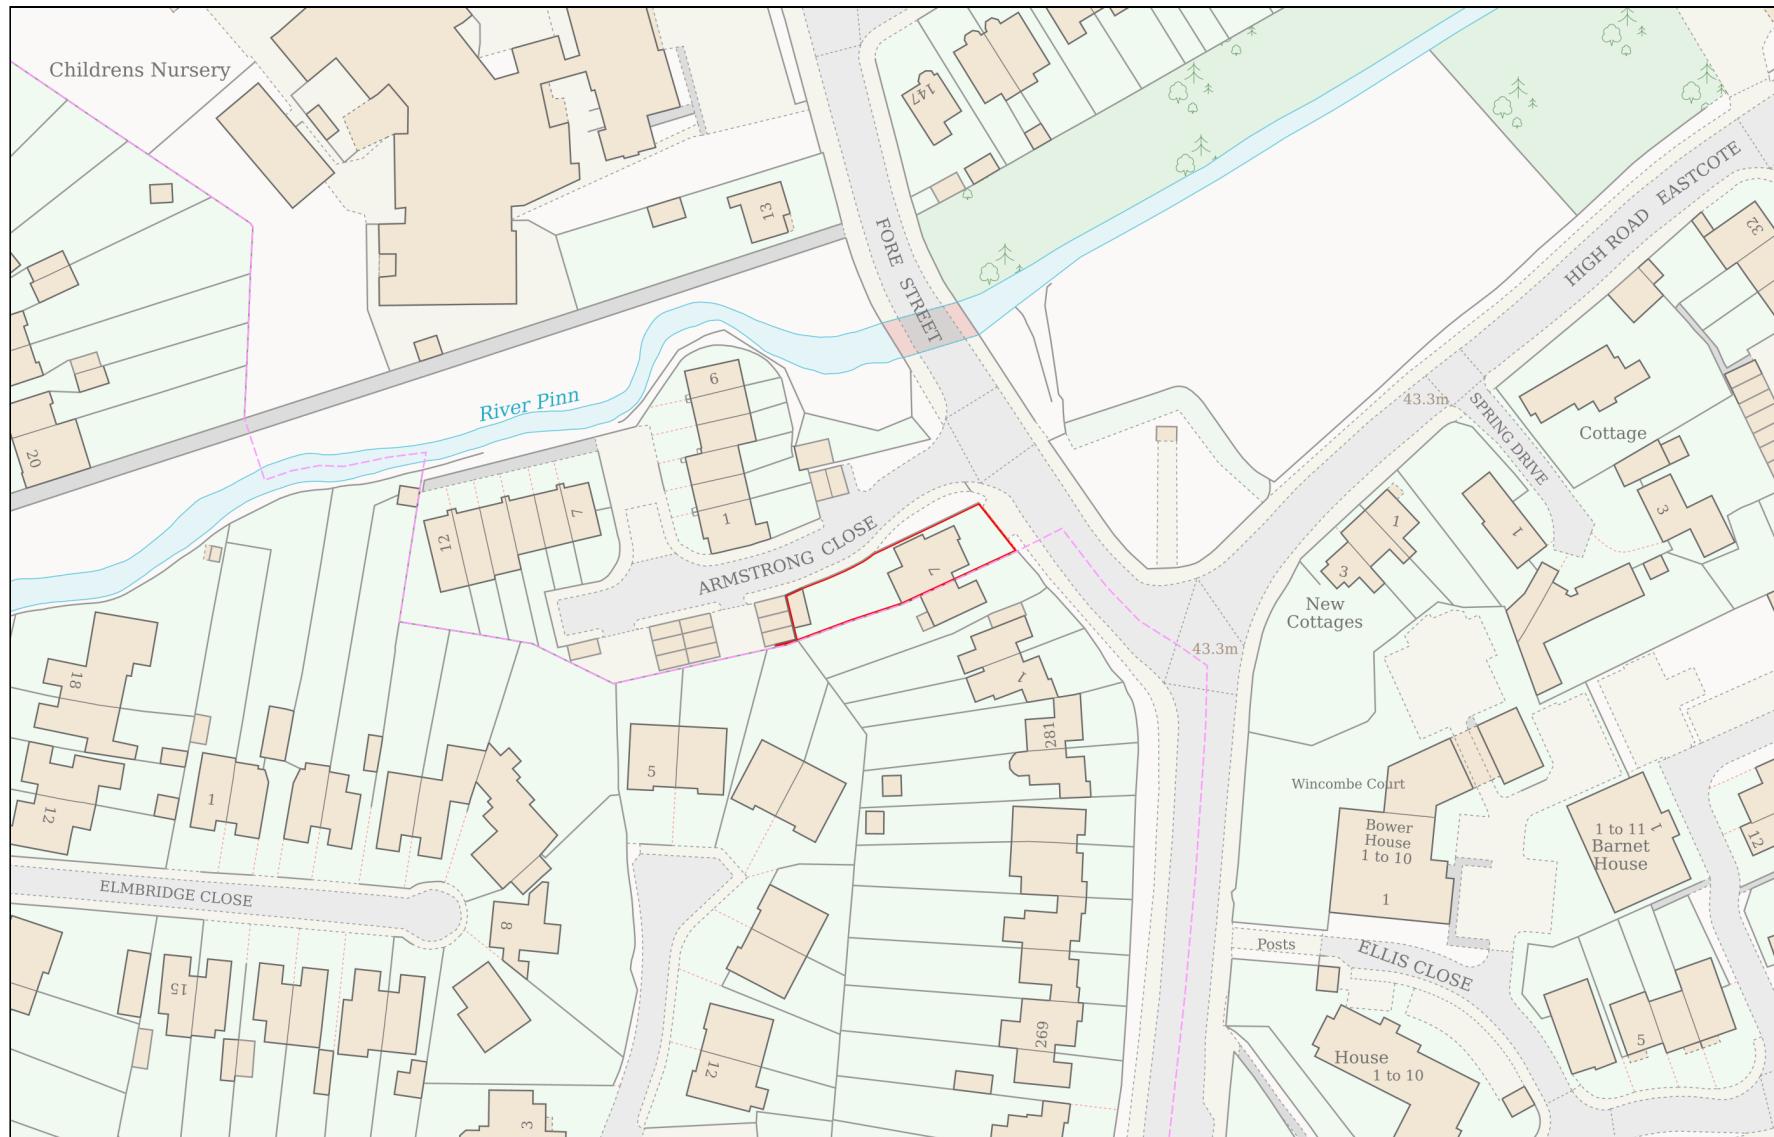

Planning Portal Reference: PP-14109268v1