


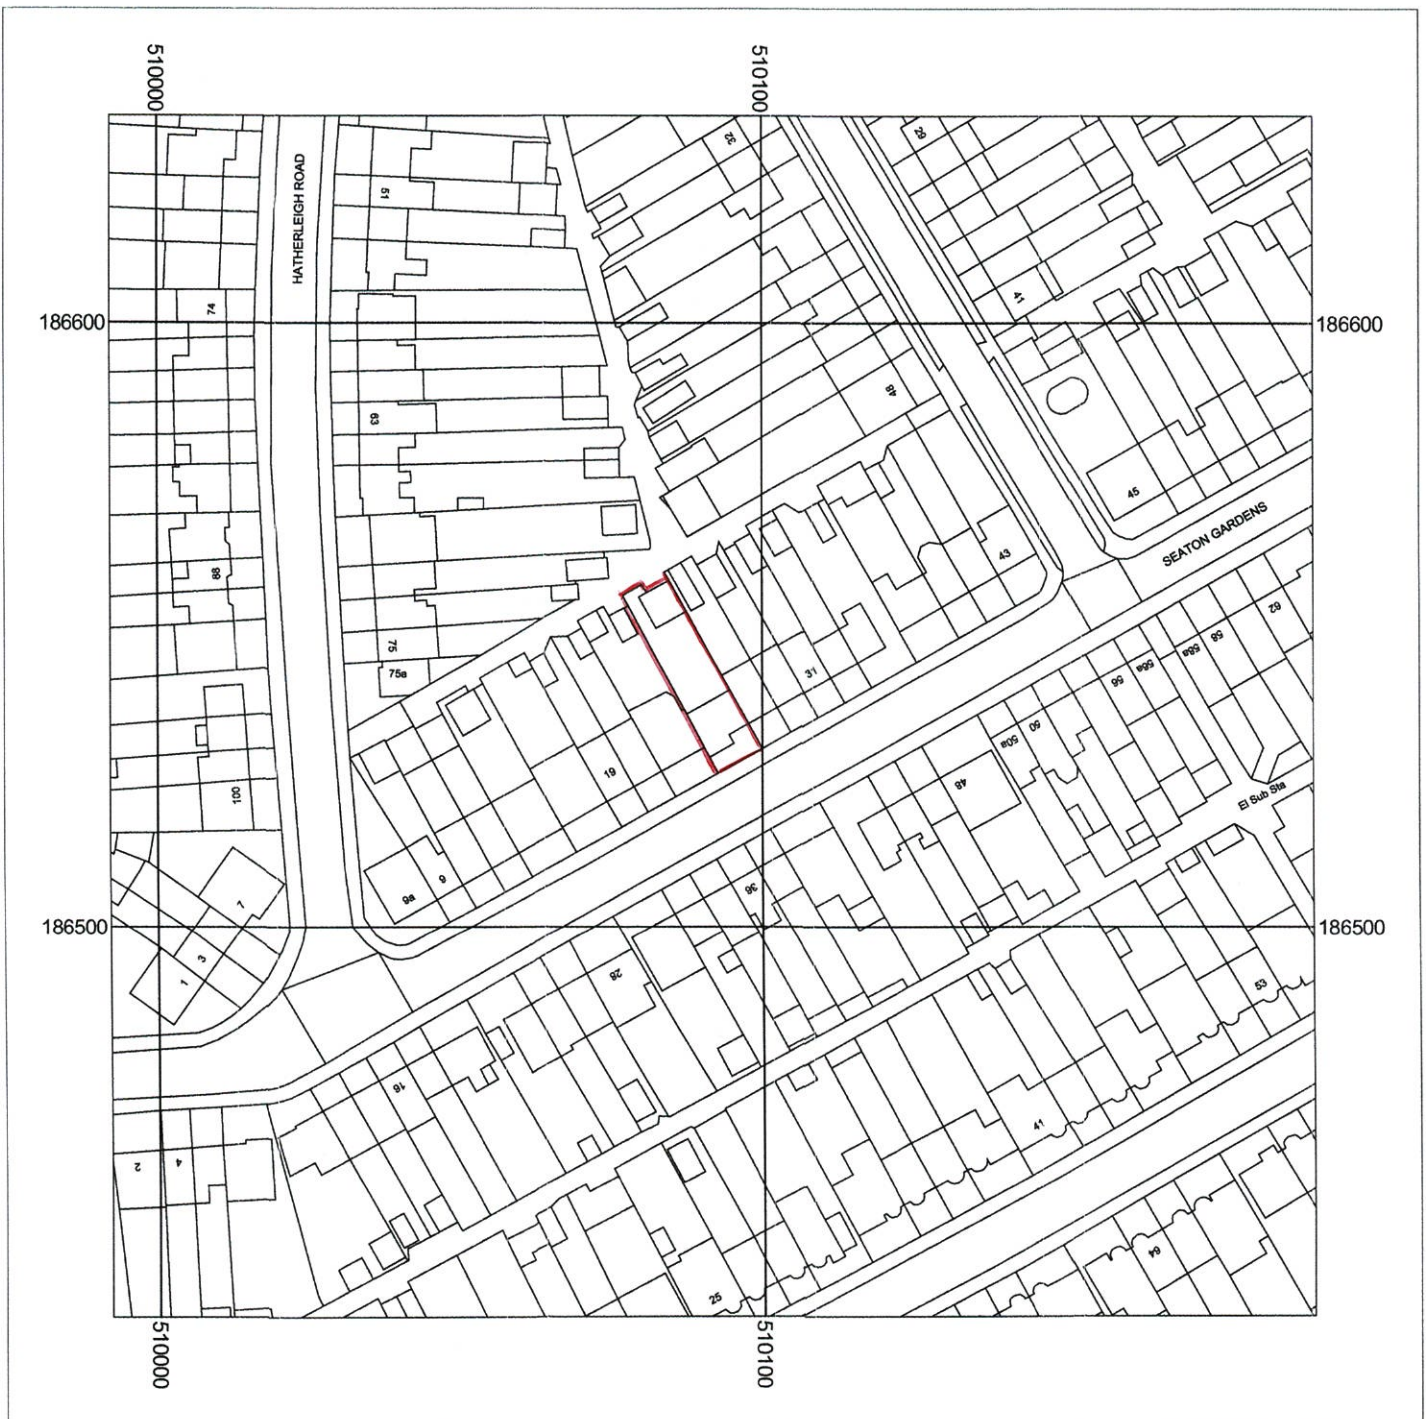

Metres
0 5 10 20 30 40 50

Scale: 1:1250



25 Seaton Gardens
Ruislip
HA4 0BA

Supplied by: National Map Centre
License number: 100031961
Produced: 23/11/2020
Serial number: 2289074

Plot centre co-ordinates: 510092,186535
Download file: pottle_25seatongdns.zip
Project name: pottle_25seatongdns