


URBAN REGEN
LONDON


Ltd.

Drawings and calculations are to be approved by Building Control prior to the commencement of any work. No responsibility will be taken by the design team without the written approval by the Local Authority or an approved inspector.

BLOCK PLAN
1:500

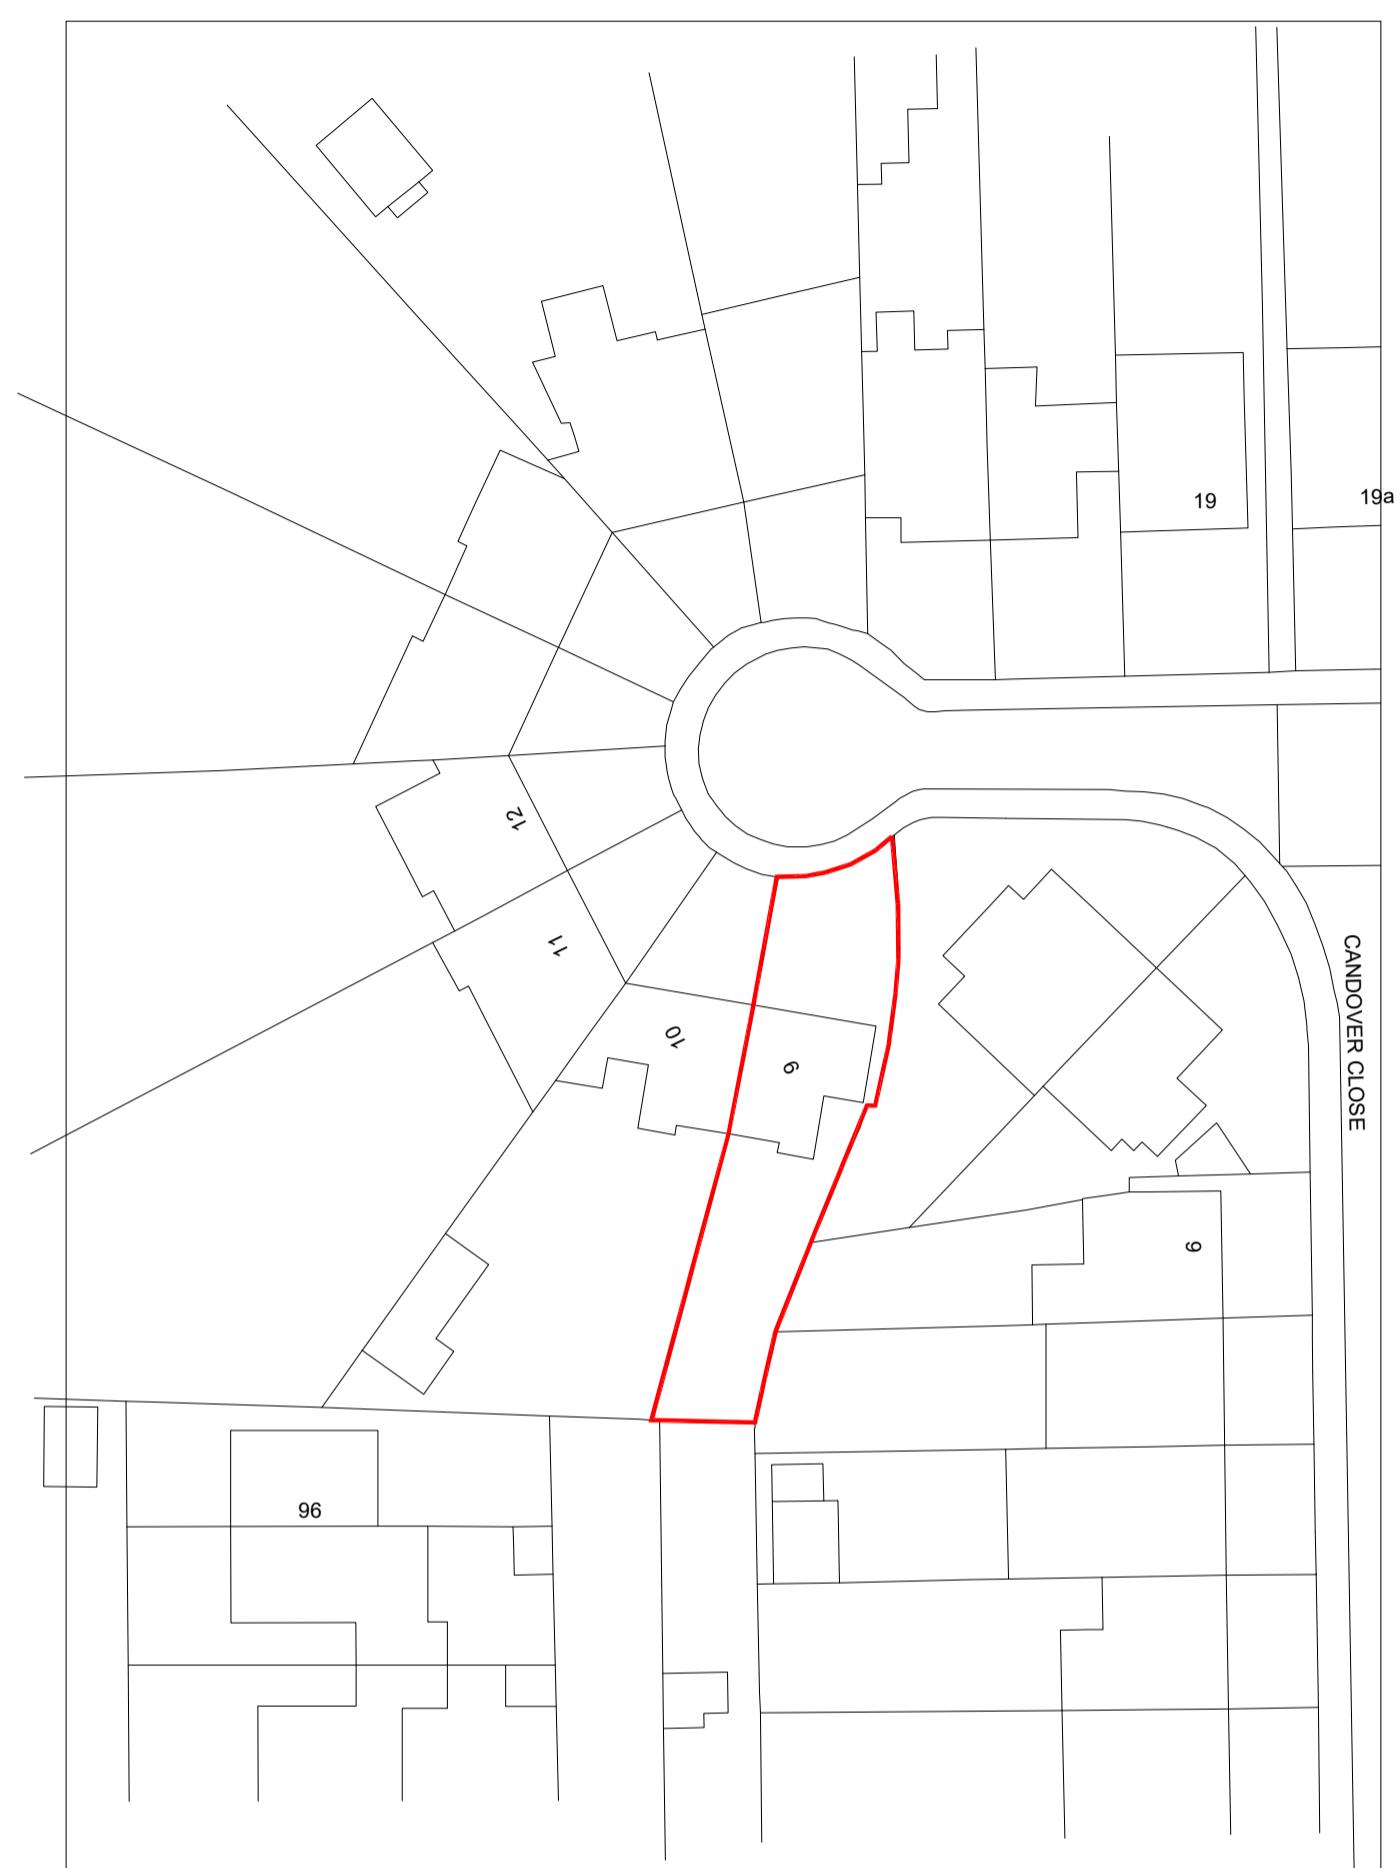

SITE PLAN
1:1250

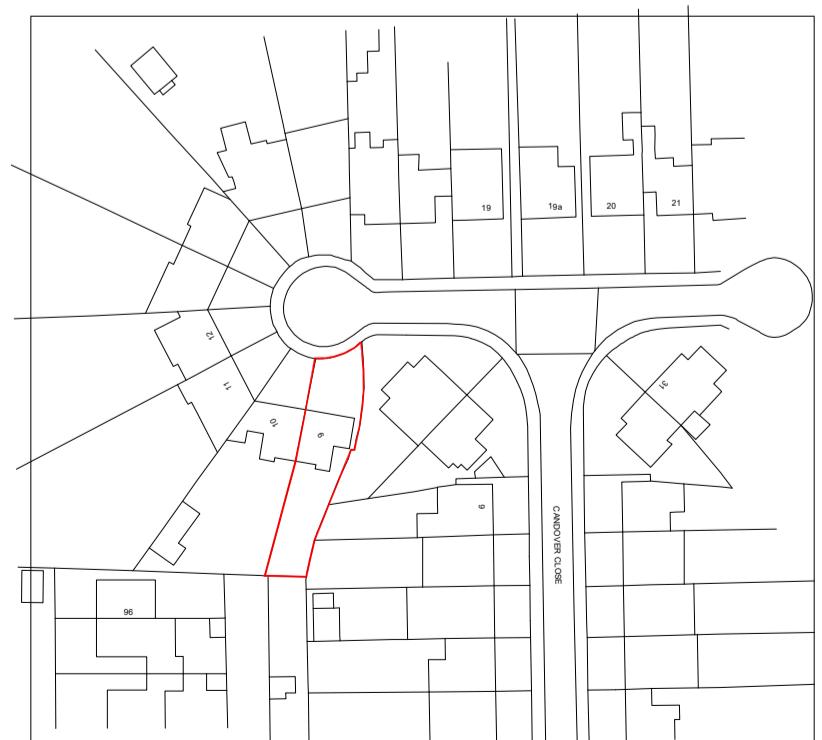

TITLE	SURVEY DRAWINGS	ADDRESS	SCALE	STATED @ A3	DATE	REV.
CLIENT	Mr. W. GOODLiffe	9 CANDOVER CLOSE UB7 0BD	1:1250	230411/01	APRIL 2023	