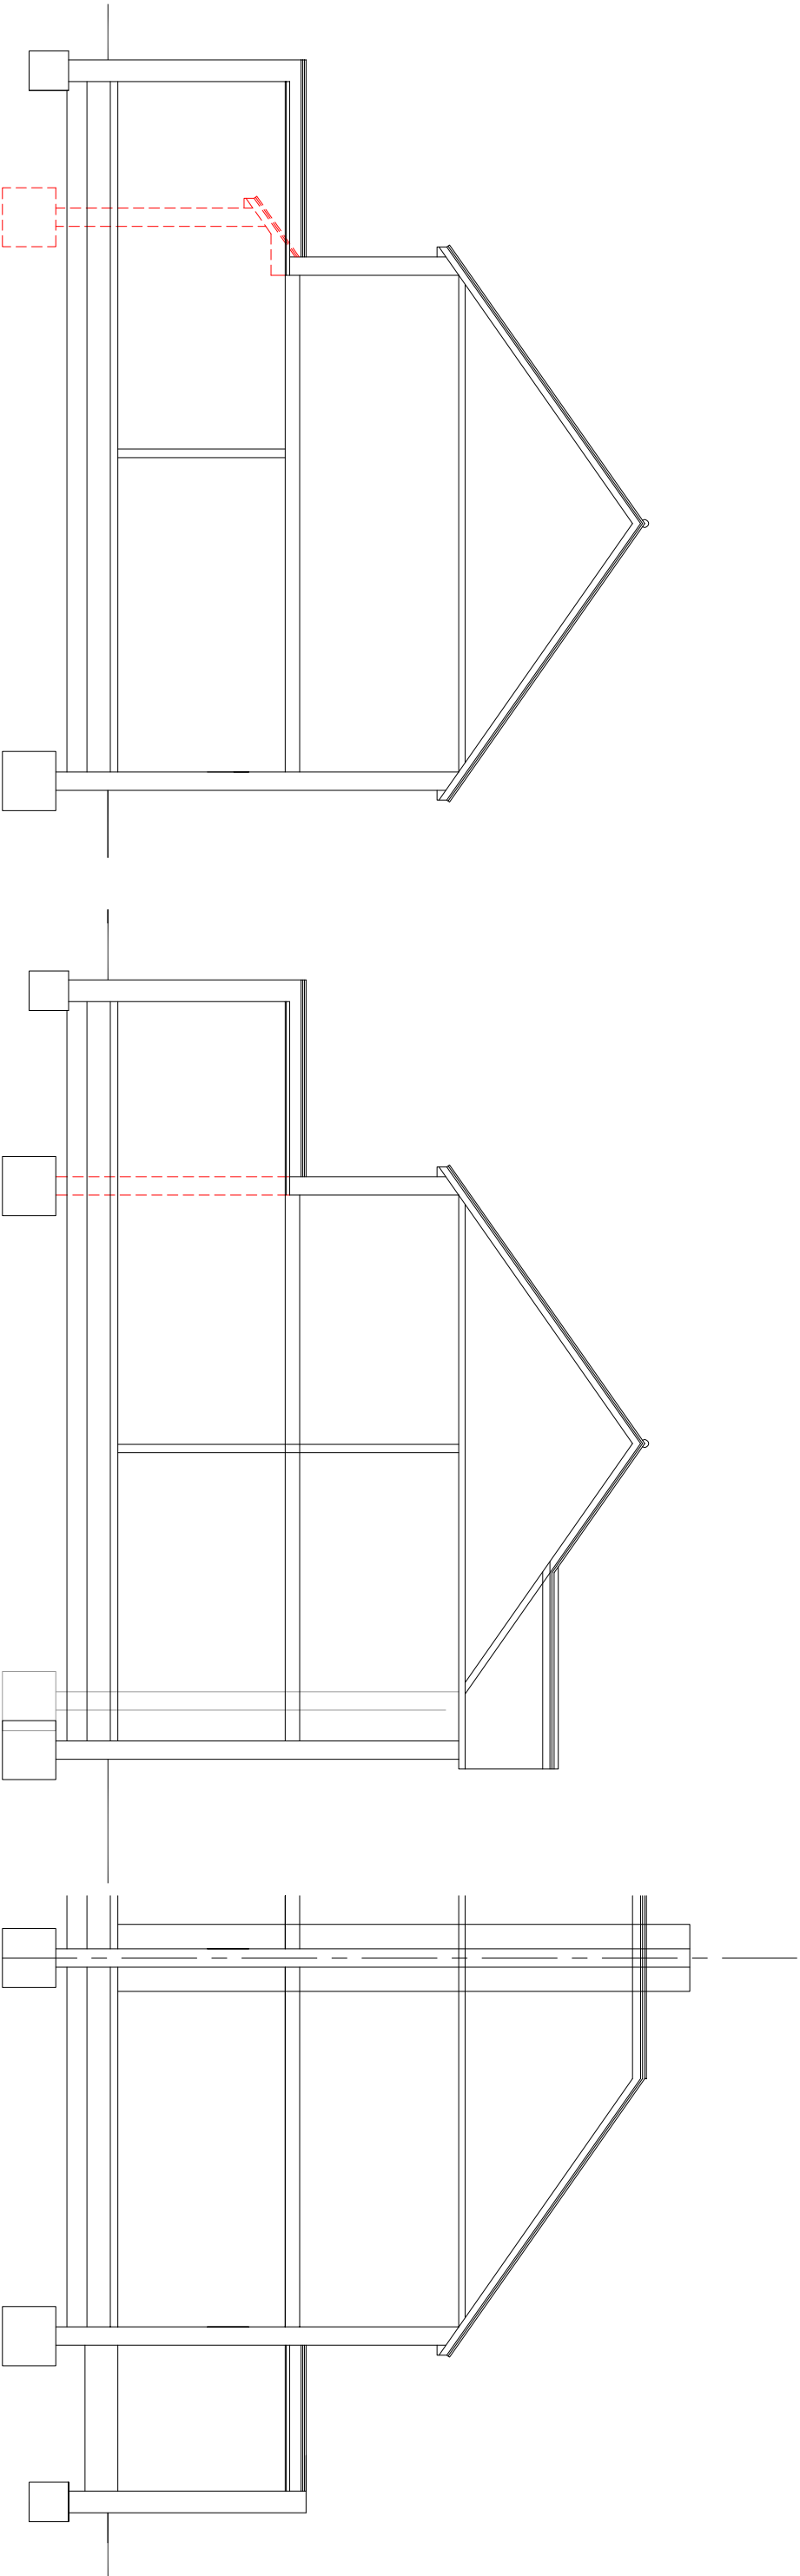


Drawings and calculations are to be approved by Building Control prior to the commencement of any work. No responsibility will be taken by the design team without the written approval by the Local Authority or an approved Inspector.

TITLE

PROPOSED DRAWINGS

ADDRESS

9 CANDOVER CLOSE
UB7 0BD

CLIENT

Mr. W. GOODLIFFE

SCALE

1:100 @ A3

DATE

APRIL 2023

DRAWING NO.

230411/07

REV.



URBAN REGEN
LONDON

Ltd.

Tel: 07970 647 449
urlondon@aol.com

Fax: 020 8963 9991

Email: