


Location Plan

Site Address: 2, Court Road, Ickenham, UB10 8TE



Date Produced: 16-Apr-2025

Scale: 1:1250 @A3

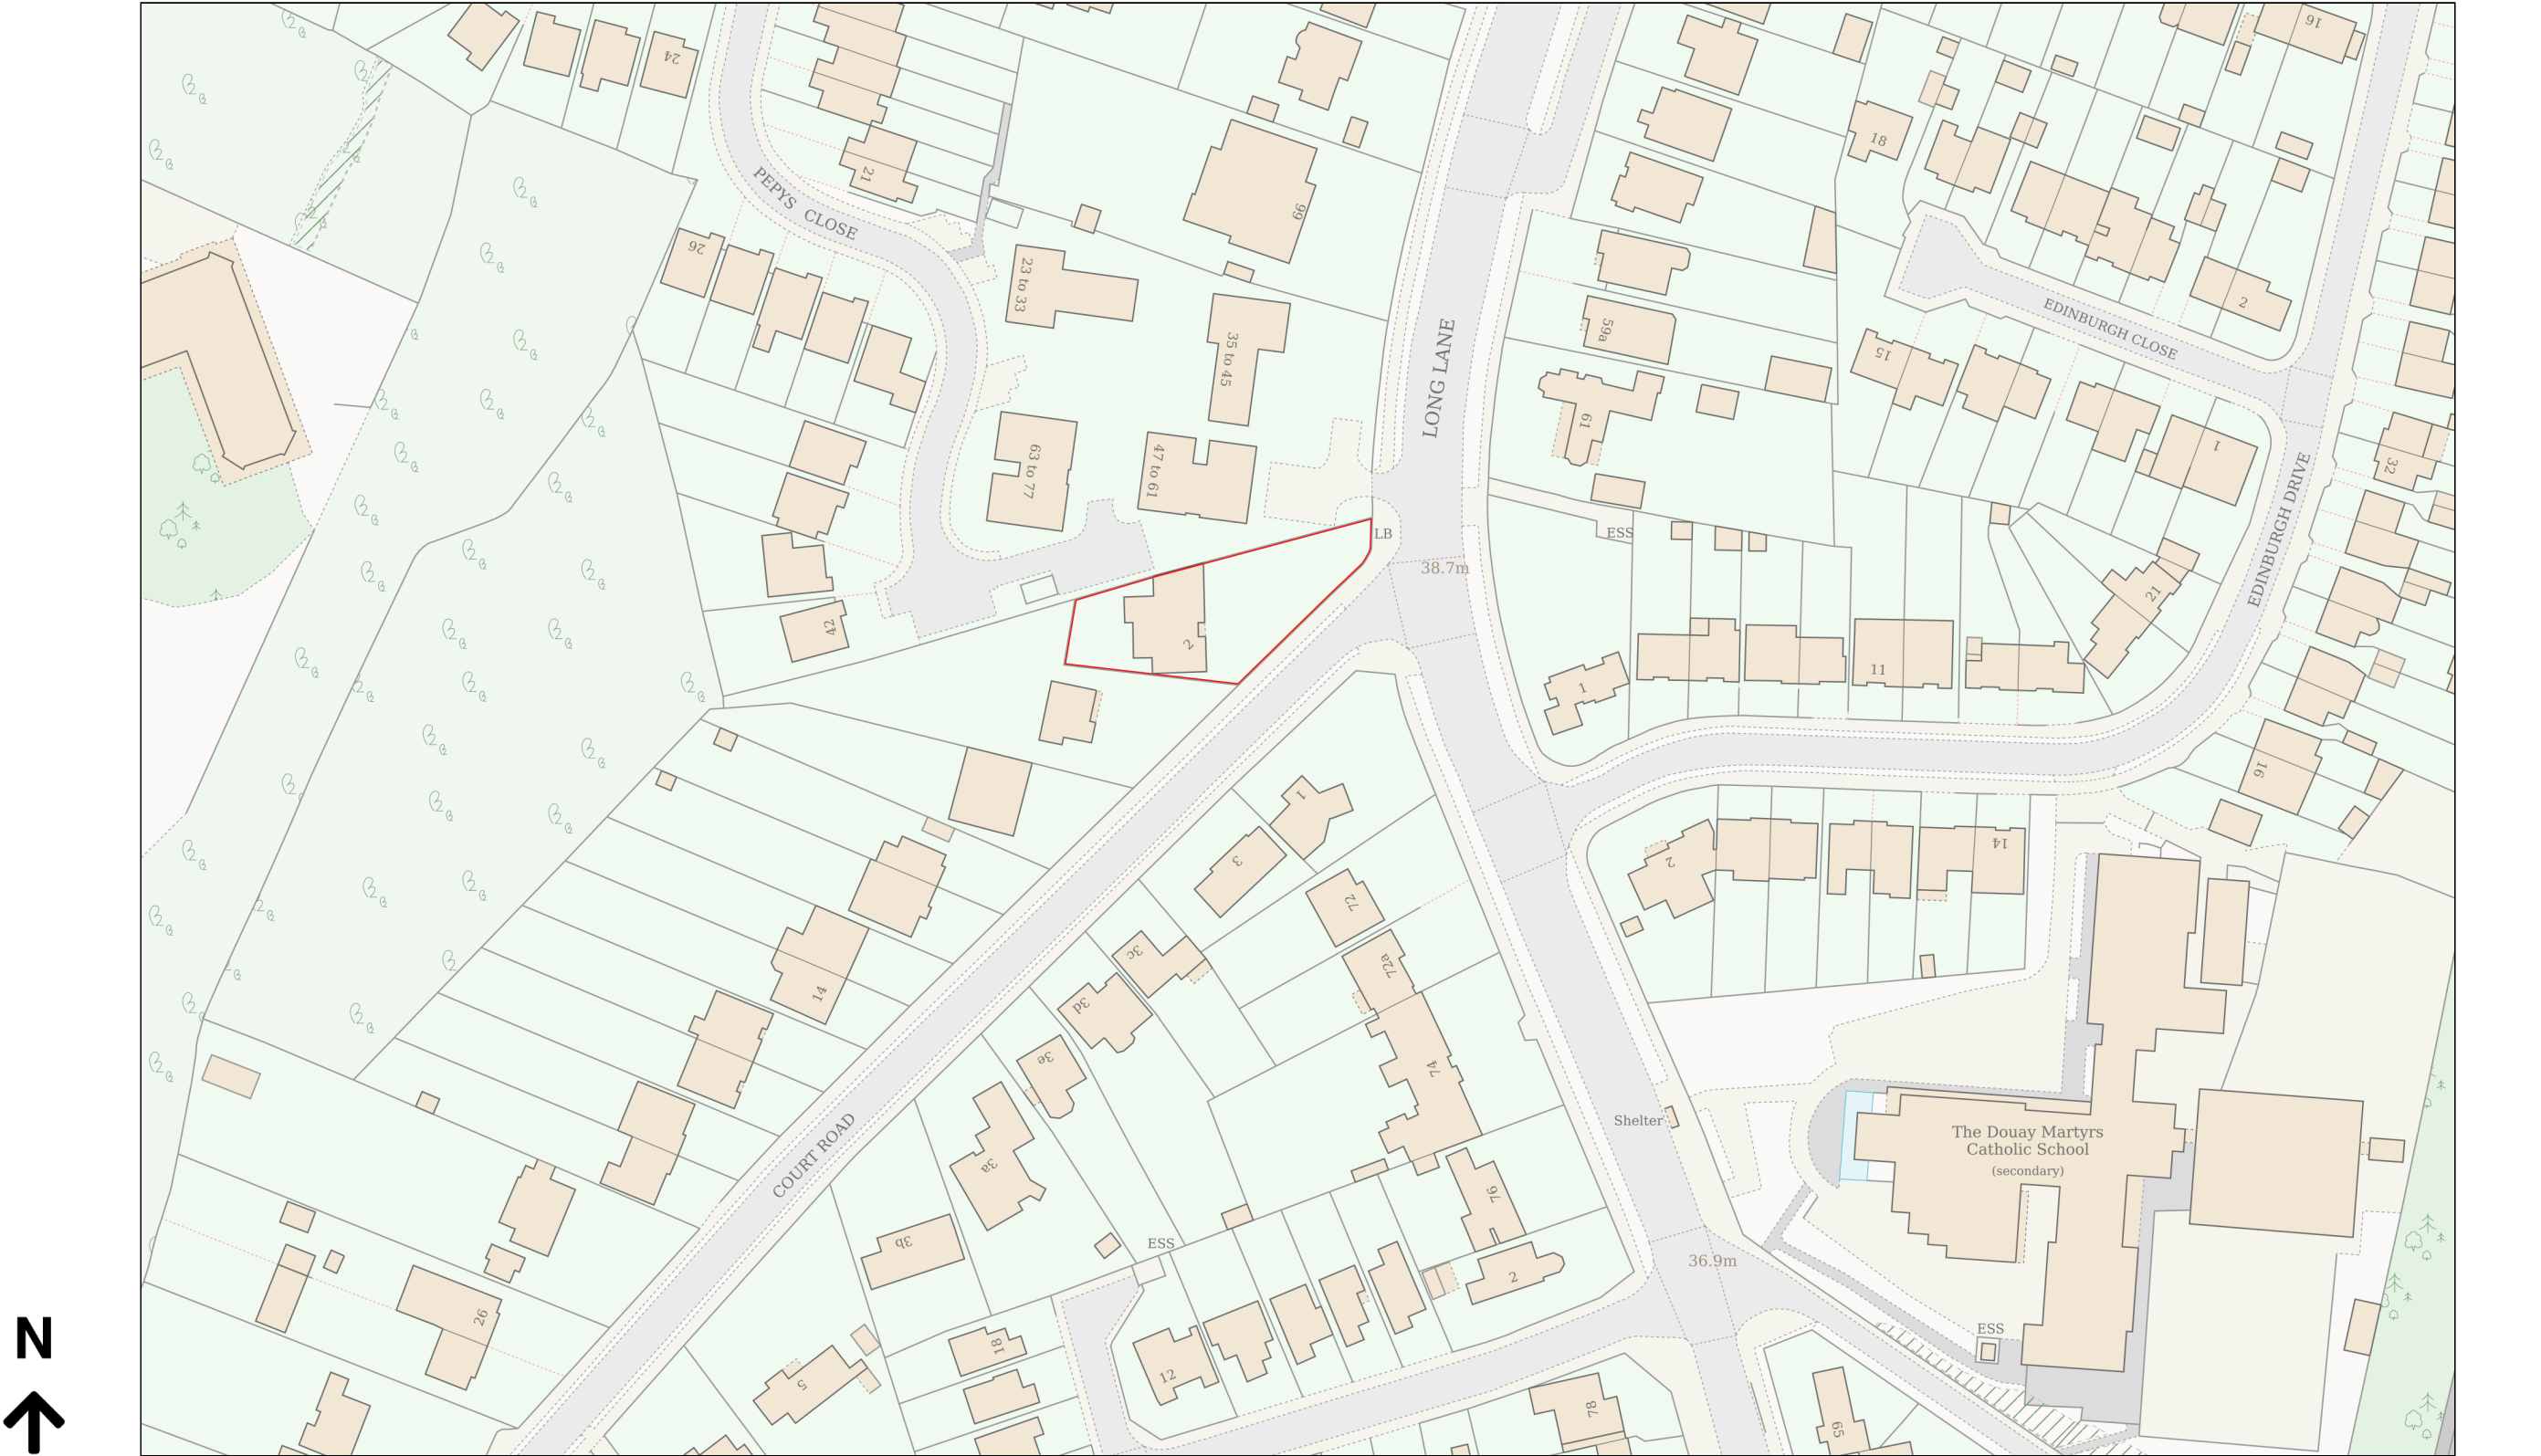

Planning Portal Reference: PP-13950905v1