


# PRE EXISTING FENCE PLAN

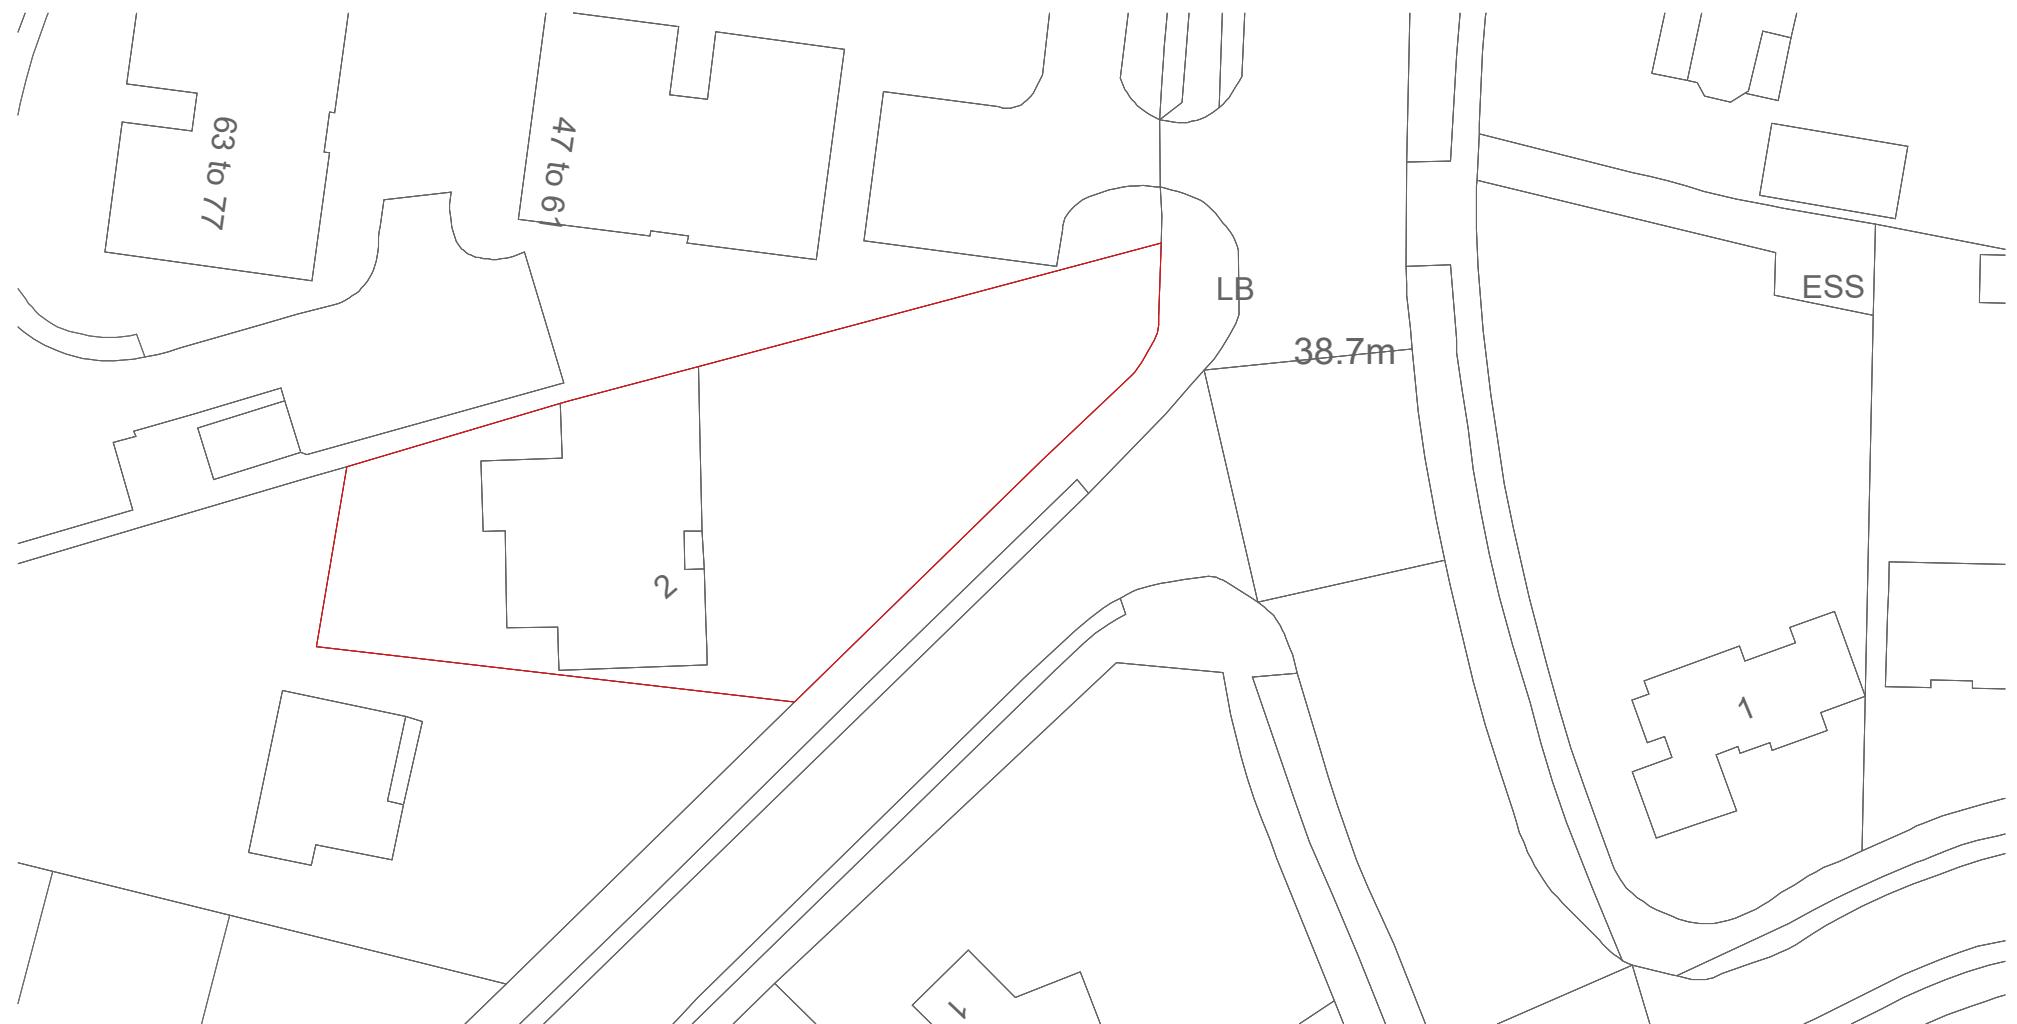

PRE EXISTING FENCE



Map number: TQRQM25104172915025

Title: Pre Existing Fence Plan

Map Produced for: 2 Court Road Ickenham UB10 8TE

© Crown copyright and database rights 2025 OS 100042766

Project ID: UB10 8TE

Date of Purchase: 14-04-2025

1 Years subscription from 14-04-2025 for 1 workstation.



**NOTE:**  
 - DRAWINGS NOT TO BE SCALED FOR CONSTRUCTION.  
 - CONTRACTOR TO CHECK ALL DIMENSIONS BEFORE ORDERING ANY STEEL WORK.  
 - ALL MATERIALS AND WORKMANSHIP MUST FULLY COMPLY WITH ALL CURRENT BRITISH STANDARDS AND CODES OF PRACTICE.

Client Name  
---

Section  
Retrospective Application for the Existing Retaining Wall

Drawing Title  
Pre Existing Fence Plan

Project Address  
2 Court Road Ickenham  
UB10 8TE

Stage  
ARCHITECTURAL PLANNING


Drawing Status  
For Planning Approval



**LEGEND**  
■ STRUCTURE TO BE DEMOLISHED  
■ PROPOSED STRUCTURE  
 Designed  
 Drawn

Project No.	UB10 8TE
Drawing No.	A-001
Revision	-
Scale at A3	1:500
Date	15/04/2025

# EXISTING FENCE PLAN

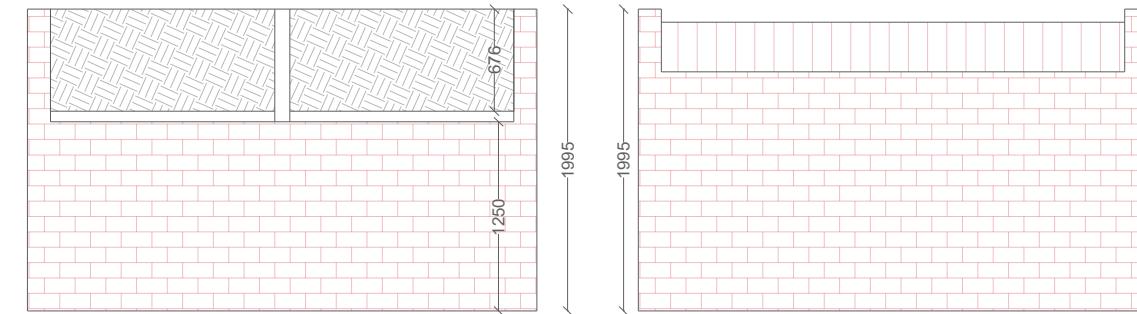

EXISTING FENCE @ 1:50




EXISTING FENCE



Map number: TQRQM25104172915025

Title: Existing Fence Plan  
 Map Produced for: 2 Court Road Ickenham UB10 8TE  
 © Crown copyright and database rights 2025 OS 100042766  
 Project ID: UB10 8TE  
 Date of Purchase: 14-04-2025  
 1 Years subscription from 14-04-2025 for 1 workstation.

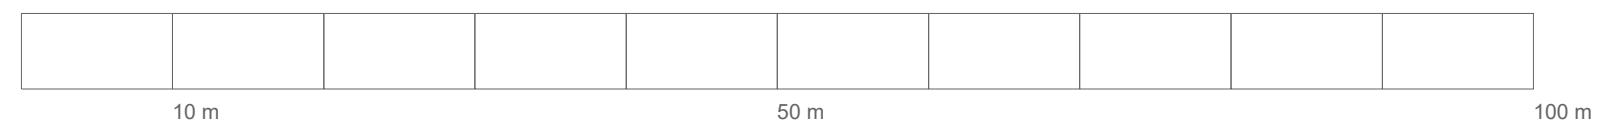

NOTE:	Client Name	Section	Drawing Title
- DRAWINGS NOT TO BE SCALED FOR CONSTRUCTION.	---	Retrospective Application for the Existing Retaining Wall	Existing Fence Plan
- CONTRACTOR TO CHECK ALL DIMENSIONS BEFORE ORDERING ANY STEEL WORK.	Project Address	Stage	Drawing Status
- ALL MATERIALS AND WORKMANSHIP MUST FULLY COMPLY WITH ALL CURRENT BRITISH STANDARDS AND CODES OF PRACTICE.	2 Court Road Ickenham UB10 8TE	ARCHITECTURAL PLANNING	For Planning Approval

