



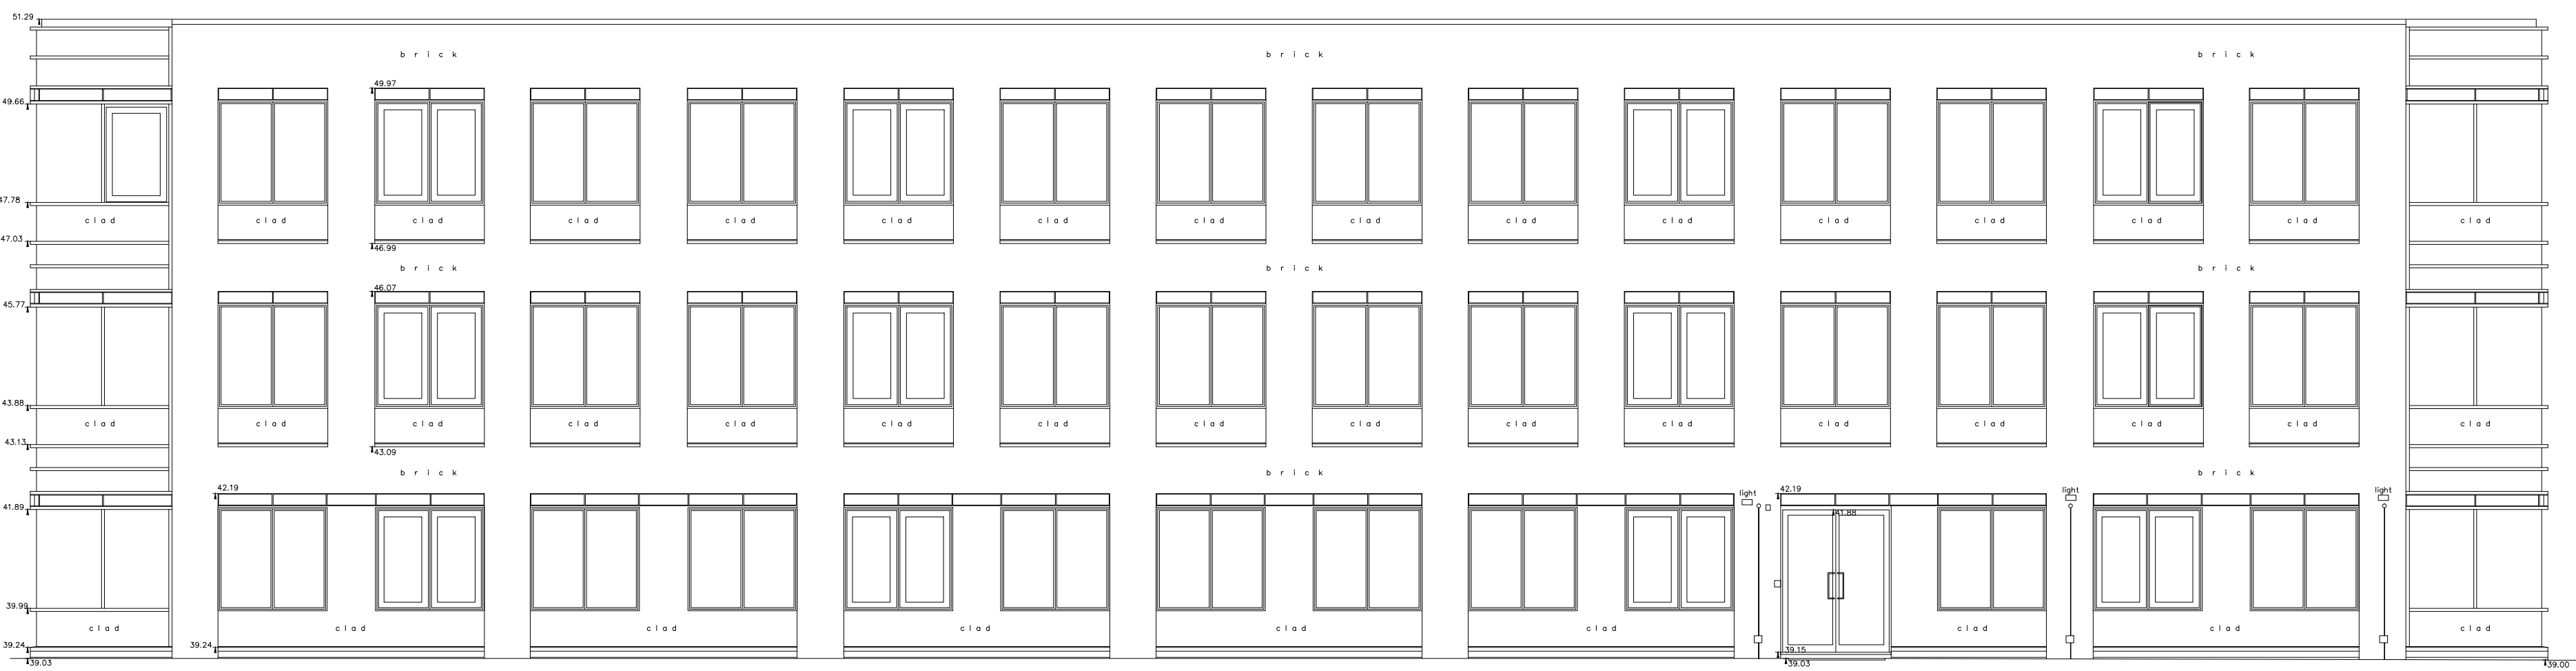


ELEVATION NORTH2

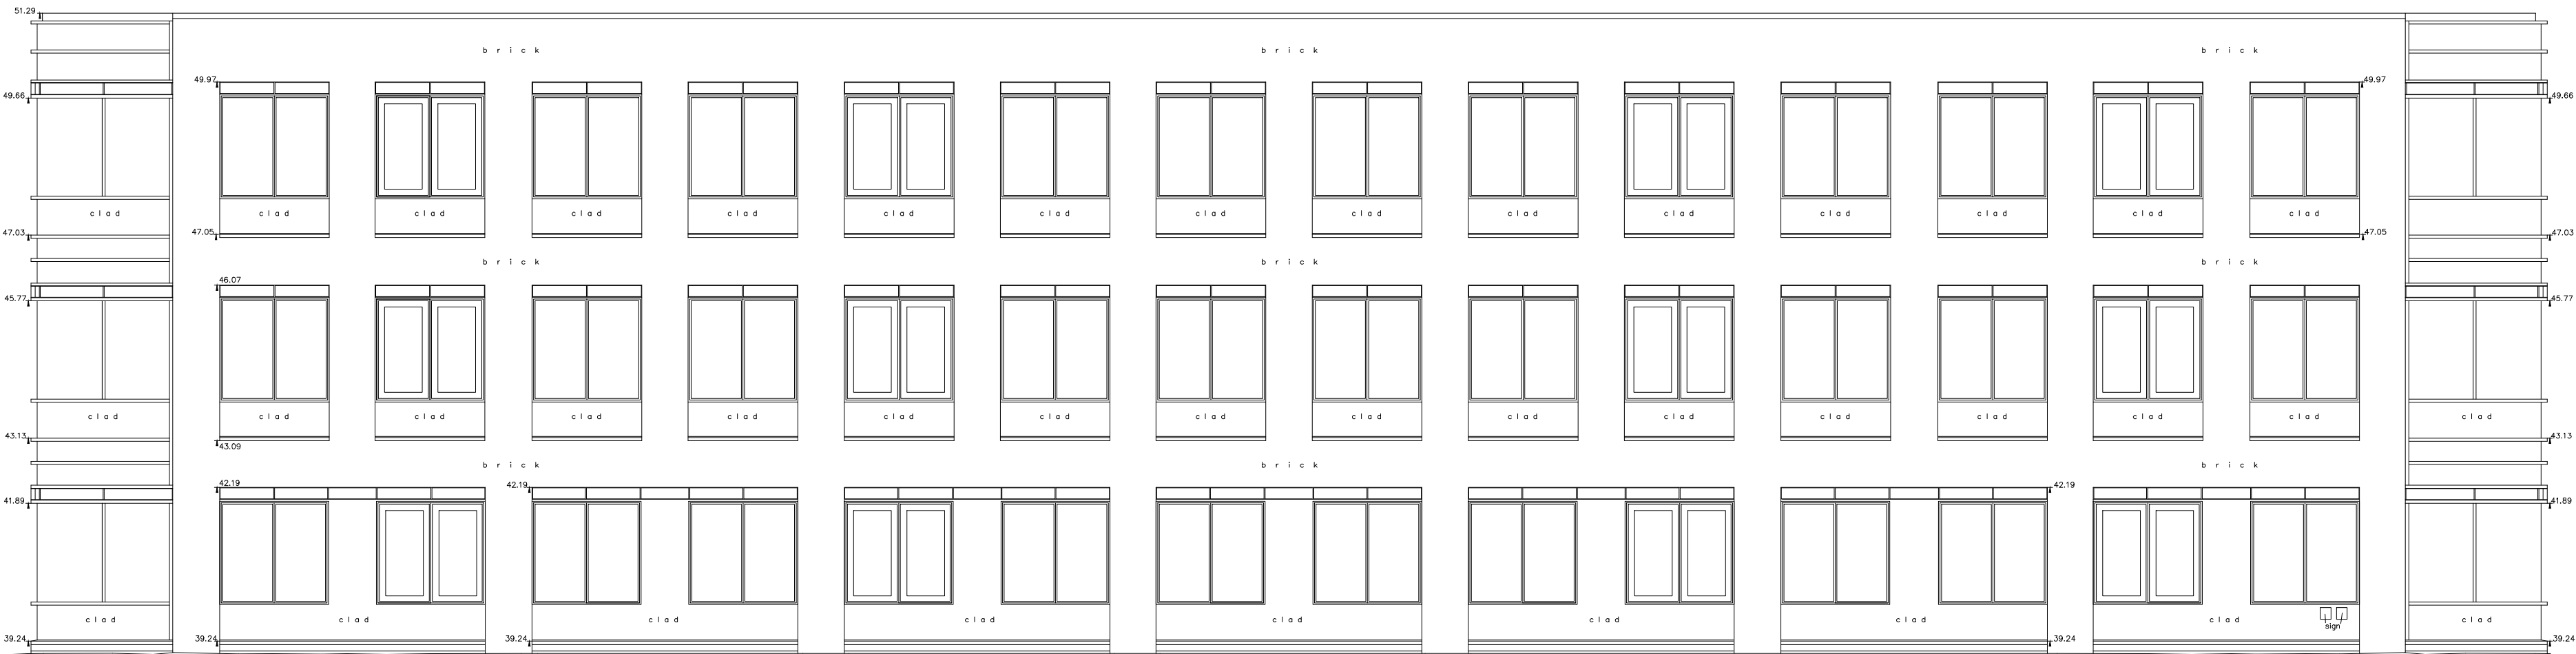

ELEVATION NORTH6

ELEVATION SHEET LAYOUT

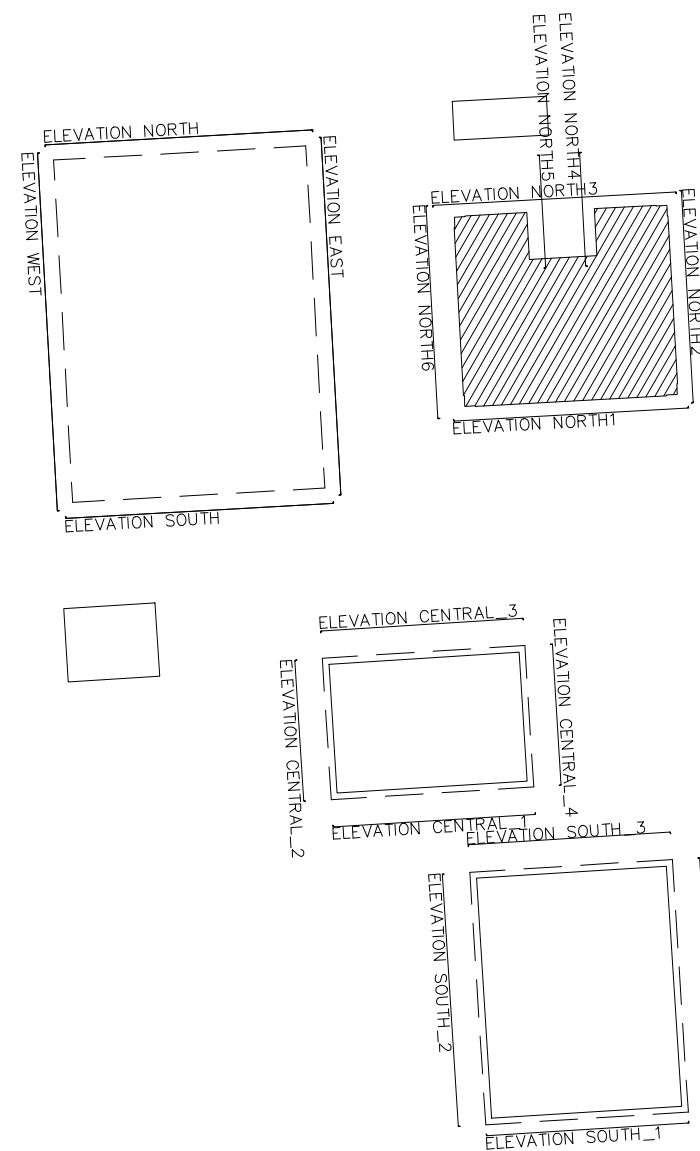

Although every effort has been made to confirm type, run and size of drainage it is advisable to check these details against statutory authority records before proceeding with any design.

Although every effort has been made to confirm species of trees shown on this drawing if it is critical to design we do not accept responsibility for any errors and advise consultation with an arboriculturalist.

Every effort has been made to confirm the structure within the building, however this is a non-intrusive survey and we accept no responsibility for any errors beyond the visible floor. If this is critical to design we suggest further investigation.

As determined by RICS guidelines, this survey has a presentation scale of 1:100. Interrelated dimensions will be within tolerance for this and smaller scales only.

Do Not Scale From Paper Copies


Rev.	Notes	Date
------	-------	------

LEGEND

when viewing individual elements please ensure that all layers beginning "C" are turned on & thawed, as well as the relevant floor prefix.
e.g. "1" for first floor

Layer/Content/Plan	Elevation / Section	Quantity/Annotation
B: Basement	B: Brick	elev_2_b: Brick
C: Ground	C: Pavement	elev_1_c: Pavement
F: First	F: Overheads	elev_1_f: Text
S: Second	S: Handrails/Steps	elev_2_s: Window
T: Third	T: Services	elev_3_t: Brick
F: Fourth	F: Windows	elev_4_f: Features
F: Fifth	L: Levels	elev_5_l: Text
S: Sixth	T: Text	elev_6_t: Window
		elev_7_w: Window
		elev_8_w: Window
Symbols:-

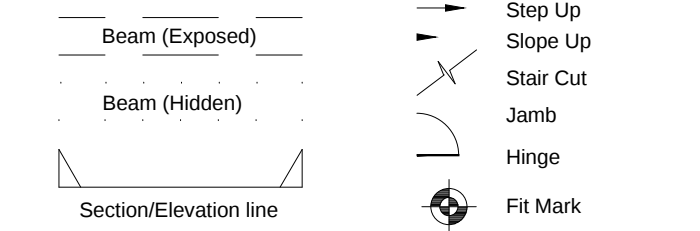

Example Level Annotation:-

00.00	Elevation Detail Levels
+ 00.00	Plan Detail Levels
-100.00	Plot Soffit Levels



CSL SURVEYS (STEVENAGE) LTD
16 LEYDEN ROAD, STEVENAGE,
HERTFORDSHIRE, SG1 2BP
TEL: (01438) 728 441 FAX: (01438) 742 435
email: mail@cslsurveys.com
http://www.cslsurveys.com

Project
**HAYES PARK
HAYES END ROAD
HAYES UB4 8EE**

Title
**EXISTING
NORTH BUILDING ELEVATIONS**

Client
USS

Project No	Revision	Dwg No.
22519LH	F0	2 of 3
Plot Scale	Sheet Size	Date
1:100	A0	MAY 2021

Levels Related to OSGB36 unless otherwise stated.