


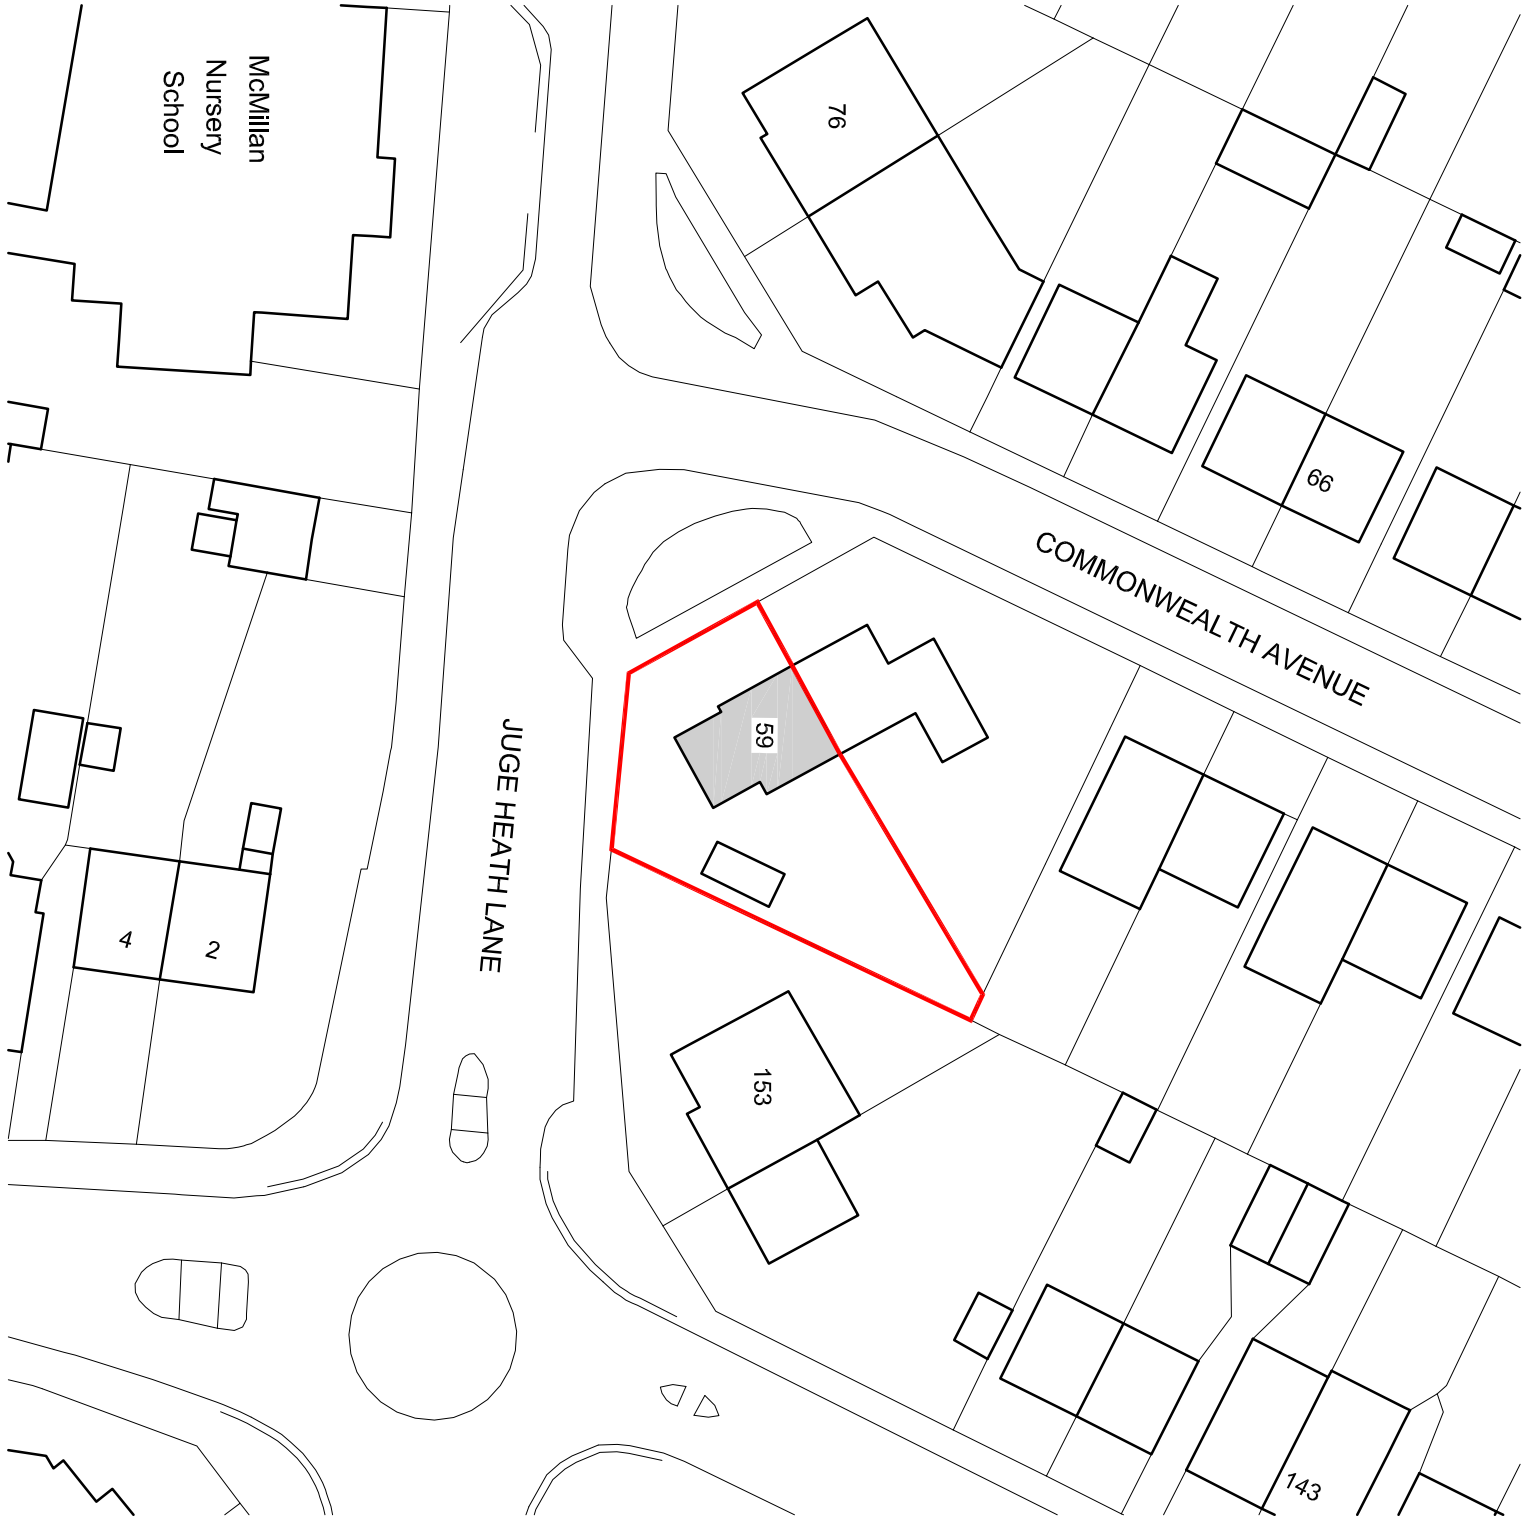
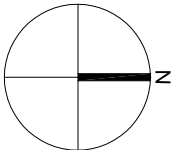


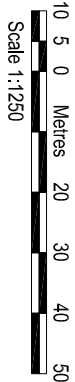

LOCATION PLAN 1:1250

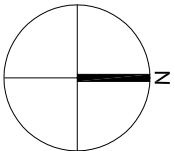

BLOCK PLAN 1:500

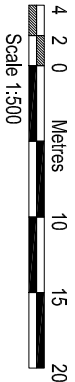

AMENDMENTS	DATE	REV
Observations, areas and levels shown shall be subject to the survey. The drawing is to be used for construction with all relevant construction details and specifications. 



bernard murray design
chartered architect

78 BRIDGE ROAD, LUXBRIDGE, MIDDLESEX UB8 3QW
TEL: 07958 447714 EMAIL: BM@BMURRAYDESIGN.CO.UK

PROJECT
59 COMMONWEALTH AVENUE
HAYES
MIDDLESEX
UB3 2PN

CLIENT
INTERNATIONAL BIBLE STUDENTS
ASSOCIATION

DRAWING
LOCATION AND BLOCK PLAN

SCALE	1:1250 & 1:500 A3	DRAWING NUMBER	REV.
DATE	OCT 2018	1114-1	
DRAWN	BM		