

Studio1, The Hub
3 Drove Road
Newhaven
East Sussex
BN9 0AD

free phone number 0808 1699964
e: support@staac.co.uk

NOTES:
This drawing is to be read in conjunction with all relevant Architects and Engineers drawings
Only figured dimensions are to be used for construction
All dimensions are to be verified on site prior to work commencing

No.	Description	Date
-----	-------------	------

Client: Devendra Gedia

Address: 45 St Lawrence Drive, Pinner, HA5 2AW

Project: Proposed Garage Conversion. Proposed Rear Extension

Drawing Block Plan
title:


Project No 22112

Date 20-12-22

Drawn by IA

Drawing No BP01

Scale 1:500@A3

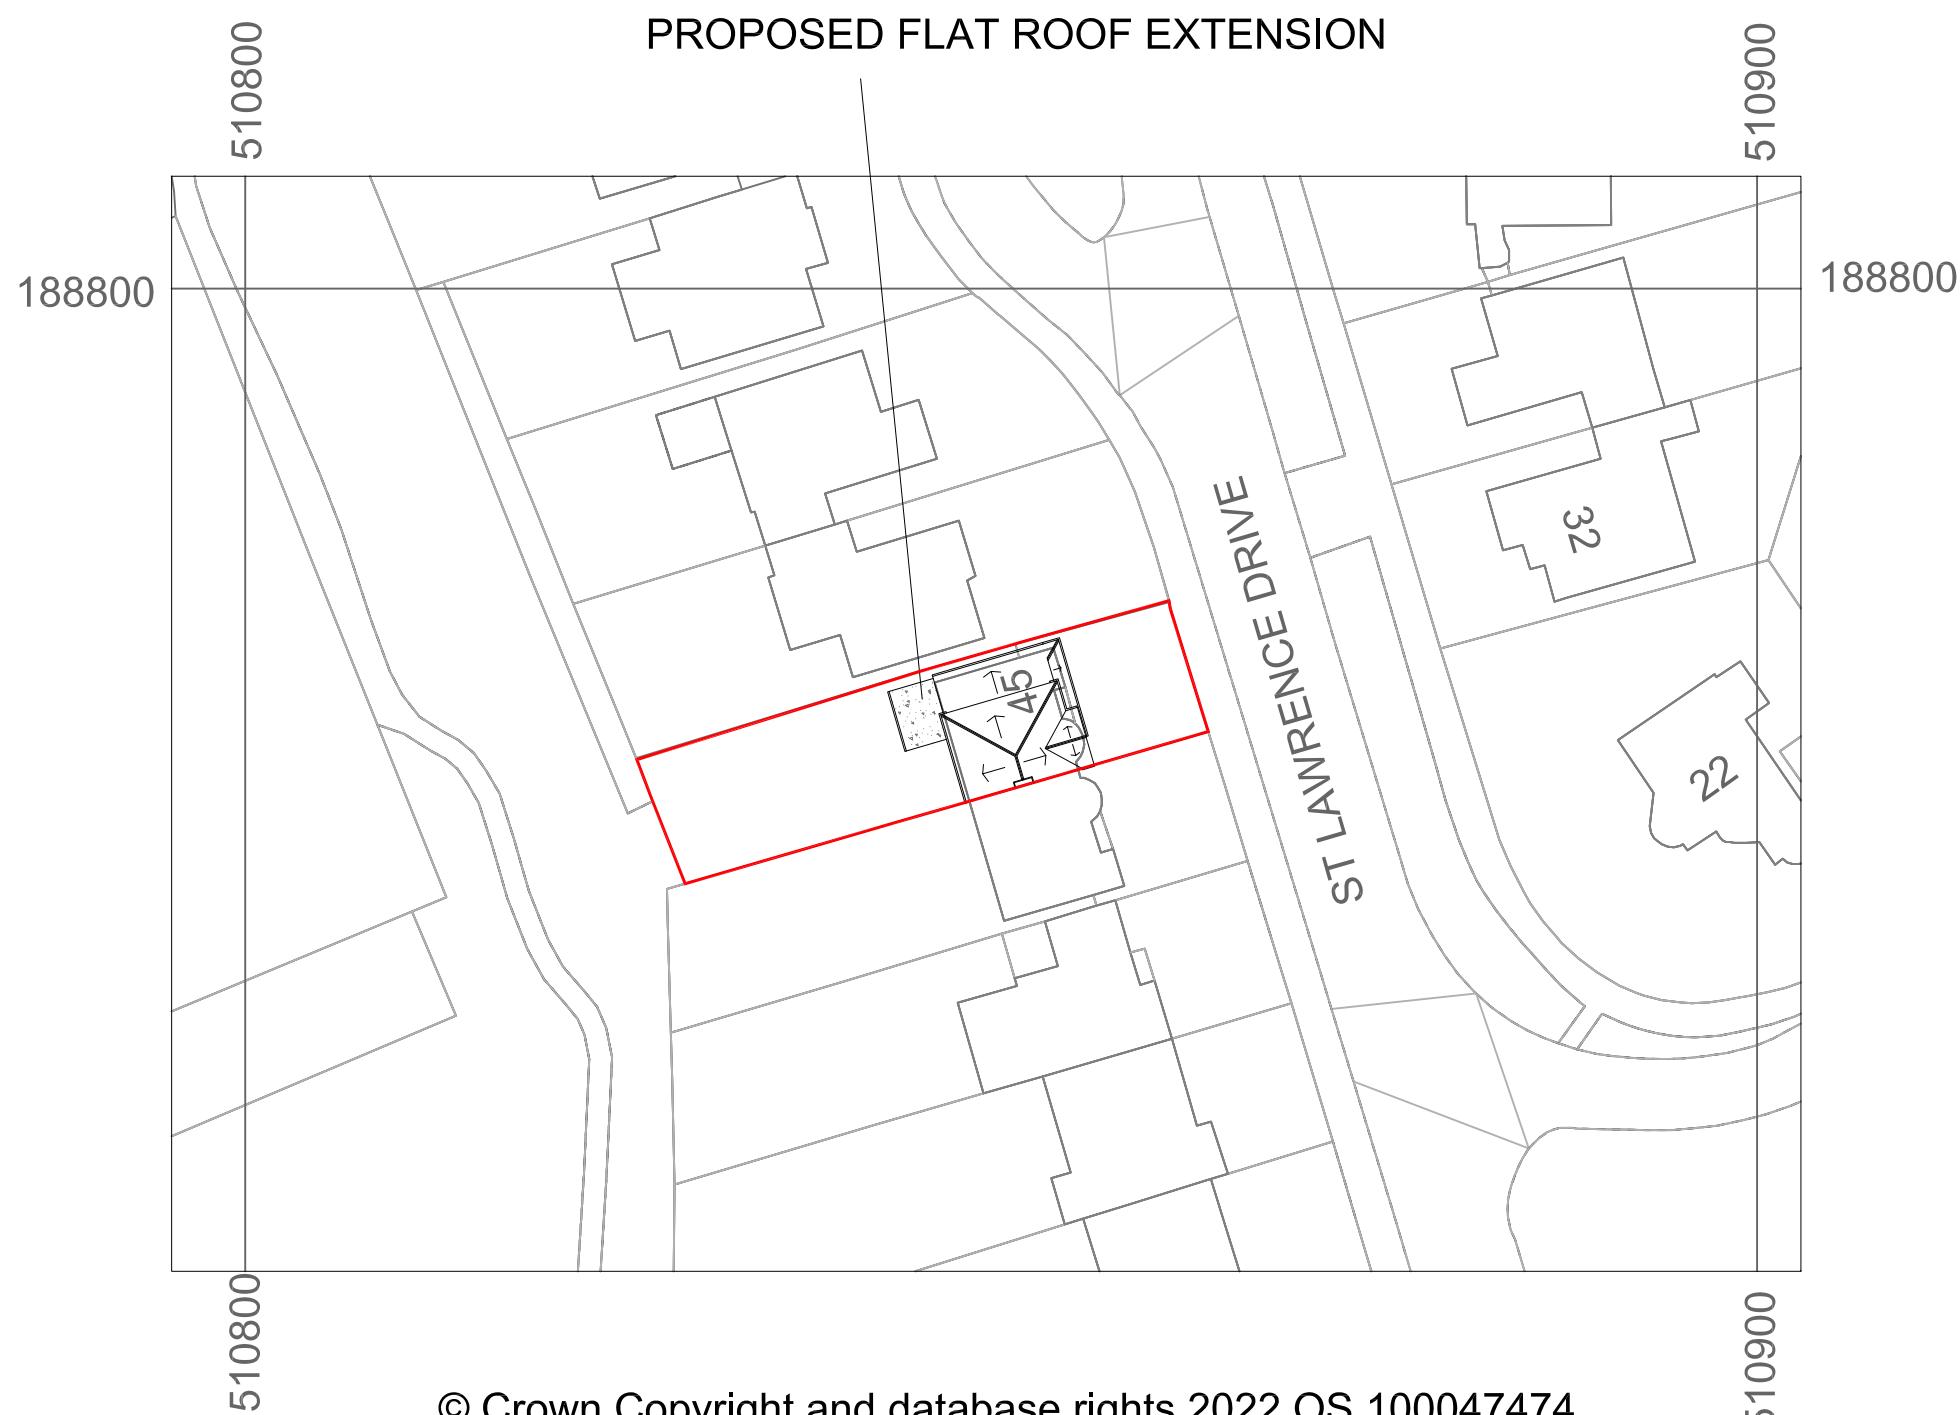

0 10 20 30 40 50
BAR SCALE in METRES