


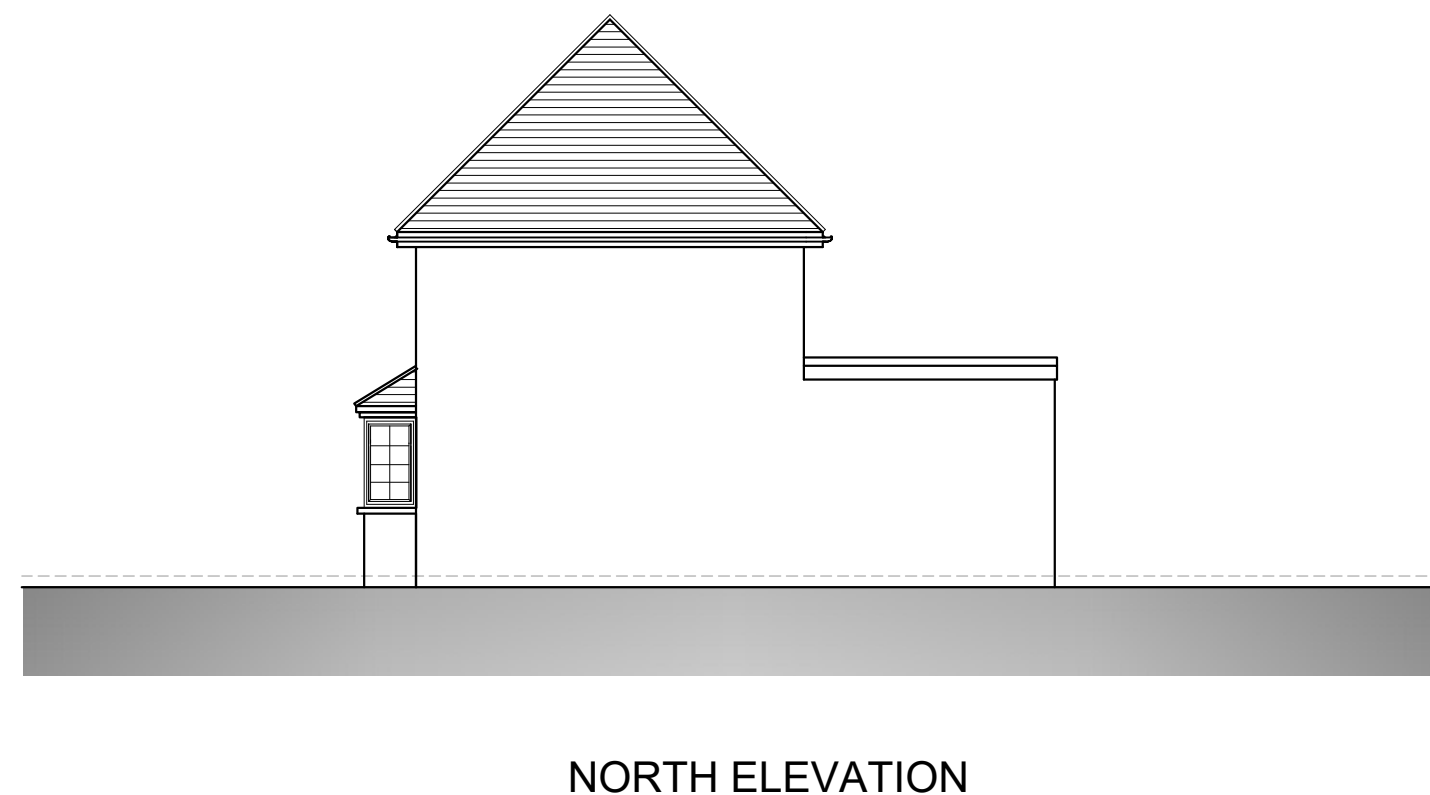

EXISTING ELEVATIONS

261 Long Lane, Uxbridge, UB10 9JR

Scale Bar 1:100 @ A2
0 1 2 3 4 5 6 7 8 9 10 Metres



THE GILLETT MACLEOD PARTNERSHIP
Chartered Architects & Town Planning Consultants
1 High Road Old Eastcote Pinner Middlesex HA5 2EW tel. 0208 868 1333

Drg. No. 21/3445/5
Scale 1:100
Date 27/07/21
Drawn by SB

REVISION

C drawer