


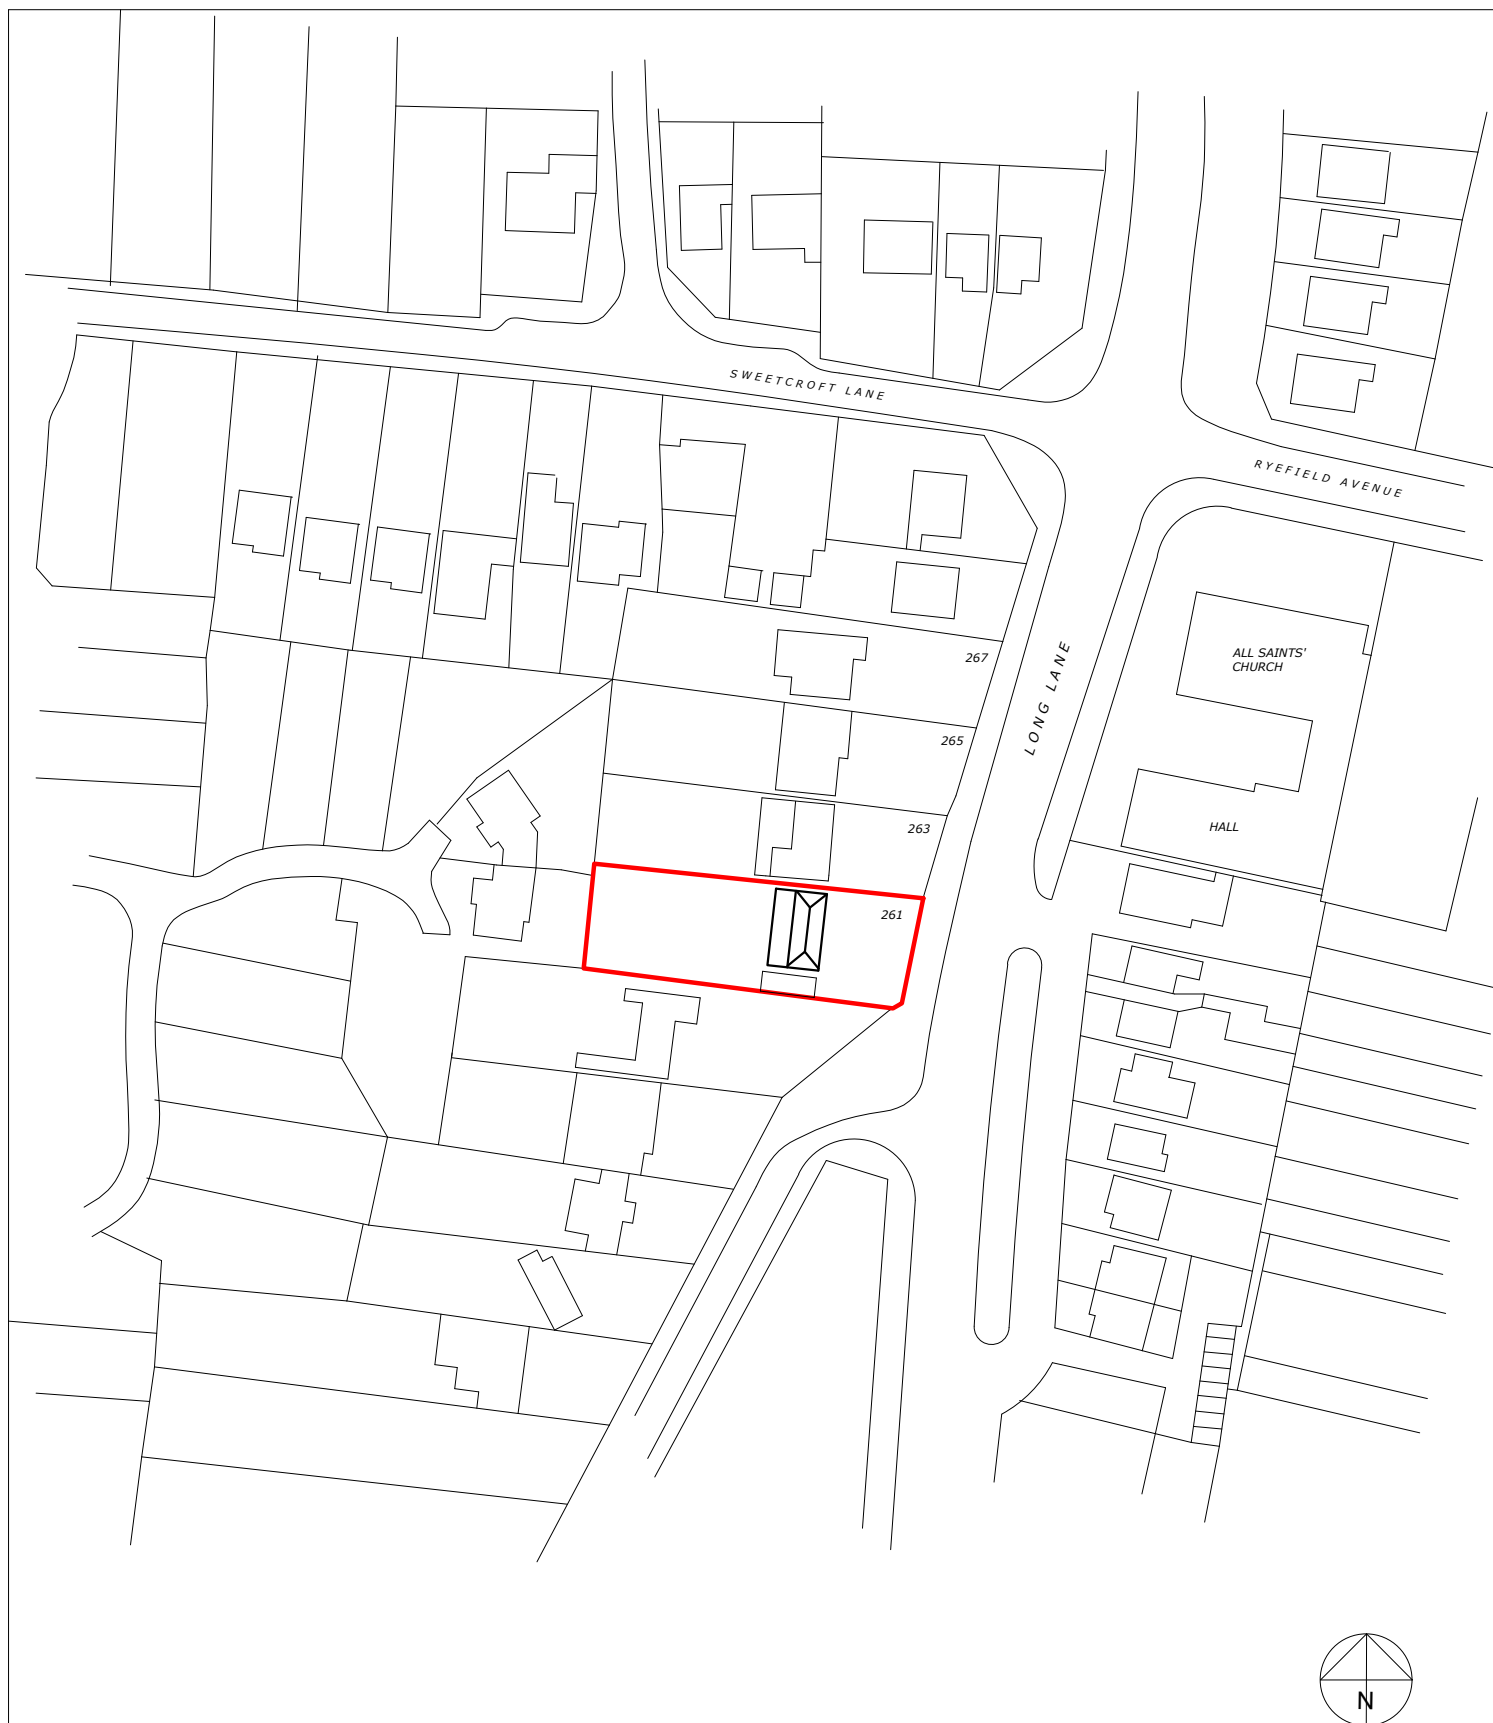

LOCATION PLAN

261 Long Lane, Uxbridge, UB10 9JR



THE GILLETT MACLEOD PARTNERSHIP
Chartered Architects & Town Planning Consultants

1 High Road Old Eastcote Pinner Middlesex HA5 2EW tel. 0208 868 1333

Drg. No. 21/3445/1
Scale 1250@A4
Date 29/07/21
Drawn by SB