


## Location Plan

Site Address: 261, Long Lane, Hillingdon, Uxbridge, UB10 9JR

Date Produced: 19-Sep-2025

Scale: 1:1250 @A4

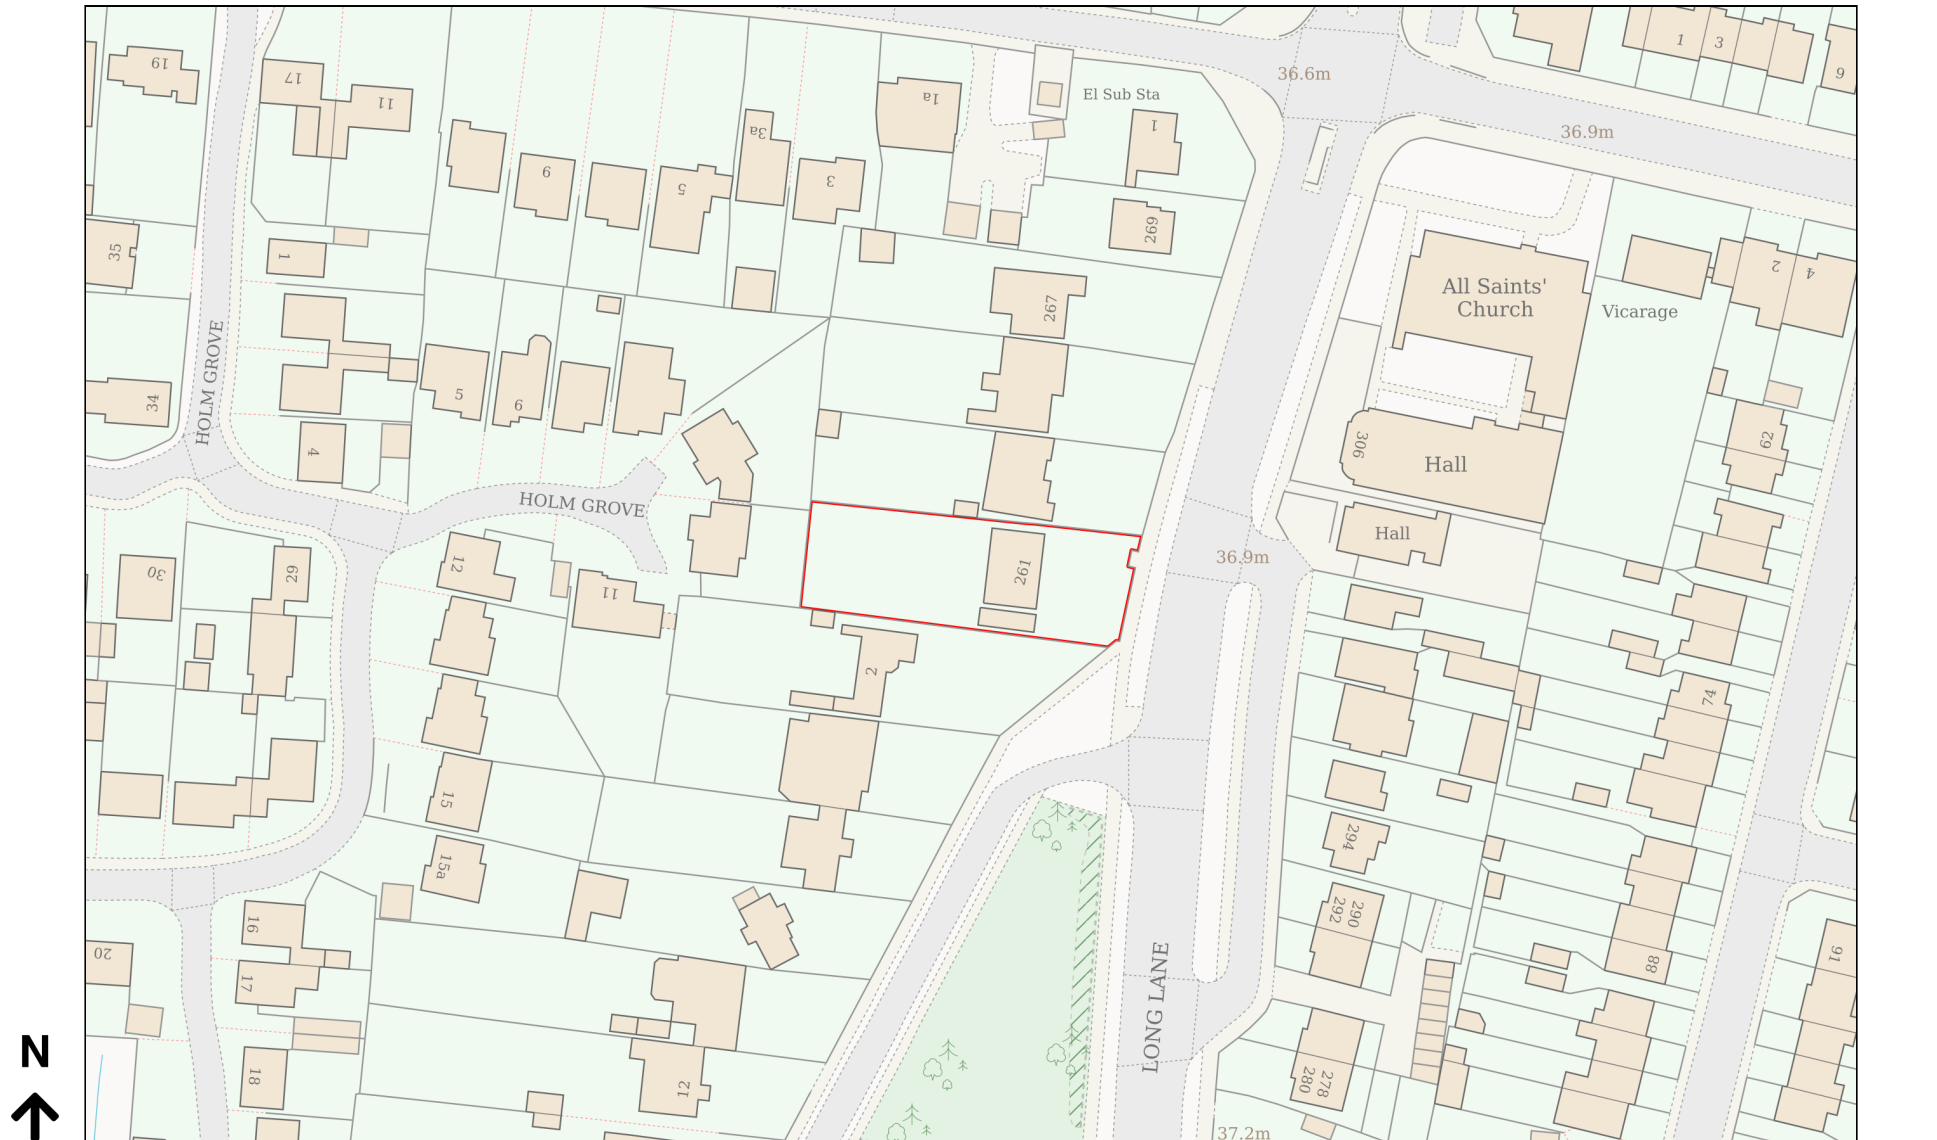

Planning Portal Reference: PP-14337439v1