


1 Site Plan

1:200

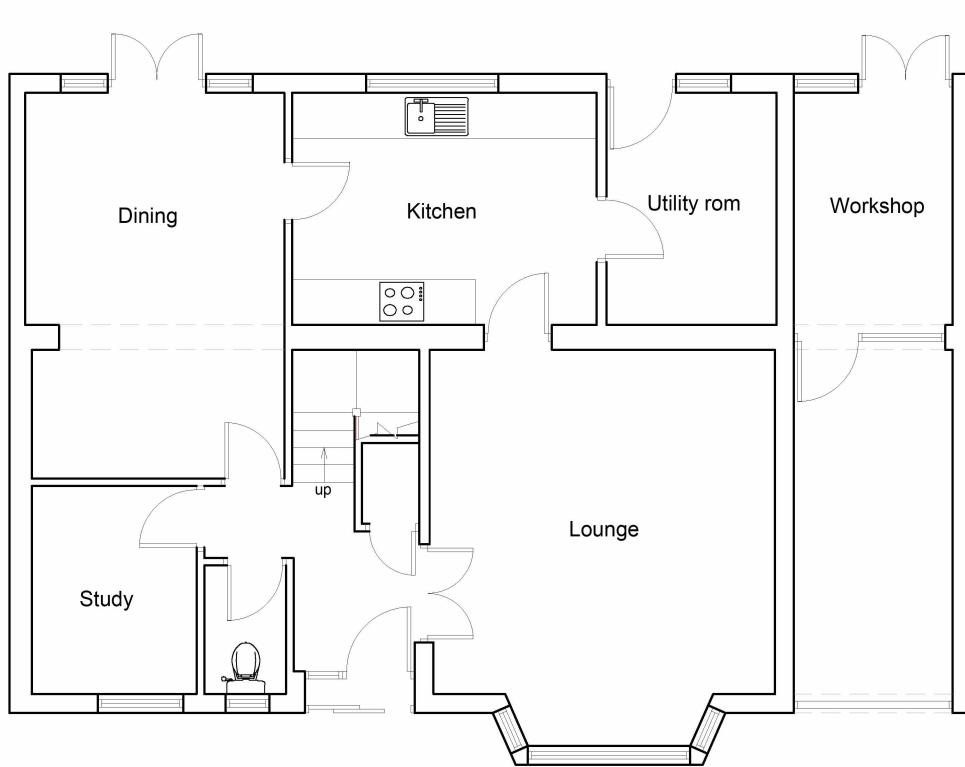

GROUND FLOOR



FIRST FLOOR

2 Floorplans


1:100

3 Elevations


1:100



EAST ELEVATION

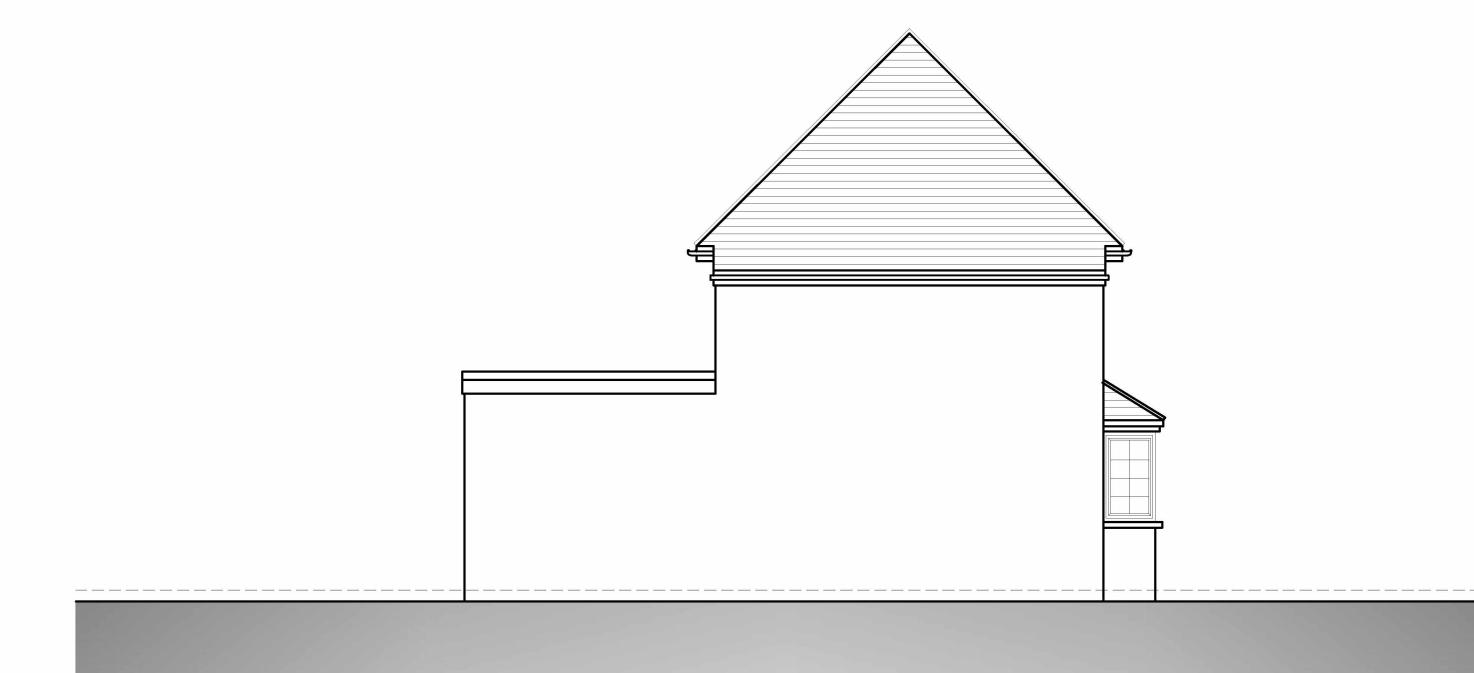

SOUTH ELEVATION

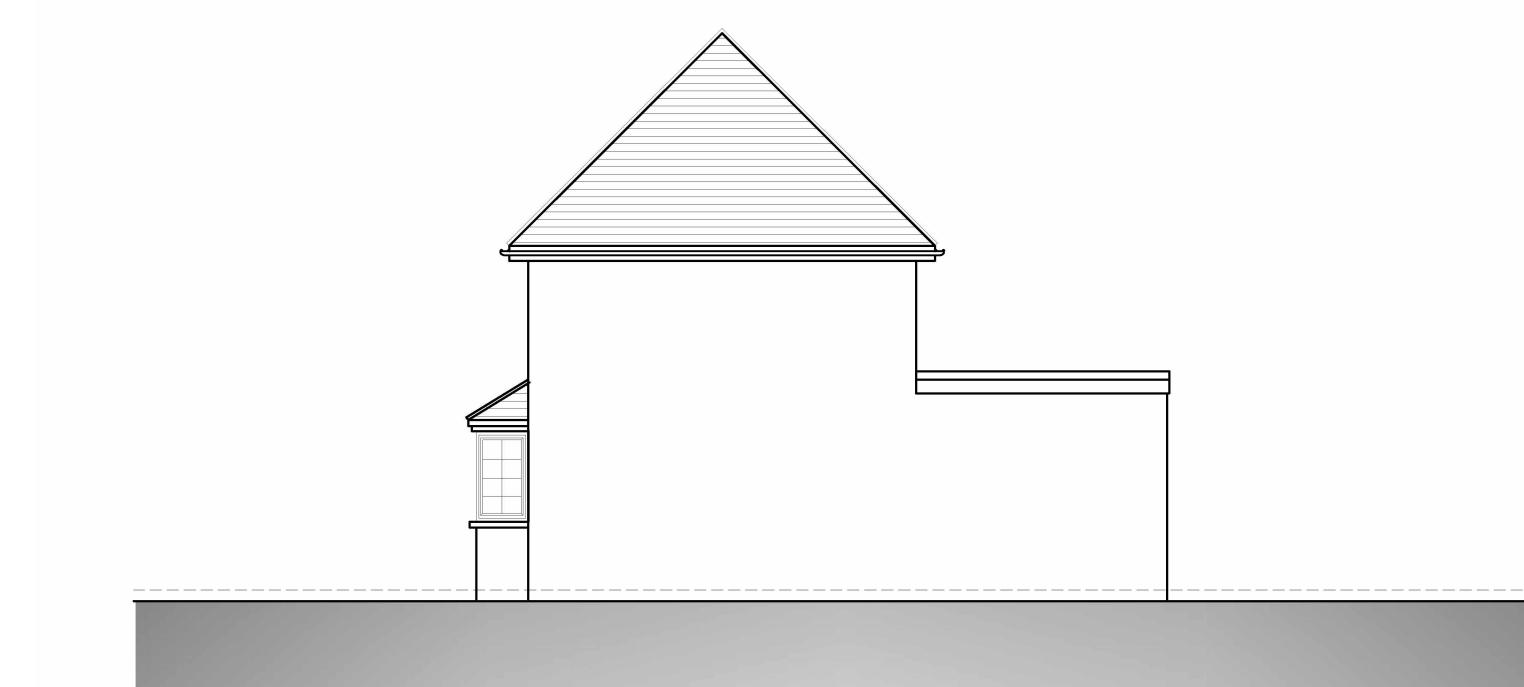

NORTH ELEVATION



WEST ELEVATION



Design | Project Management | Build

info@origincustomhomes.com

www.origincustomhomes.com

Amardeep Gurwara	
261 Long Lane	
Existing	
18/09/2025 11:52:55 PM	
A101	
Scale (iso - A1)	
1.50	0 2.5 5 m
1.100	0 5 10 m
1.200	0 10 20 m

General Notes:  
The contractor must check all dimensions on site before commencing work and discrepancies must be immediately reported to the architect.  
All work must conform to current building regulations, BS Standards and NHBC standards. These drawings are to be used for the construction of the building only.  
All dimensions are in millimetres unless stated otherwise. All materials are to be used and installed in strict accordance with the manufacturers' instructions and current building regulations.  
Copyright © Origin Custom Homes Ltd 2025. All rights reserved. All plans and drawings are the copyright of Origin Custom Homes. All intellectual property remains ownership of Origin Custom Homes.