



1 Ground Floor
1:100

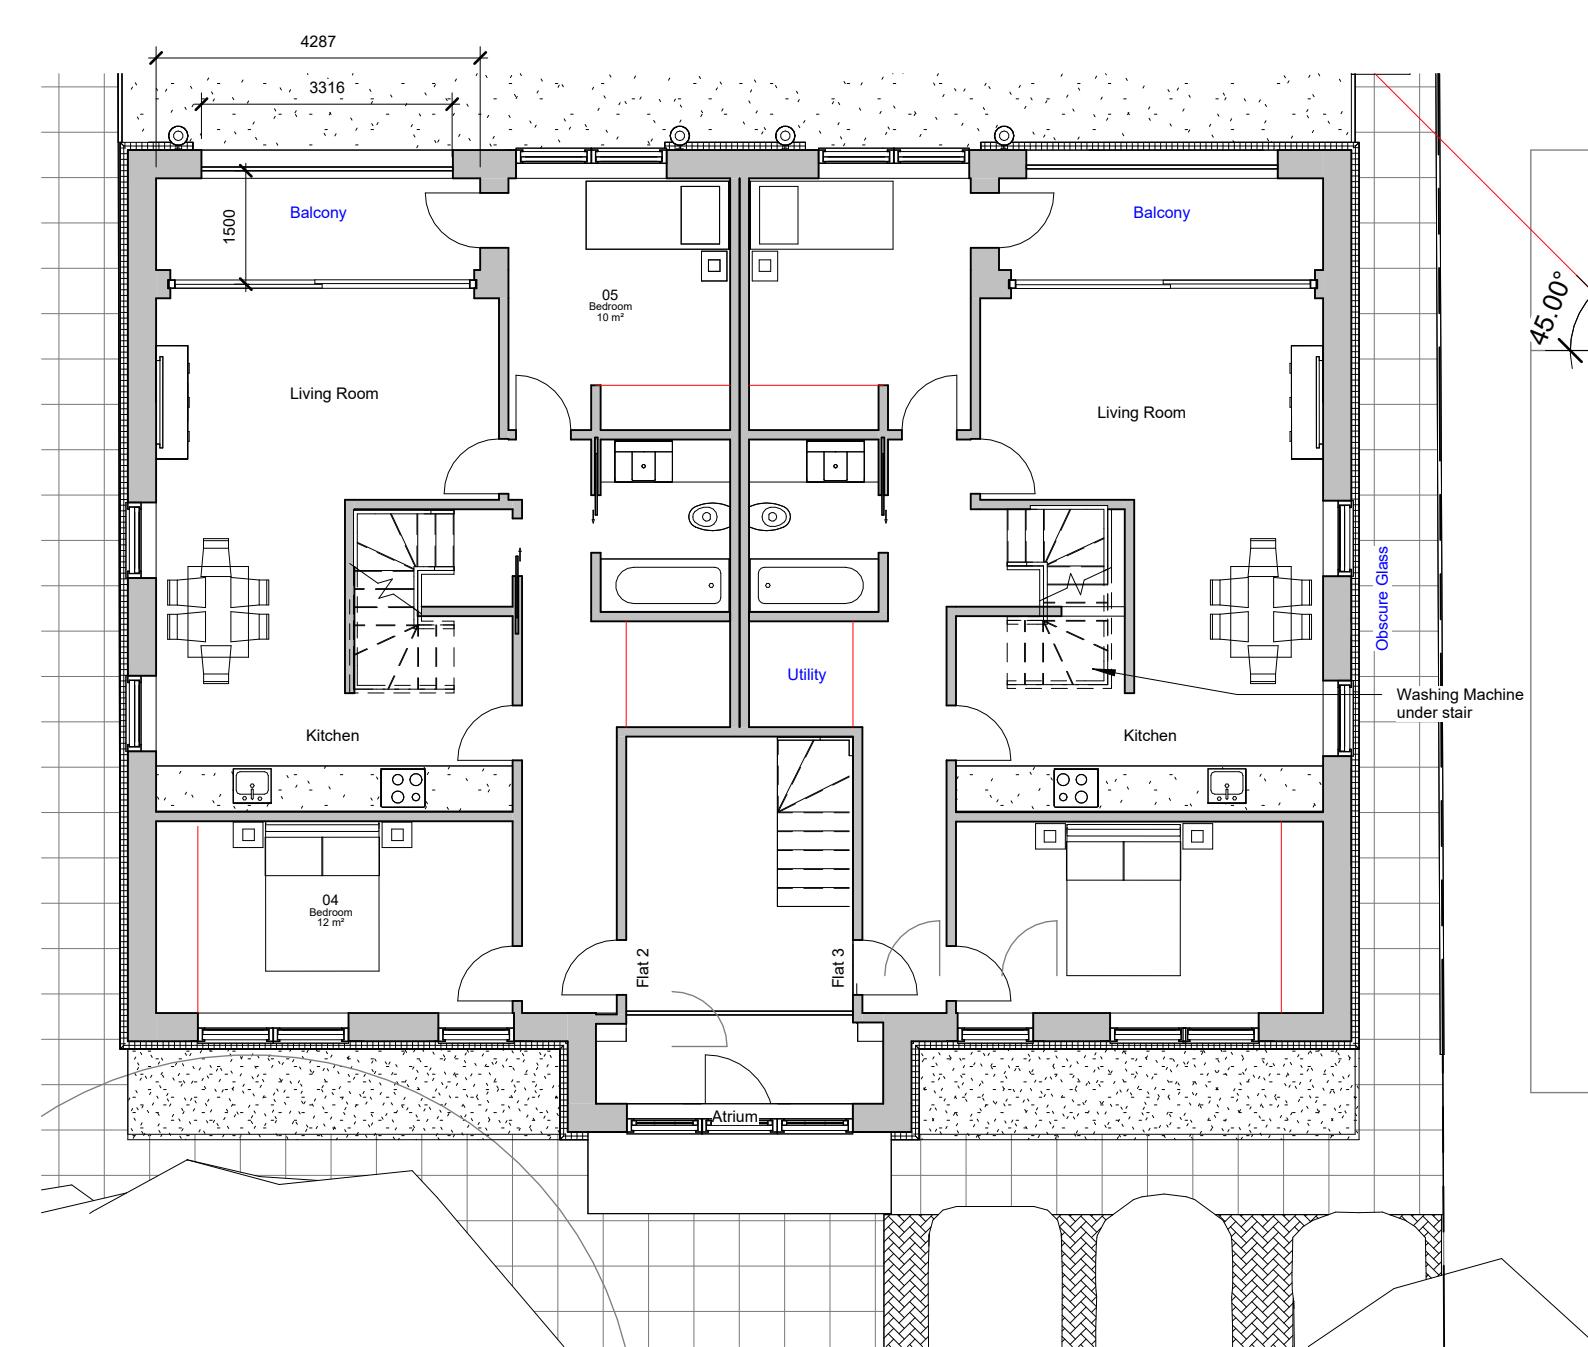

2 First Floor
1:100

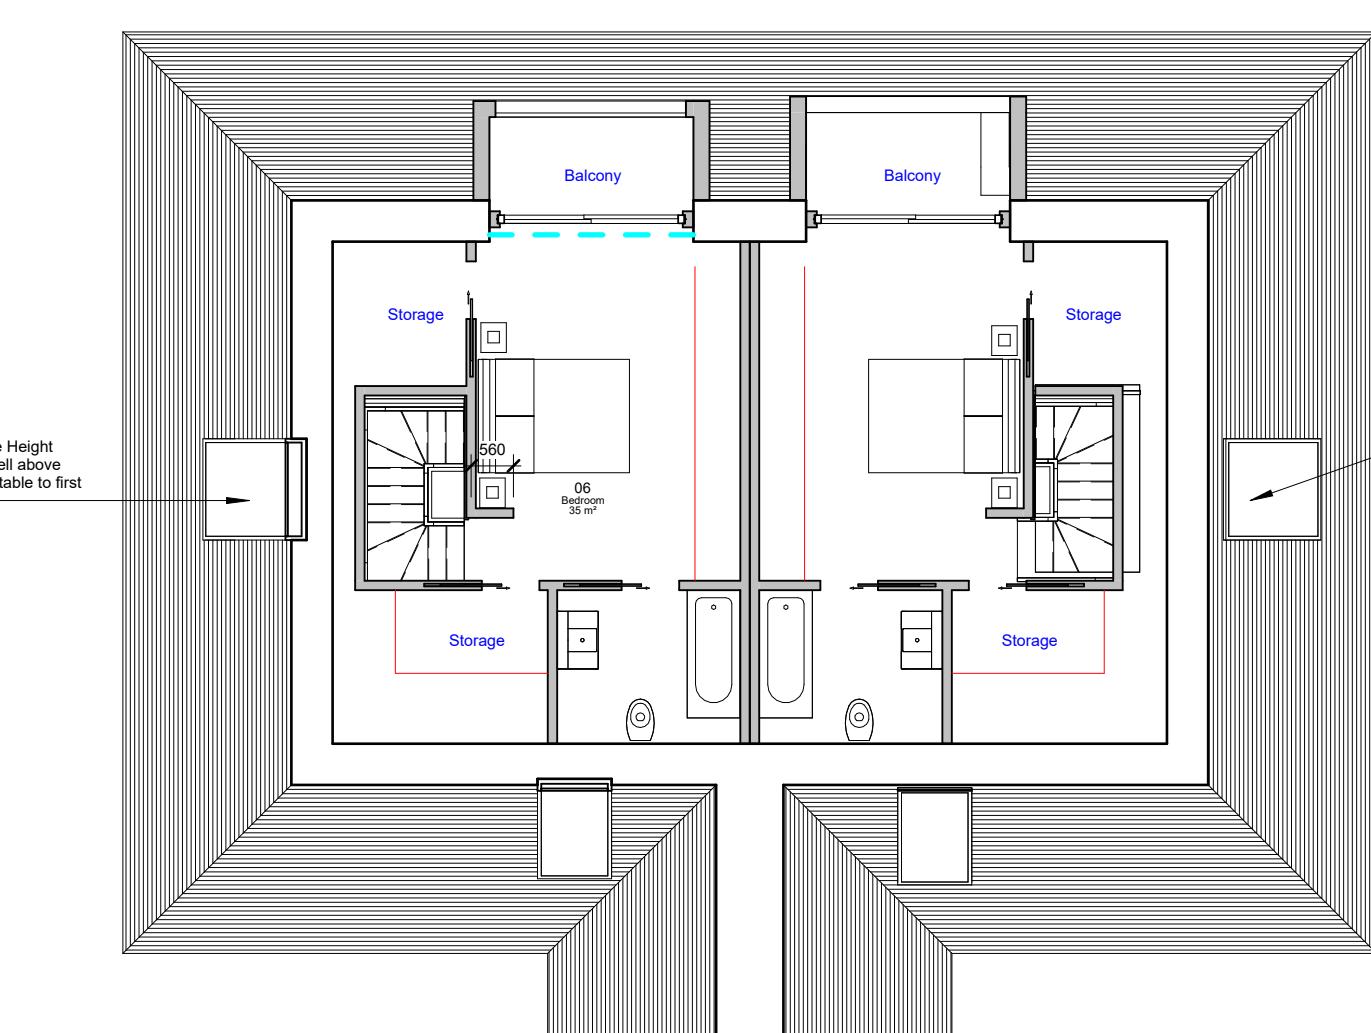

3 Second Floor
1:100




4 Front Elevation
1:100



5 Left Elevation
1:100



6 Rear Elevation
1:100

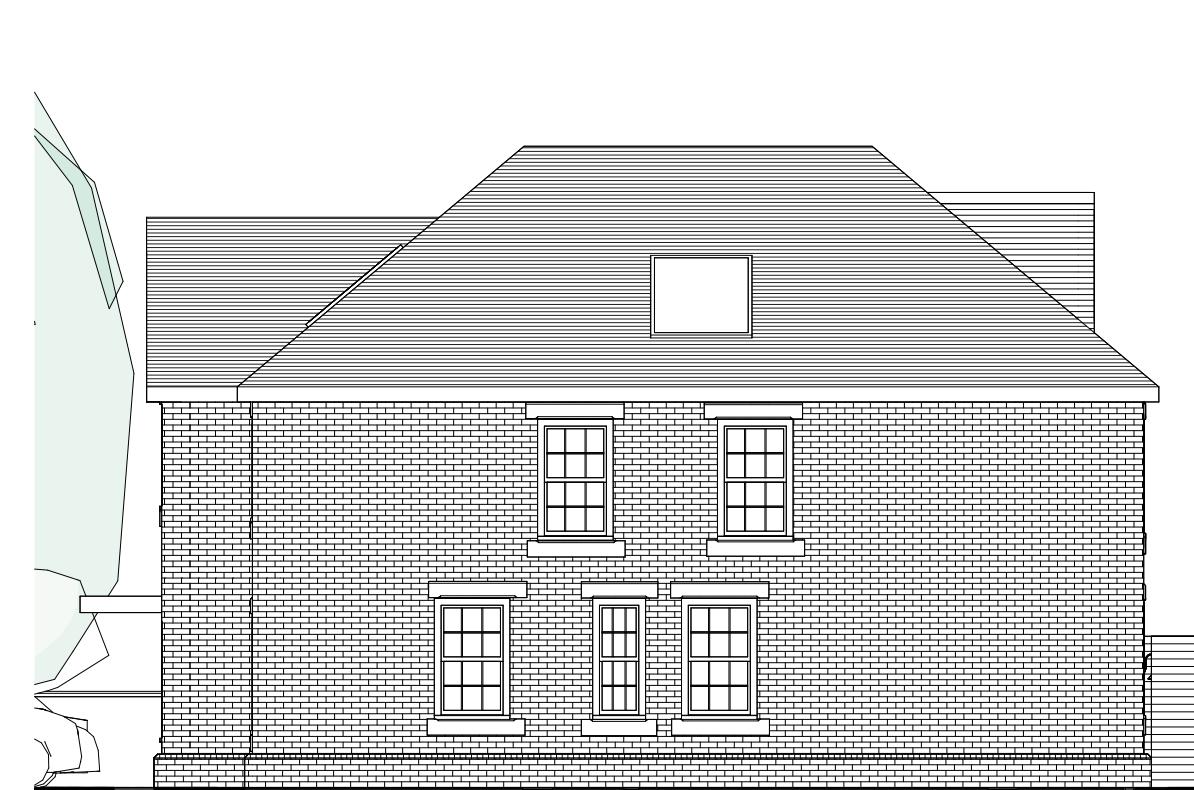

7 Right Elevation
1:100



8 Front Garden Perspective
1:1



9 Rear Garden
1:1



Design | Project Management | Build

info@origincustomhomes.com

www.origincustomhomes.com

Amardeep Gurwara			
261 Long Lane			
Proposed Plans			
18/09/2025 11:53:03 PM	A104		
Scale (iso - A1)			
1.50	0	2.5	5 m
1.100	0	5	10 m
1.200	0	10	20 m

General Notes:
The contractor must check all dimensions on site before commencing work and discrepancies must be immediately reported to the architect.
All work must conform to current building regulations, BS Standards and NHBC standards. These drawings are to be used for the construction of the building only.
All dimensions are in millimetres unless stated otherwise. All materials are to be used and installed in strict accordance with the manufacturers' instructions and current building regulations.
Origin Custom Homes Ltd. is not liable for any errors or omissions in these drawings. All content is the copyright of Origin Custom Homes. All intellectual property remains ownership of Origin Custom Homes.