




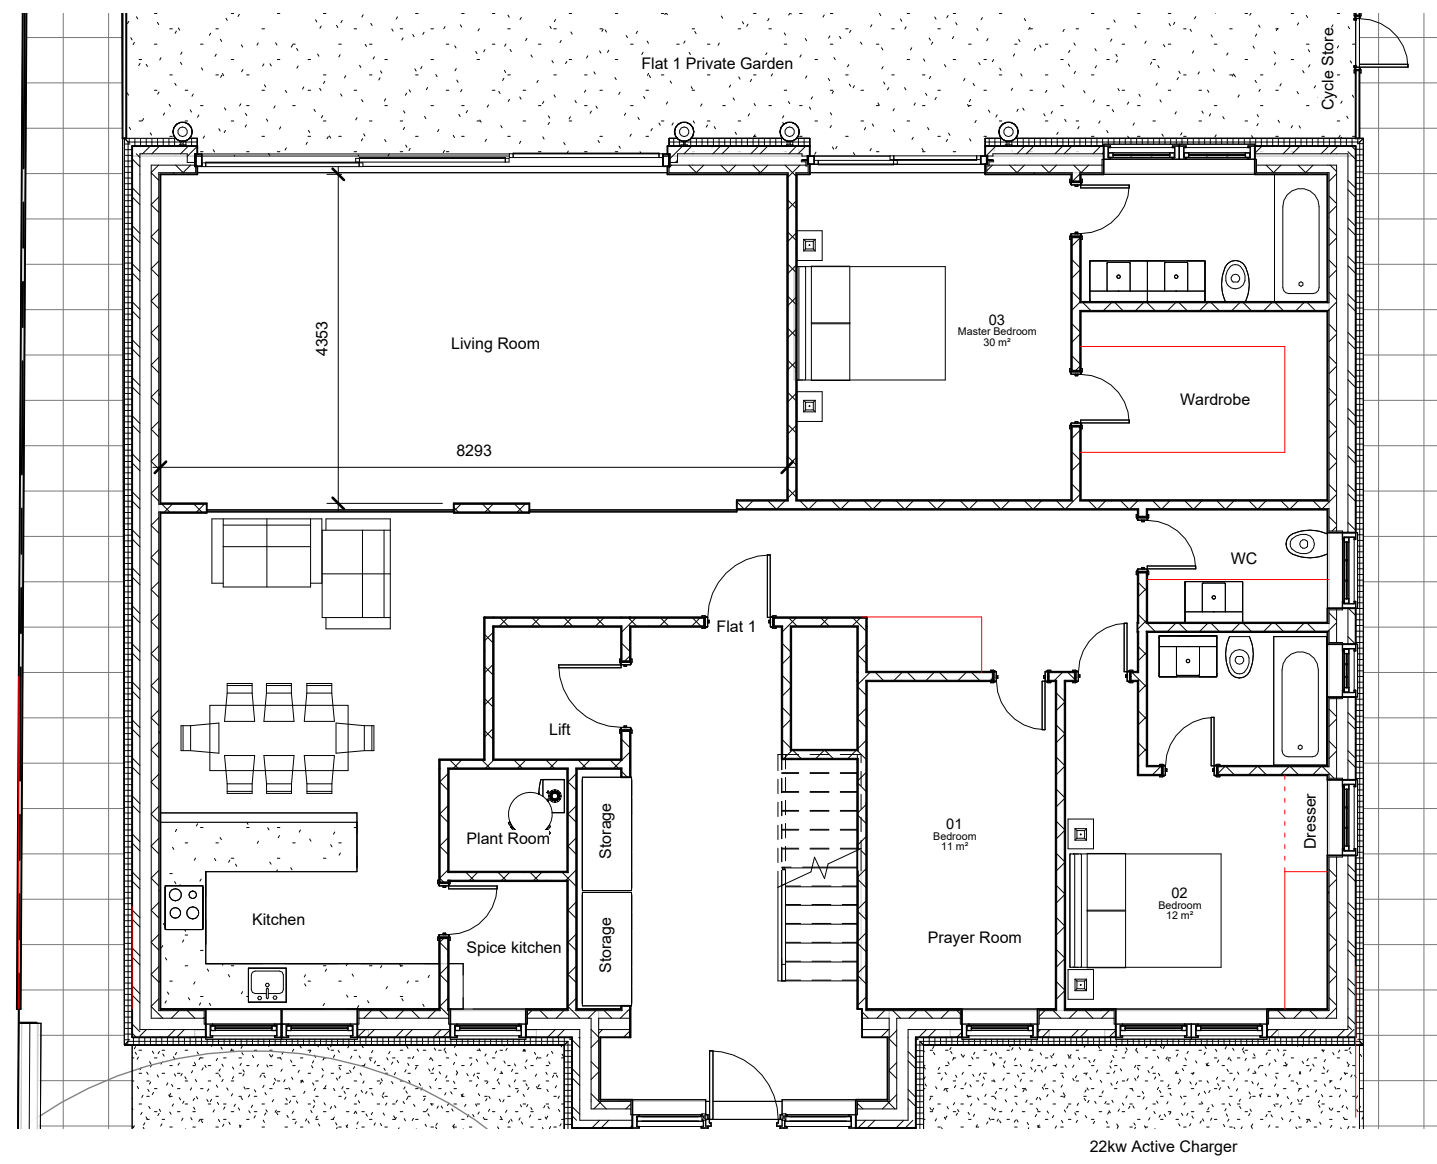

1 Ground Floor
1 : 100

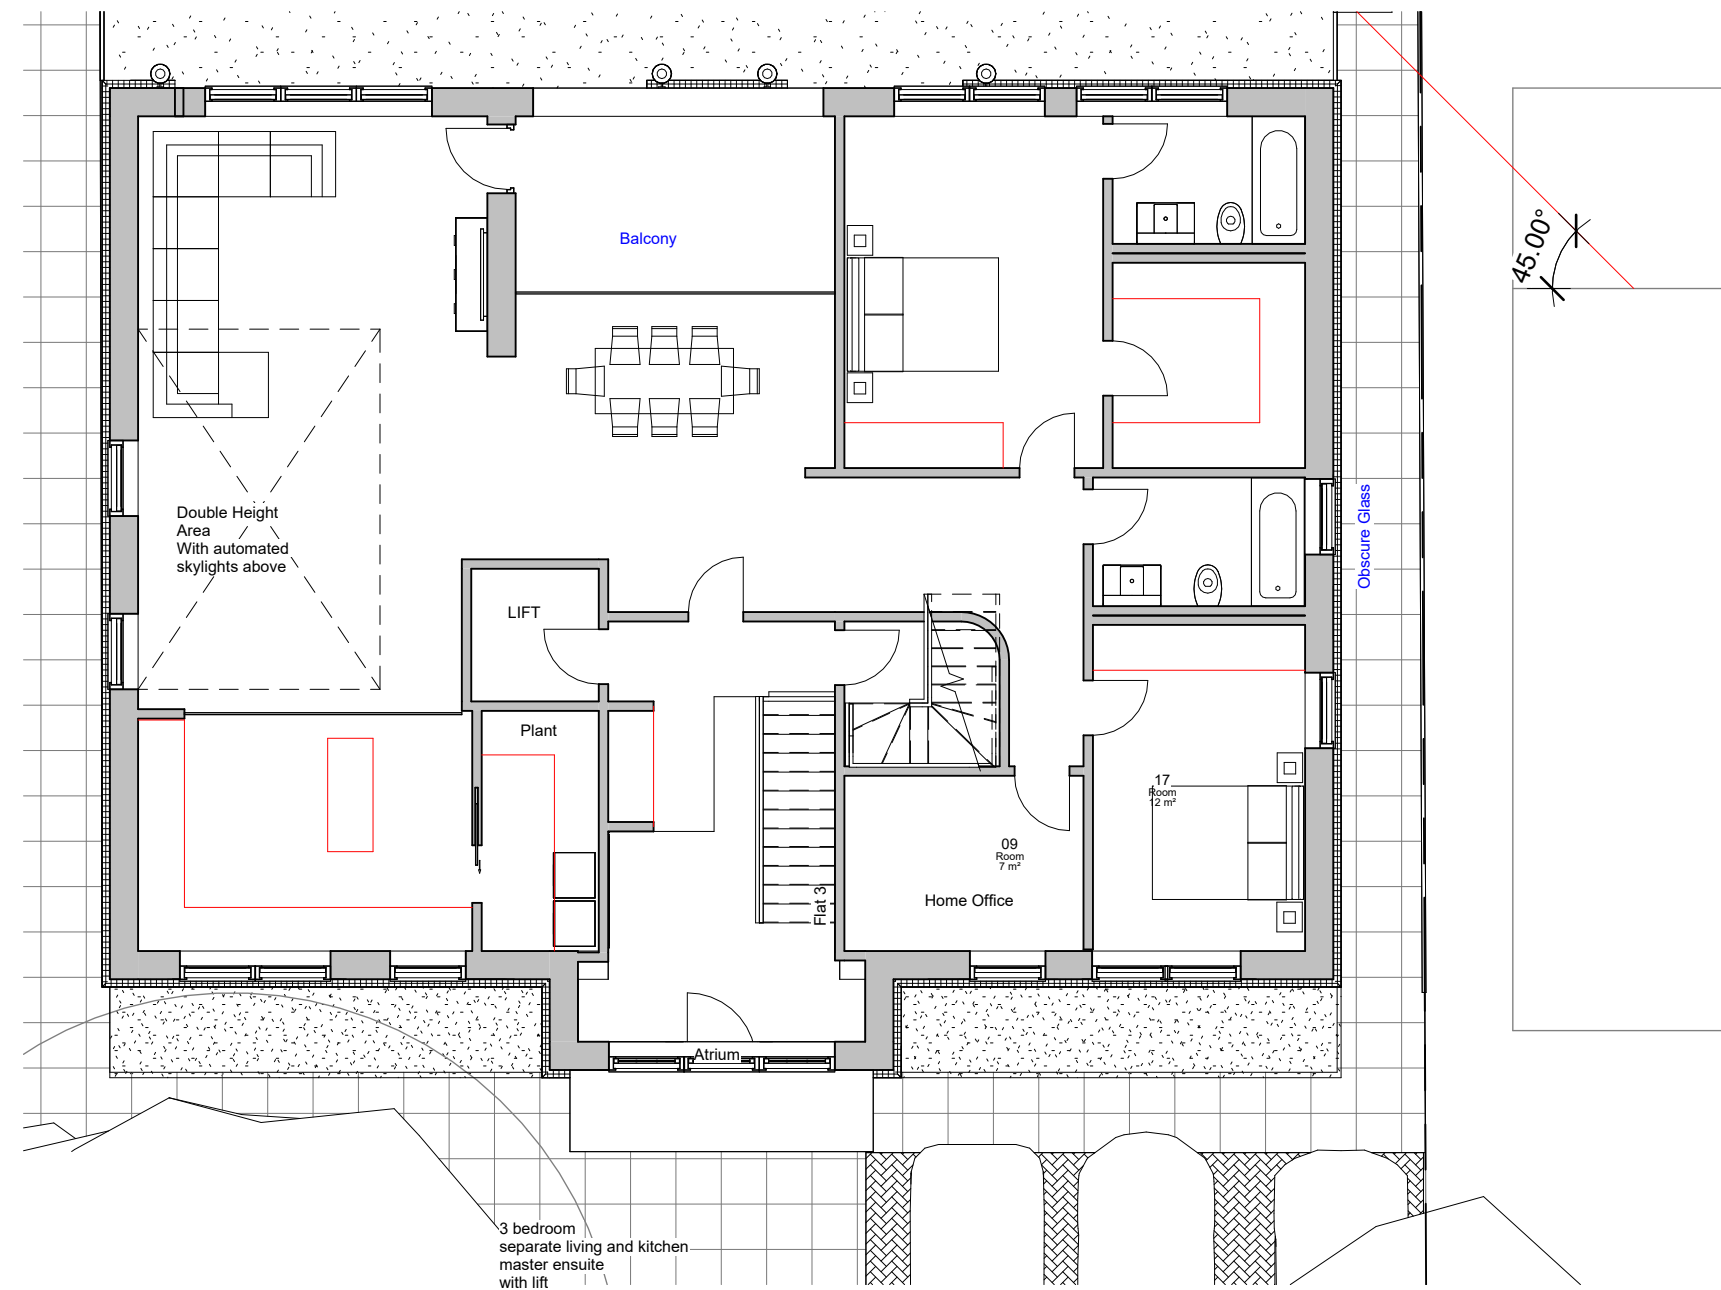


2 First Floor
1 : 100

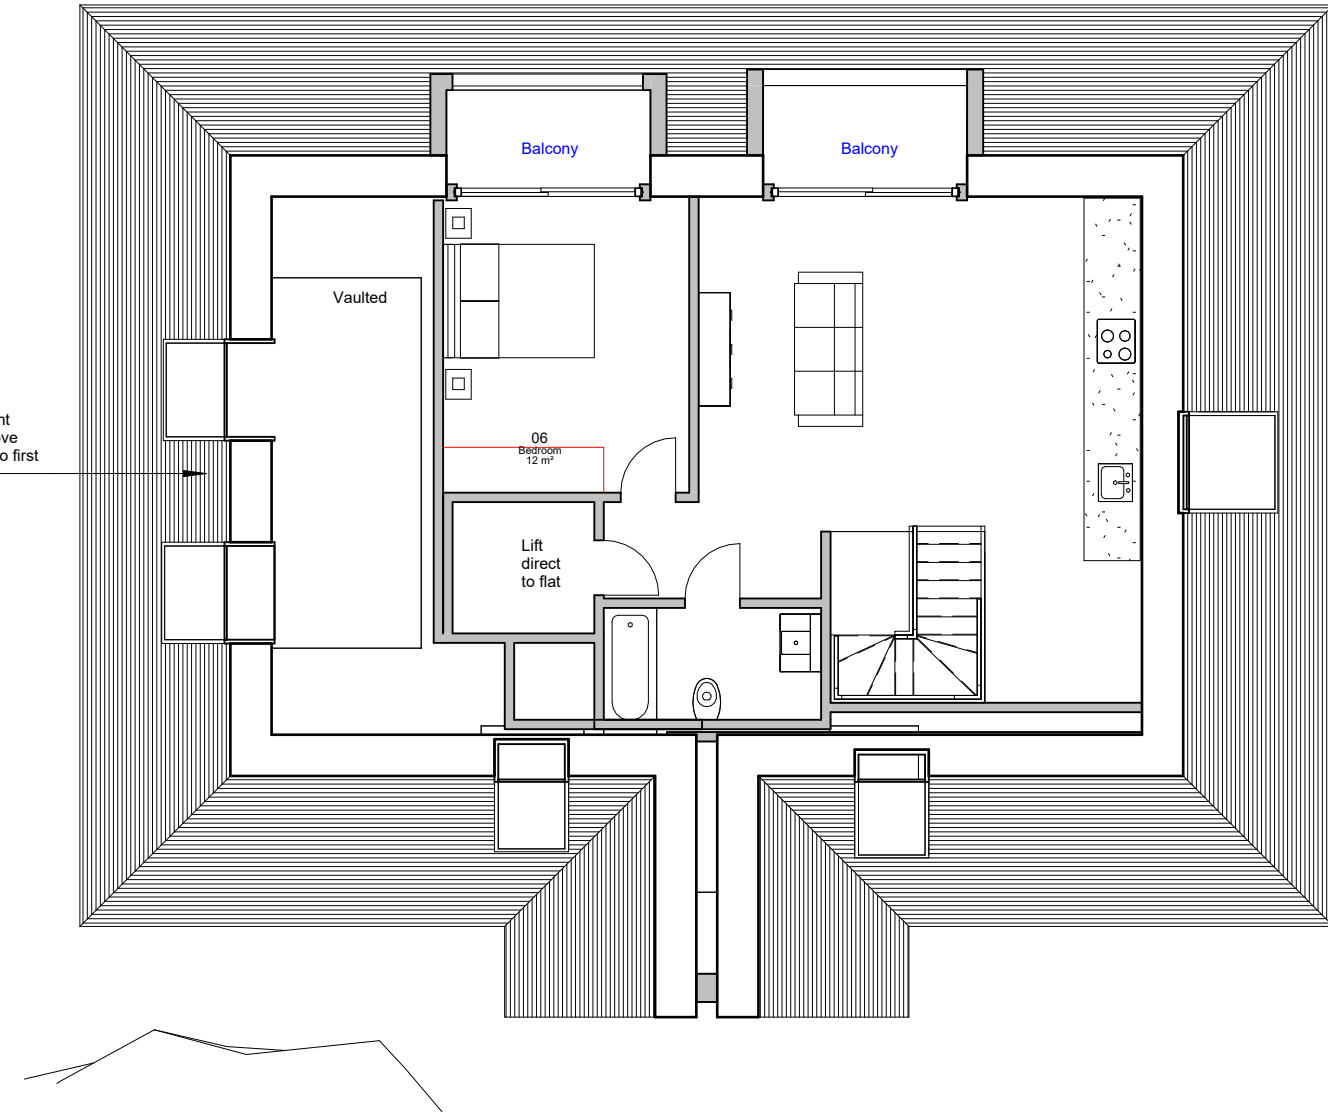

3 Second Floor
1 : 100




4 Front Elevation
1 : 100

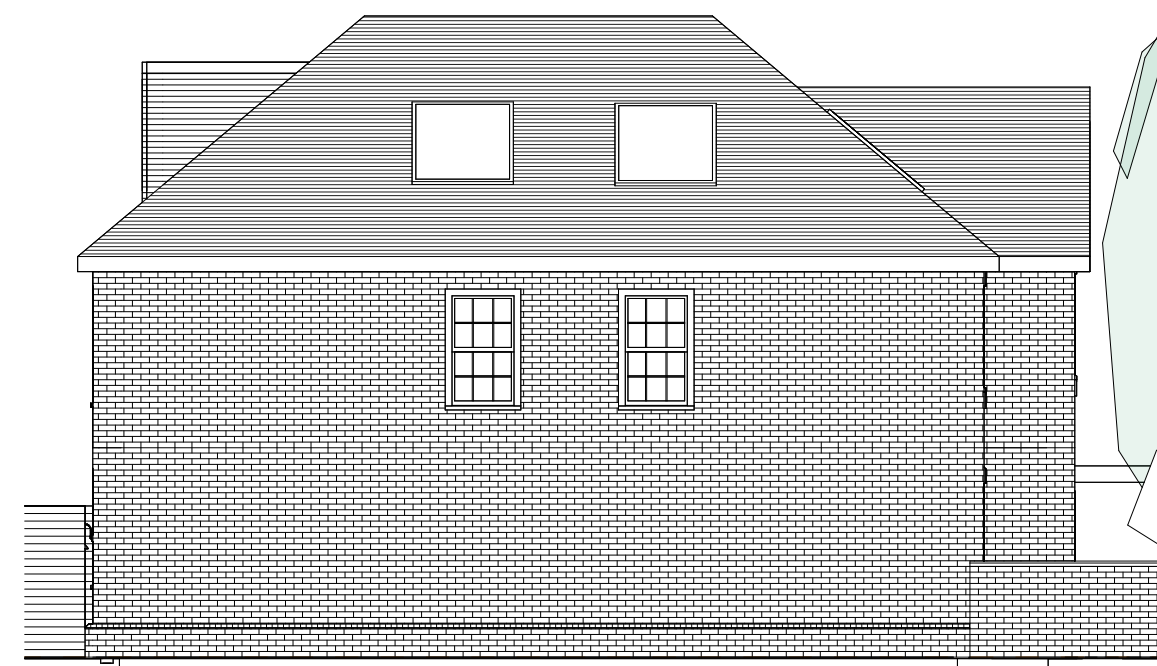

5 Left Elevation
1 : 100



6 Rear Elevation
1 : 100

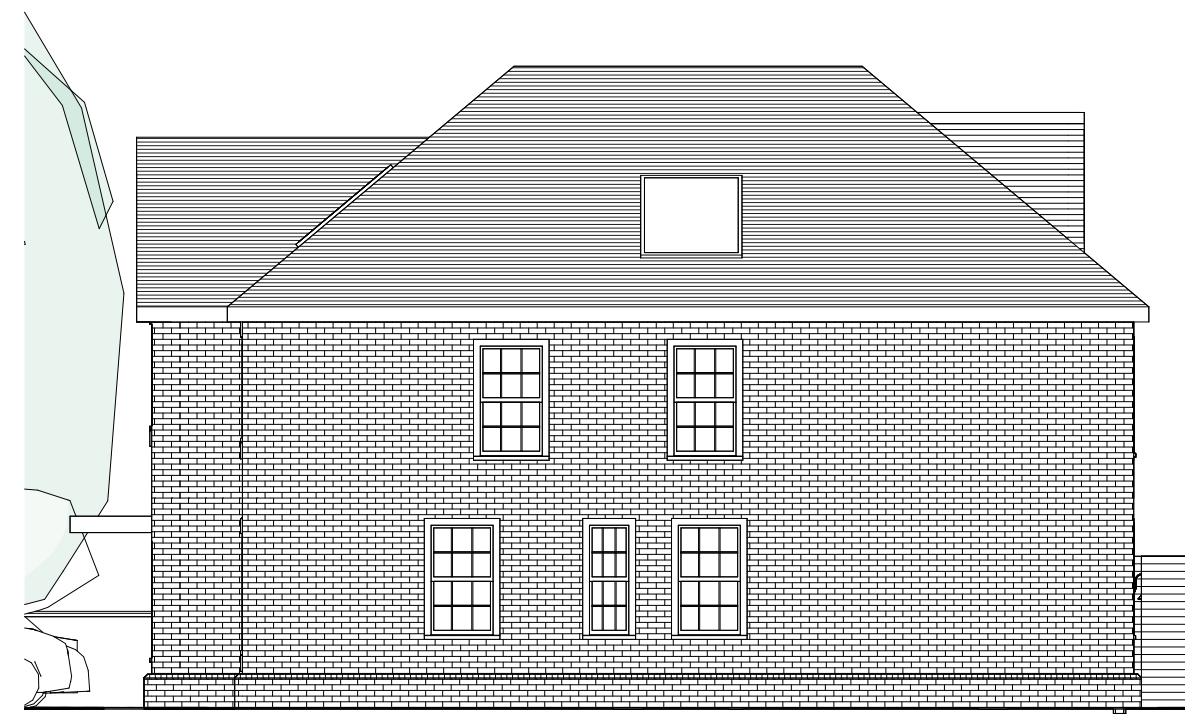

7 Right Elevation
1 : 100



8 Front Garden Perspective
1 : 1



9 Rear Garden
1 : 1

General Notes:
The contractor must check all dimensions on site before commencing work and discrepancies must be immediately brought to the attention of Origin Custom Homes.
All work must conform to all relevant building regulations. All floor areas are metric dimensions. These drawings are to be used in conjunction with all relevant planning permissions or planning approvals and specifications for specifications and materials.
All dimensions are in millimetres unless otherwise stated. All materials are to be used and installed in accordance with the relevant manufacturer's recommendations and installation guide.
The drawings are not to be reproduced or used in any way without the prior written consent of Origin Custom Homes. All Intellectual Property remains the property of Origin Custom Homes.



Design | Project Management | Build
info@origincustomhomes.com
www.origincustomhomes.com

Amardeep Gurwara
261 Long Lane

Proposed Plans

19/06/2026 05:07:02 PM A104

Scale (iso - A1)

