


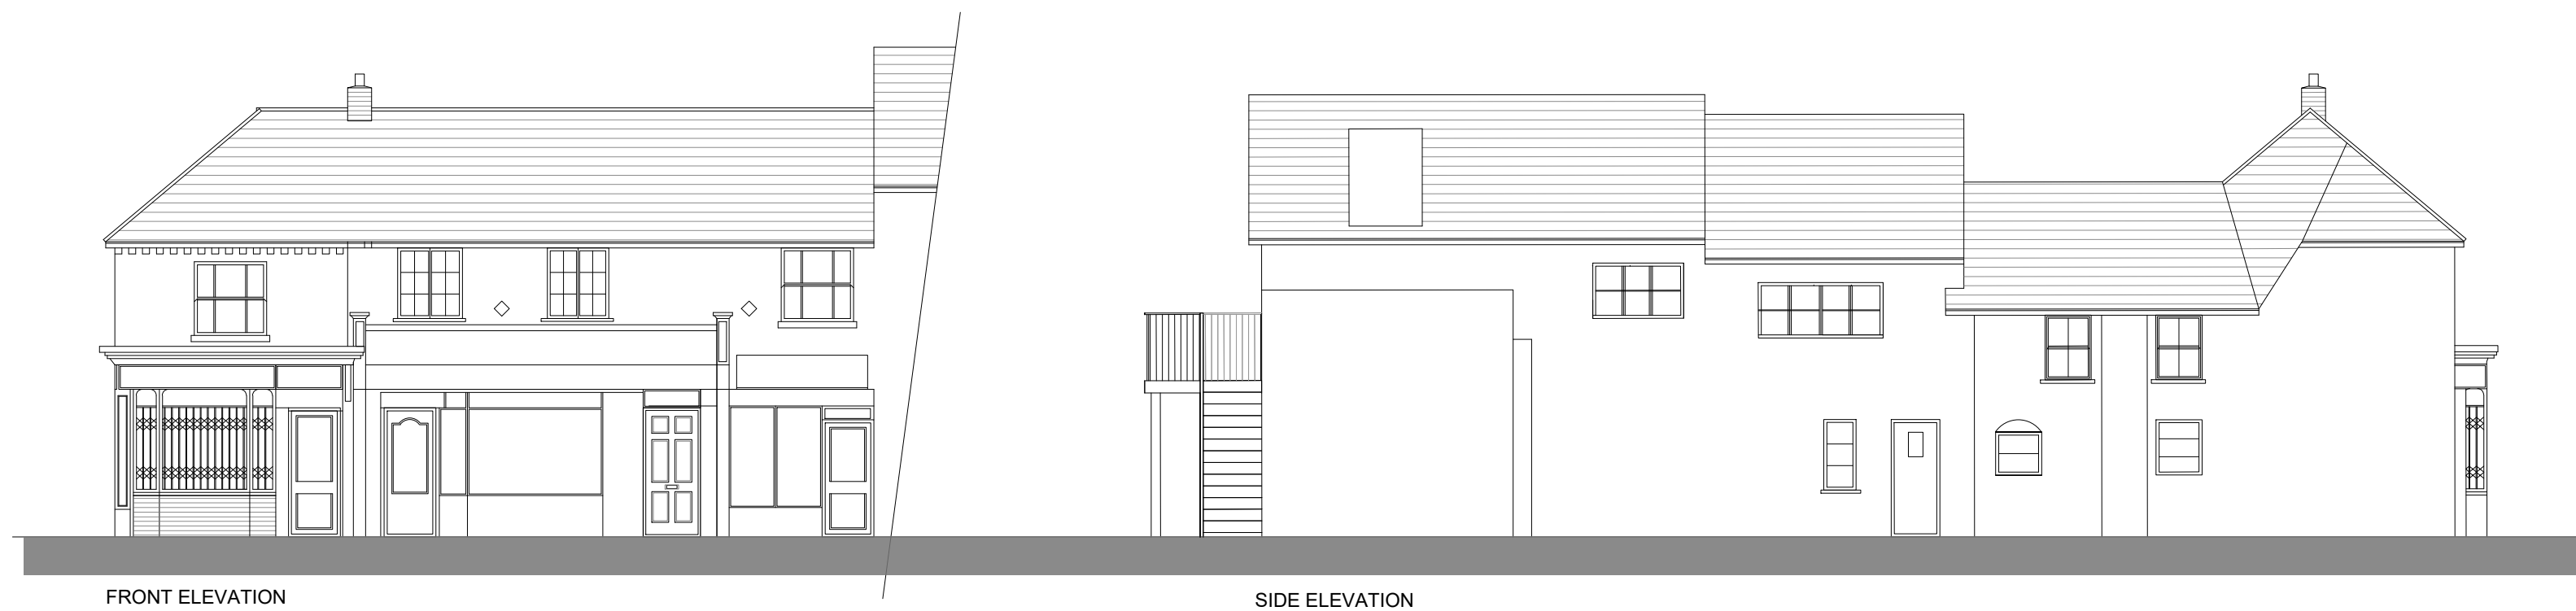

DISCLAIMER

Do not scale from this drawing.
 Drawings based on survey information provided by others.
 Verify all dimensions on site.
 Drawing should be read in conjunction with information from all other design consultants and contractors.
 All drawings in digital format are for reference only, paper copies are available on request.
 Copyright to these drawings and the designs shown therein are retained by Progress Planning.

Drawings based on survey information provided by others.

Verify all dimensions on site.

Drawing should be read in conjunction with information from all other design consultants and contractors.

All drawings in digital format are for reference only, paper copies are available on request.

Copyright to these drawings and the designs shown therein are retained by Progress Planning

[illegible]

A	03.02.22	bin/cycle storage added	-
Rev	Date	Reason for Issue	Chk



Progress Planning
Waterside House 20 Riverside Way
Uxbridge UB8 2YF

Waterside House 20 Riverside Way

Uxbridge UB8 2YF

Project Title
Windsor Street
Uxbridge

Project Title
Windsor Street

Uxbridge

Project Number

3095

Date _____

16.12.2021

Drawing Title

ELEVATIONS - PROPOSED

Drawing Number

3095.WSTU.102

Revision

A

Drawing Status

Planning

Scale/North point

1:100 @ A2