


EXISTING SOUTH (FLANK) ELEVATION

General notes:
 Do Not Scale: All dimensions and conditions are to be checked on site prior to preparing drawings or commencing any work.
 This drawing is the property of Cre8:Portfolio and protected by the Copyright, Designs and Patents Act, 1988

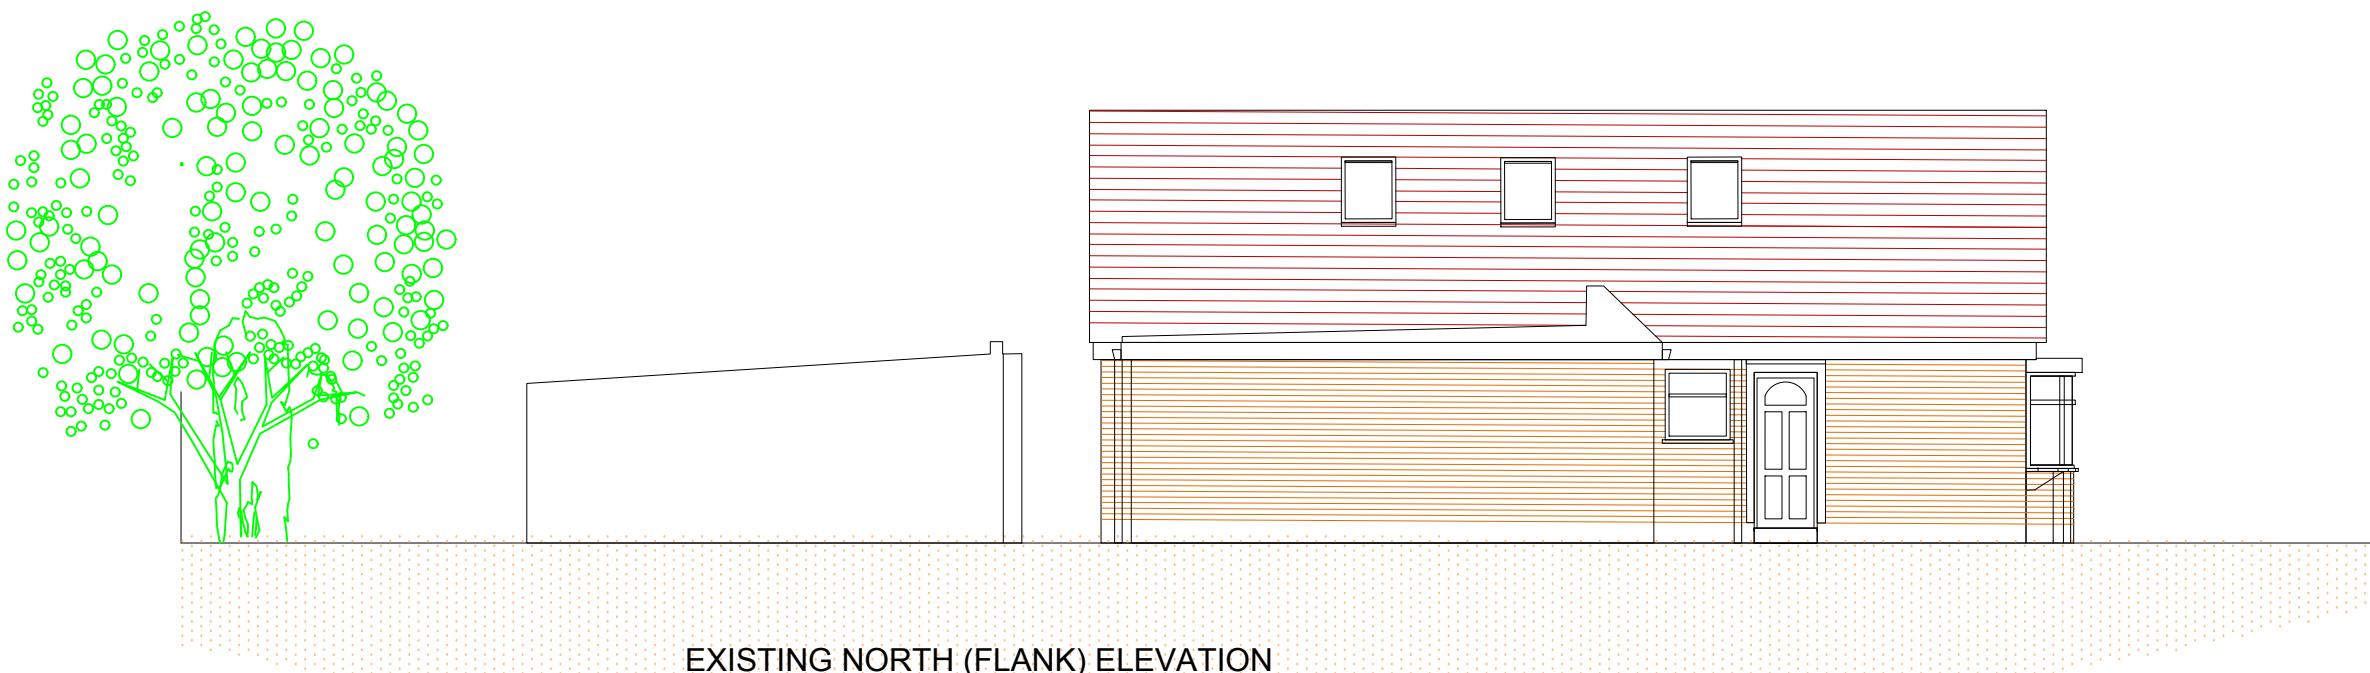

EXISTING NORTH (FLANK) ELEVATION



SCALE BAR IN METRES