
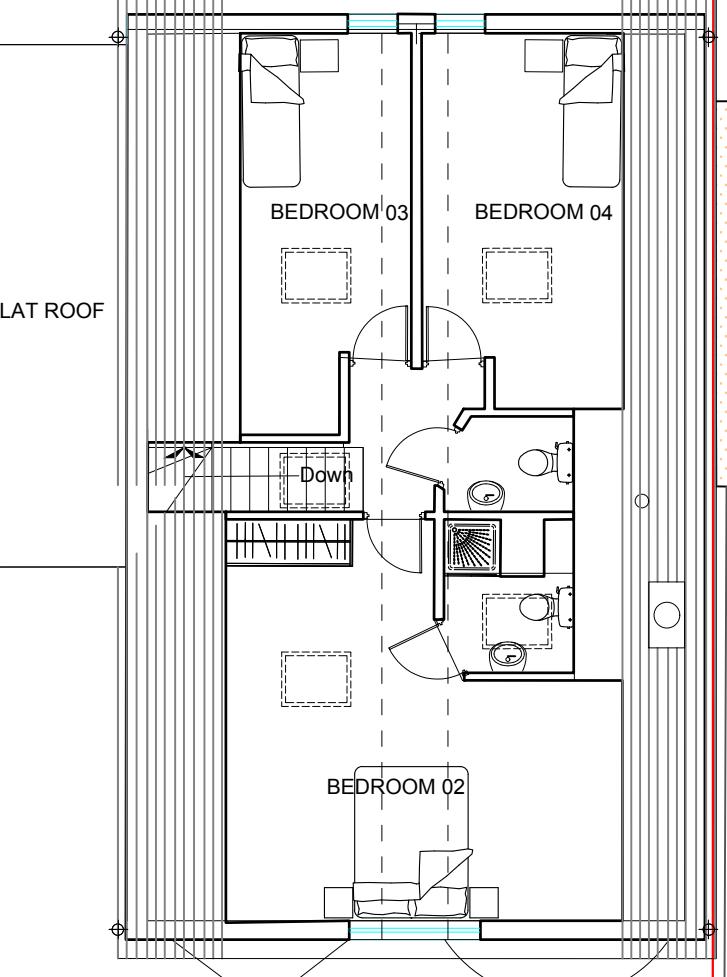


General notes:

Do Not Scale. All dimensions and conditions are to be checked on site prior to preparing drawings or commencing any work.

This drawing is the property of Cre8:Portfolio and protected by the Copyright, Designs and Patents Act, 1988

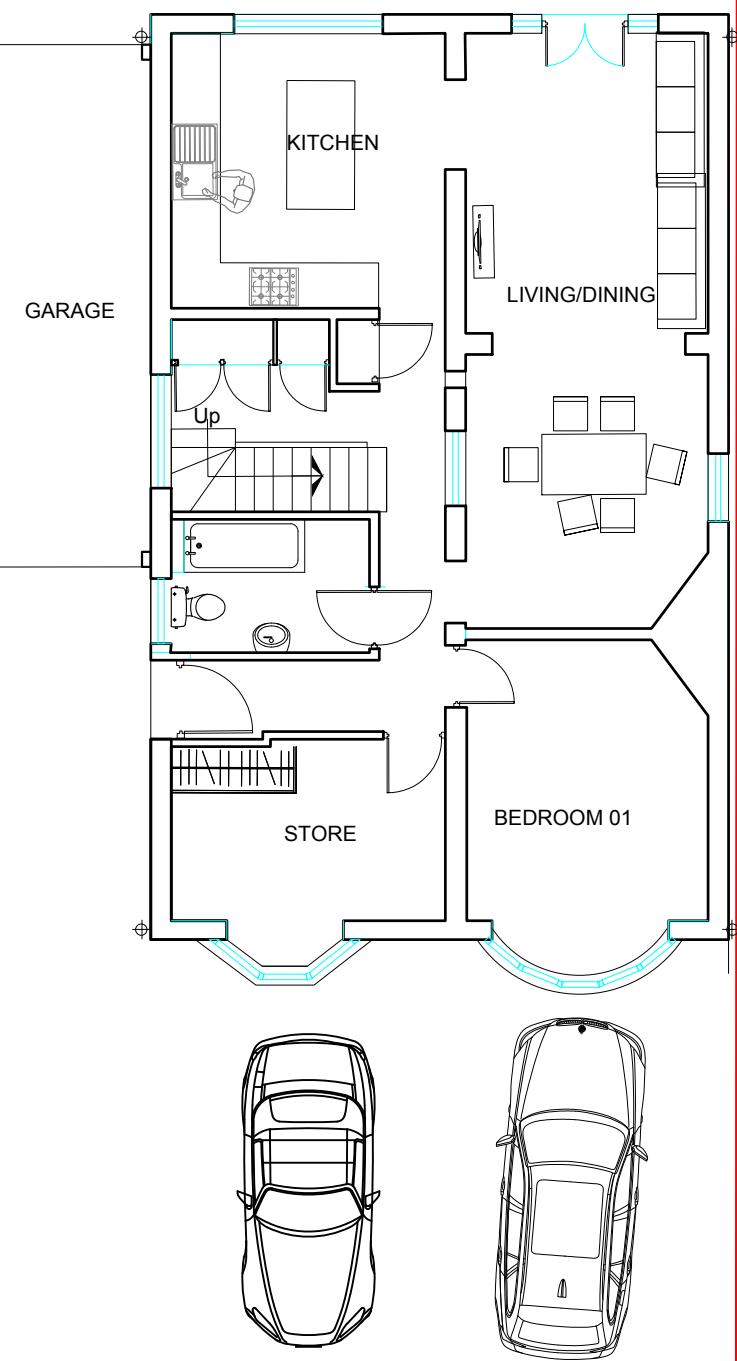

## EXISTING PLANS


0 1 2 3 4 5 6

SCALE BAR IN METRES

General notes:

Do Not Scale. All dimensions and conditions are to be checked on site prior to preparing drawings or commencing any work.


This drawing is the property of Cre8:Portfolio and protected by the Copyright, Designs and Patents Act, 1988

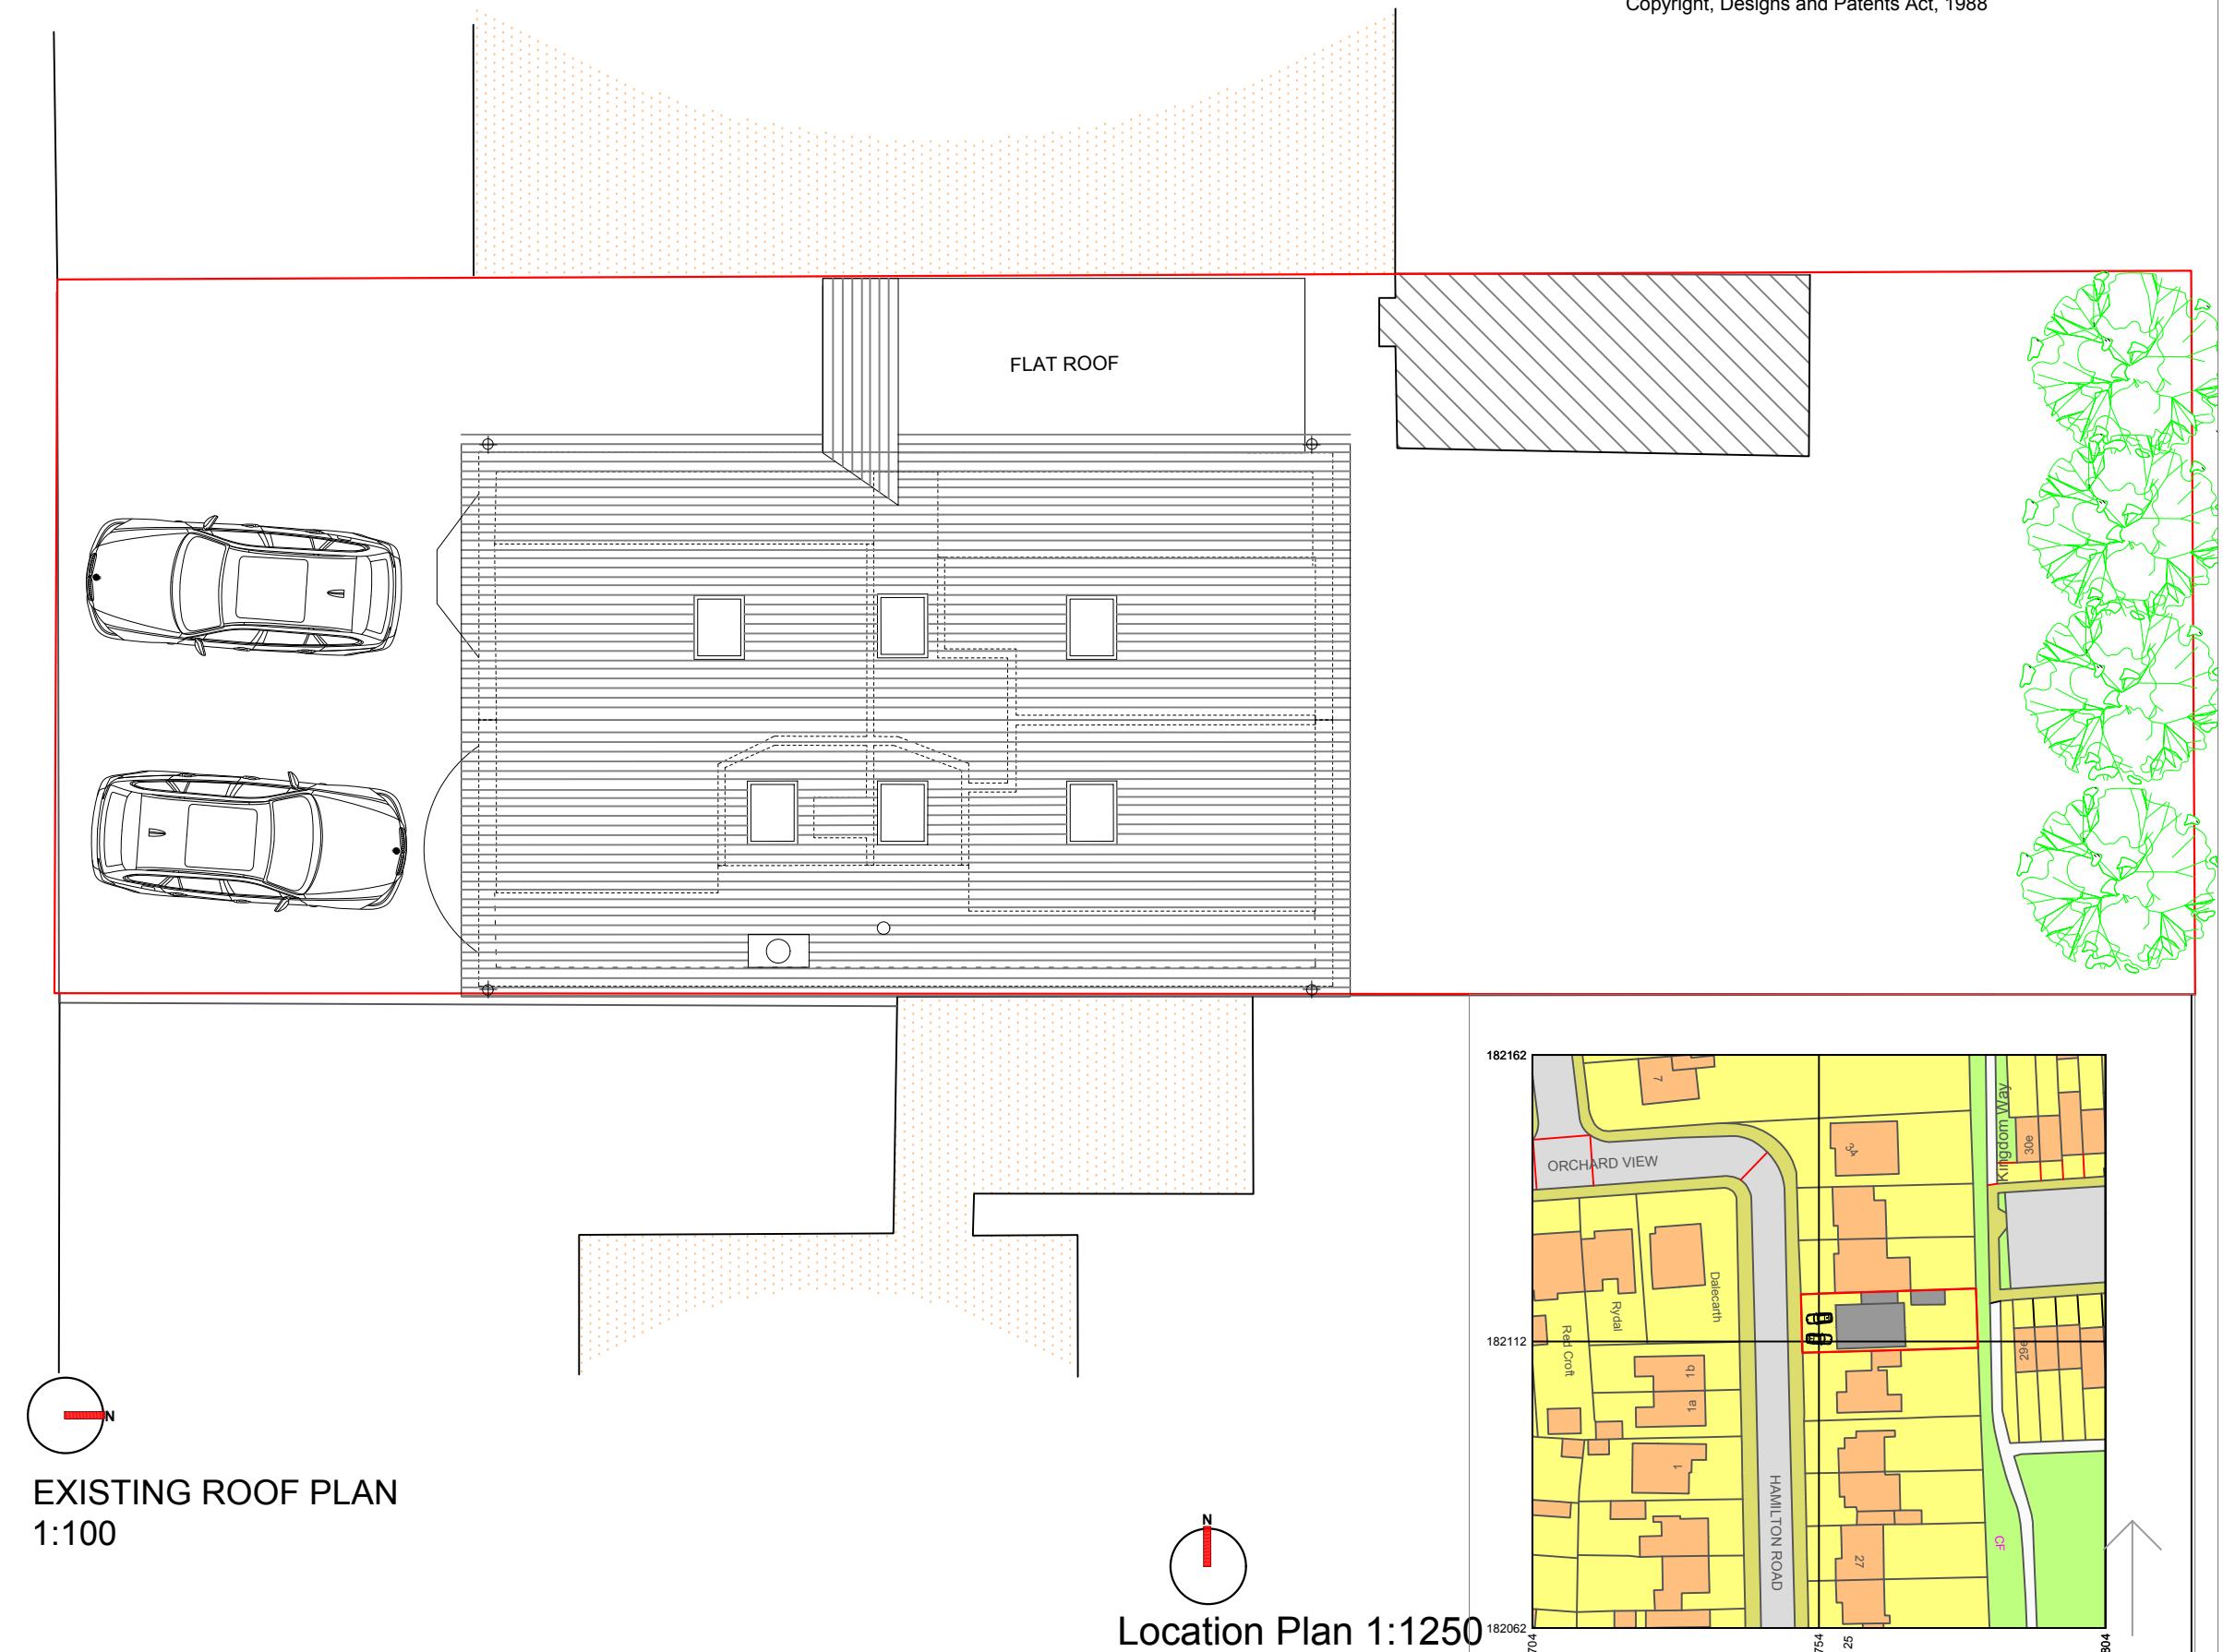


General notes:

Do Not Scale. All dimensions and conditions are to be checked on site prior to preparing drawings or commencing any work.


This drawing is the property of Cre8:Portfolio and protected by the Copyright, Designs and Patents Act, 1988

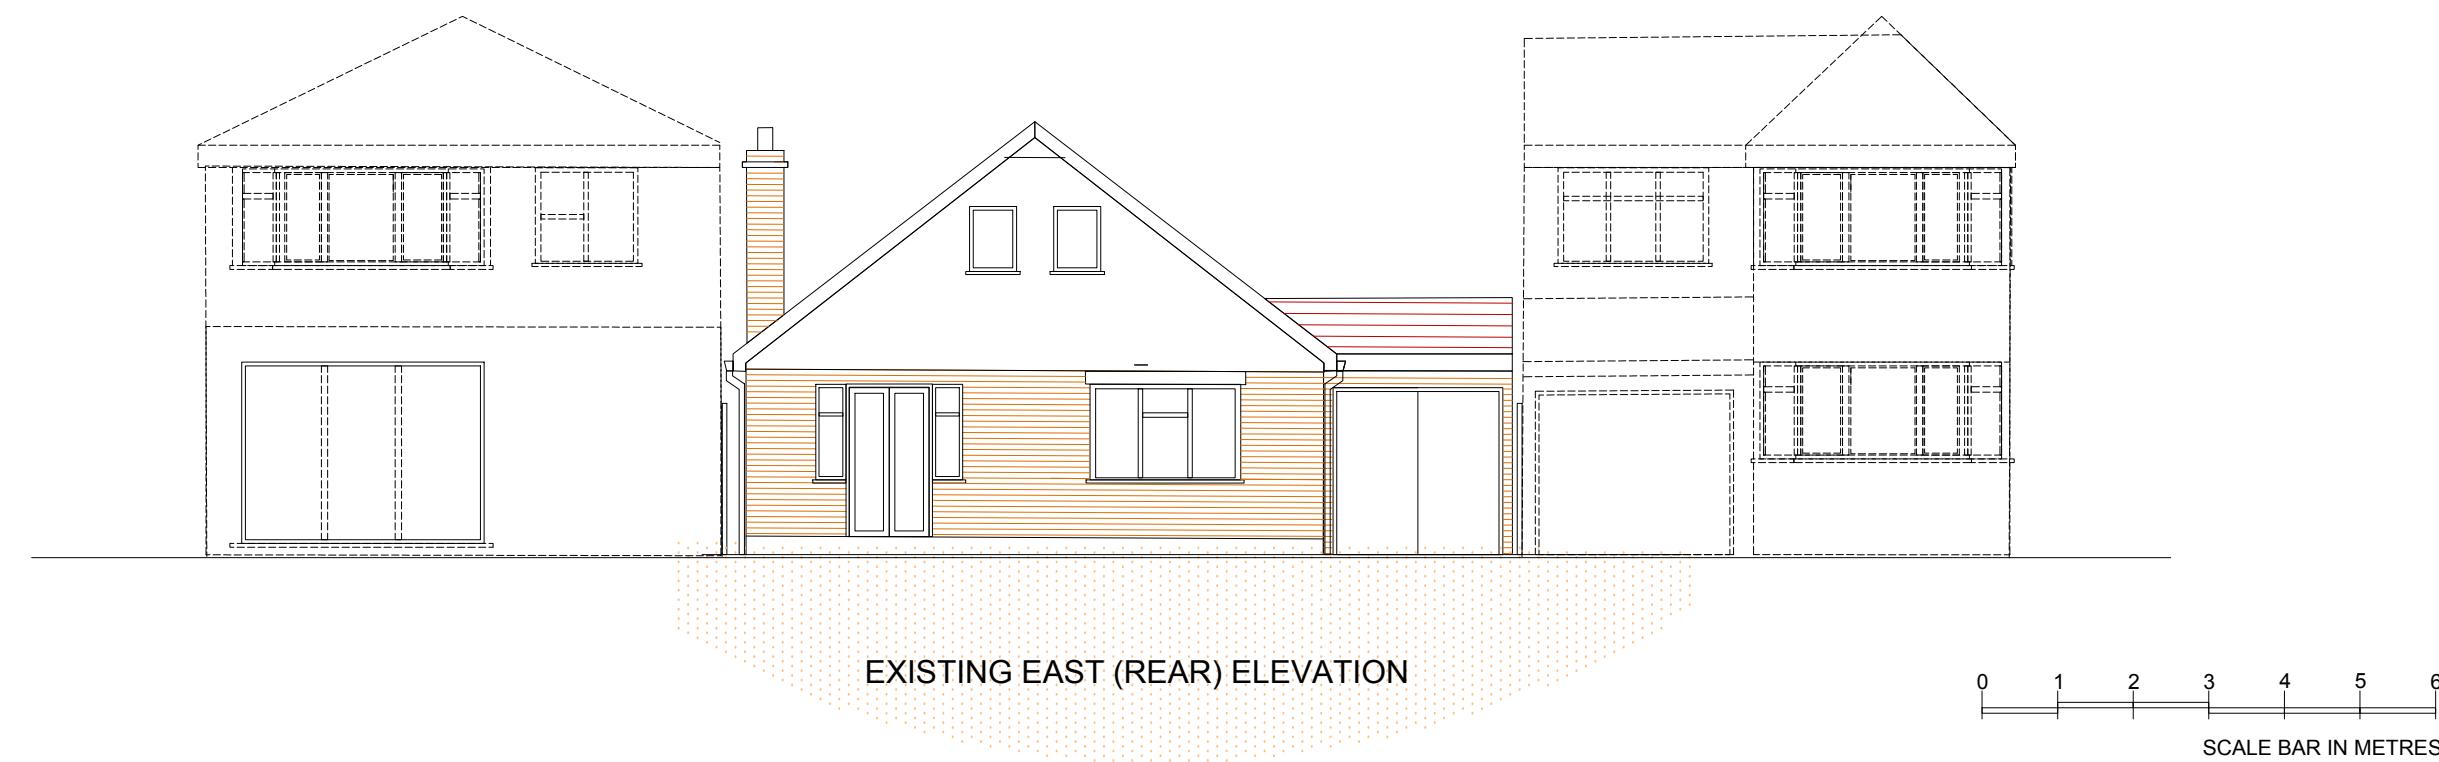

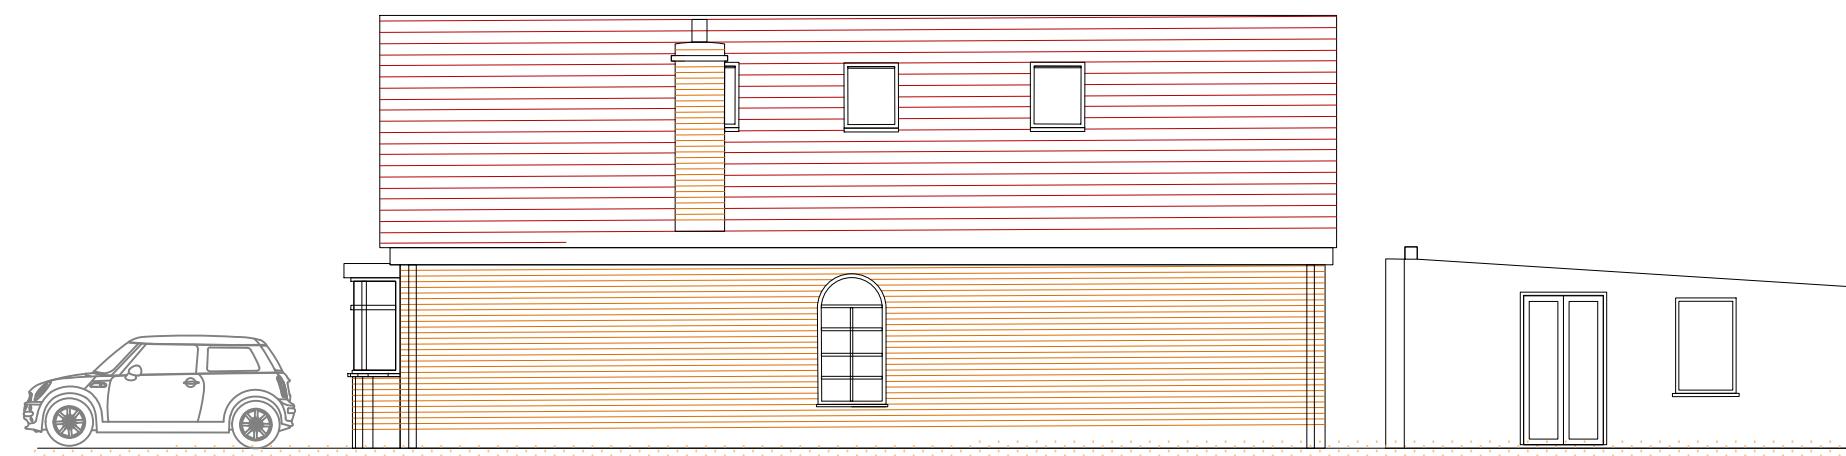

EXISTING SOUTH (FLANK) ELEVATION

General notes:  
 Do Not Scale: All dimensions and conditions are to be checked on site prior to preparing drawings or commencing any work.  
 This drawing is the property of Cre8:Portfolio and protected by the Copyright, Designs and Patents Act, 1988

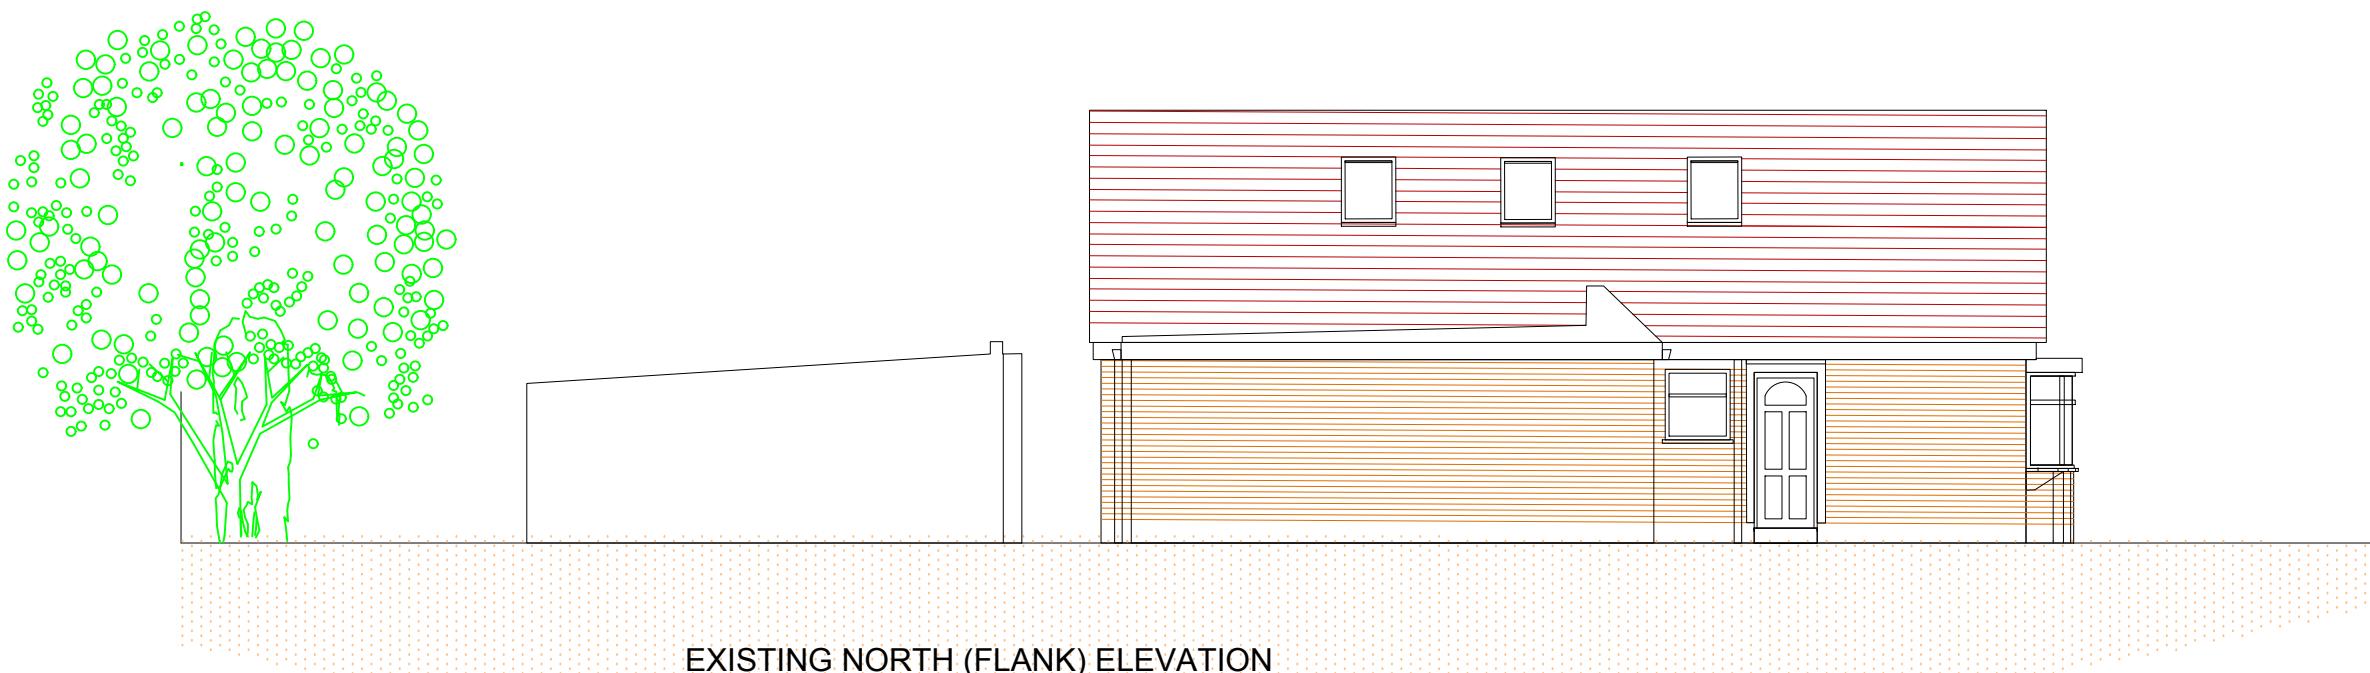

EXISTING NORTH (FLANK) ELEVATION

