
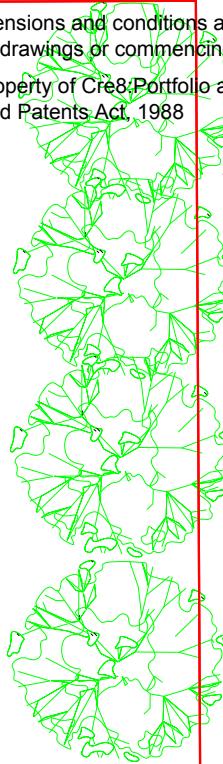



General notes:

Do Not Scale. All dimensions and conditions are to be checked on site prior to preparing drawings or commencing any work.

This drawing is the property of Cr8:Portfolio and protected by the Copyright, Designs and Patents Act, 1988

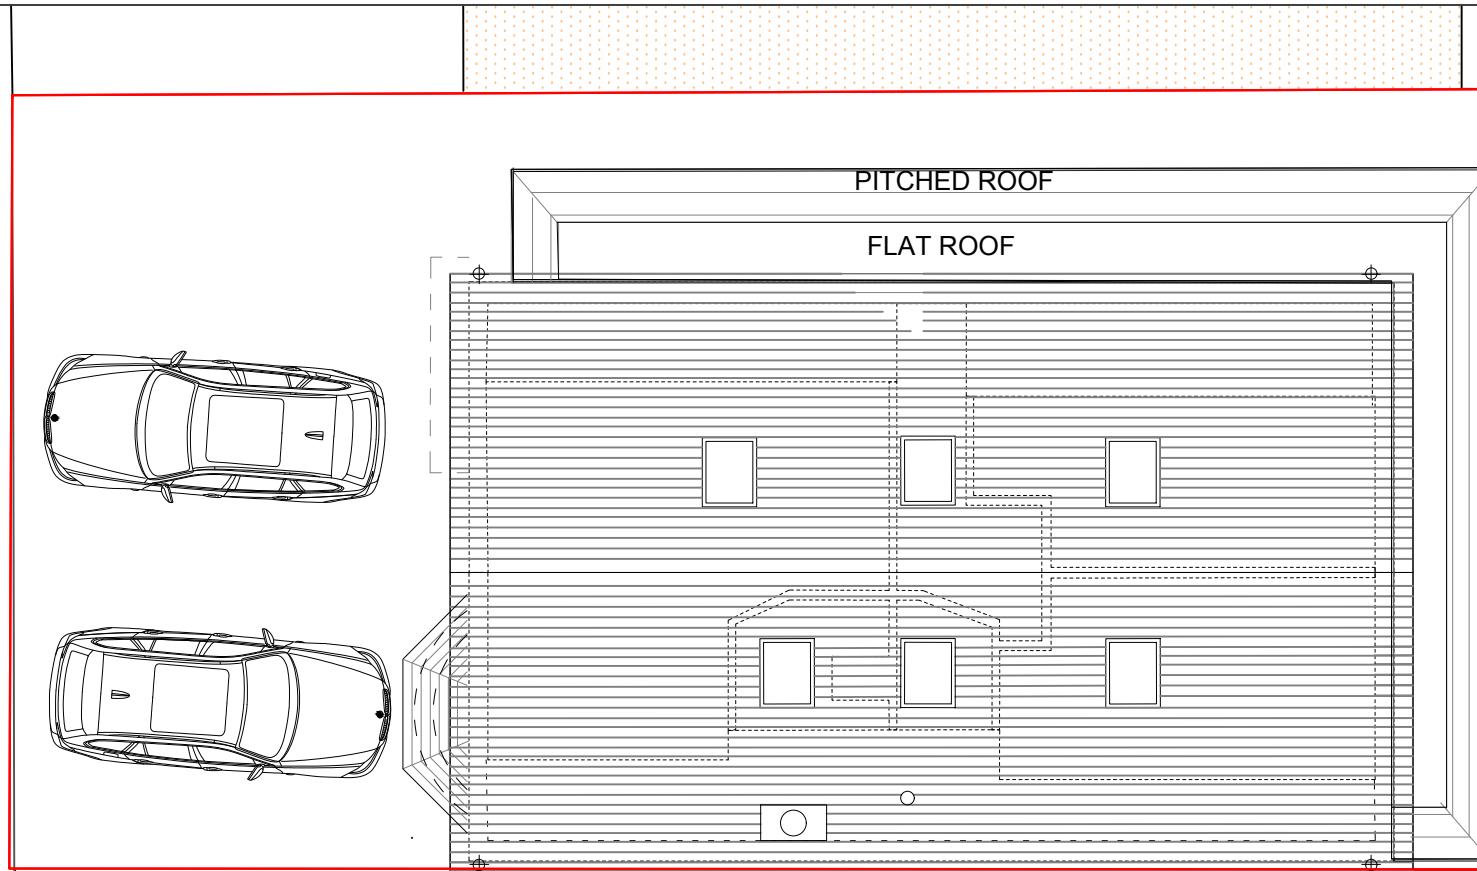

PROPOSED ROOF PLAN
1:100

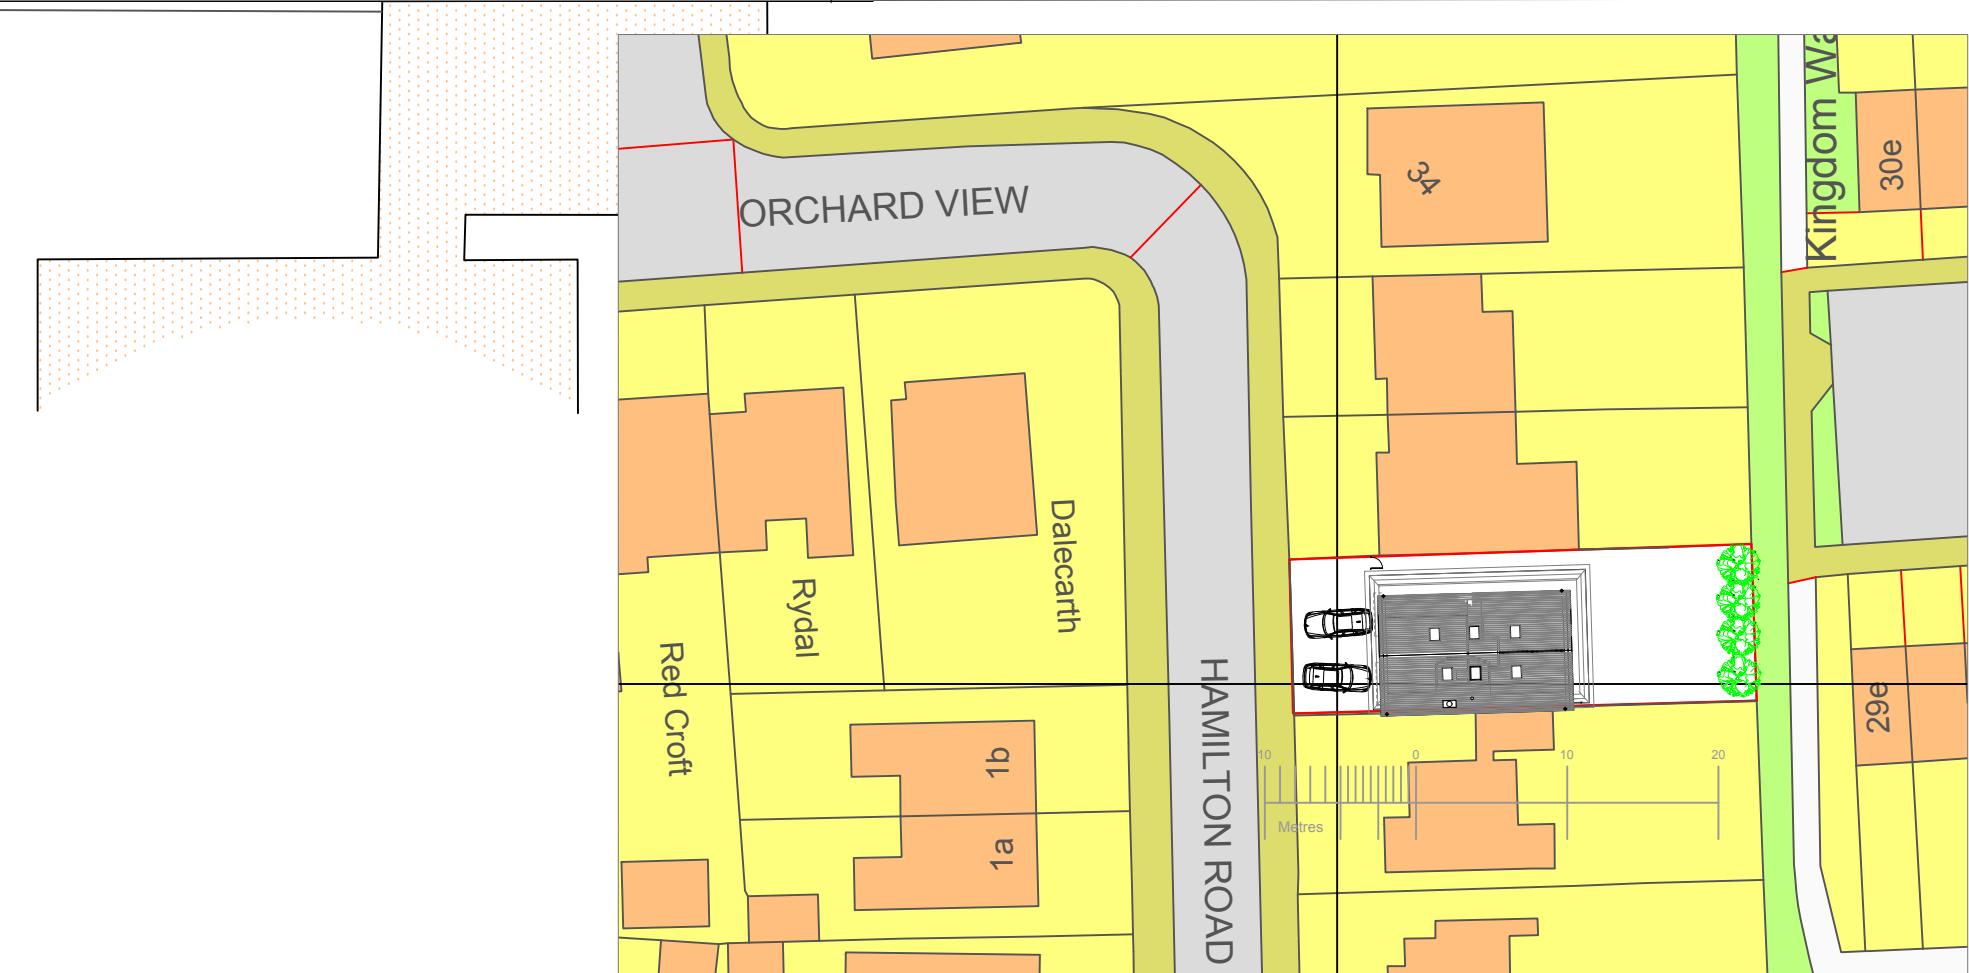

House Hold Enlargement

LOCATION PLAN
1:500

