


EXISTING GROUND FLOOR PLAN

EXISTING PLANS



EXISTING FIRST FLOOR PLAN

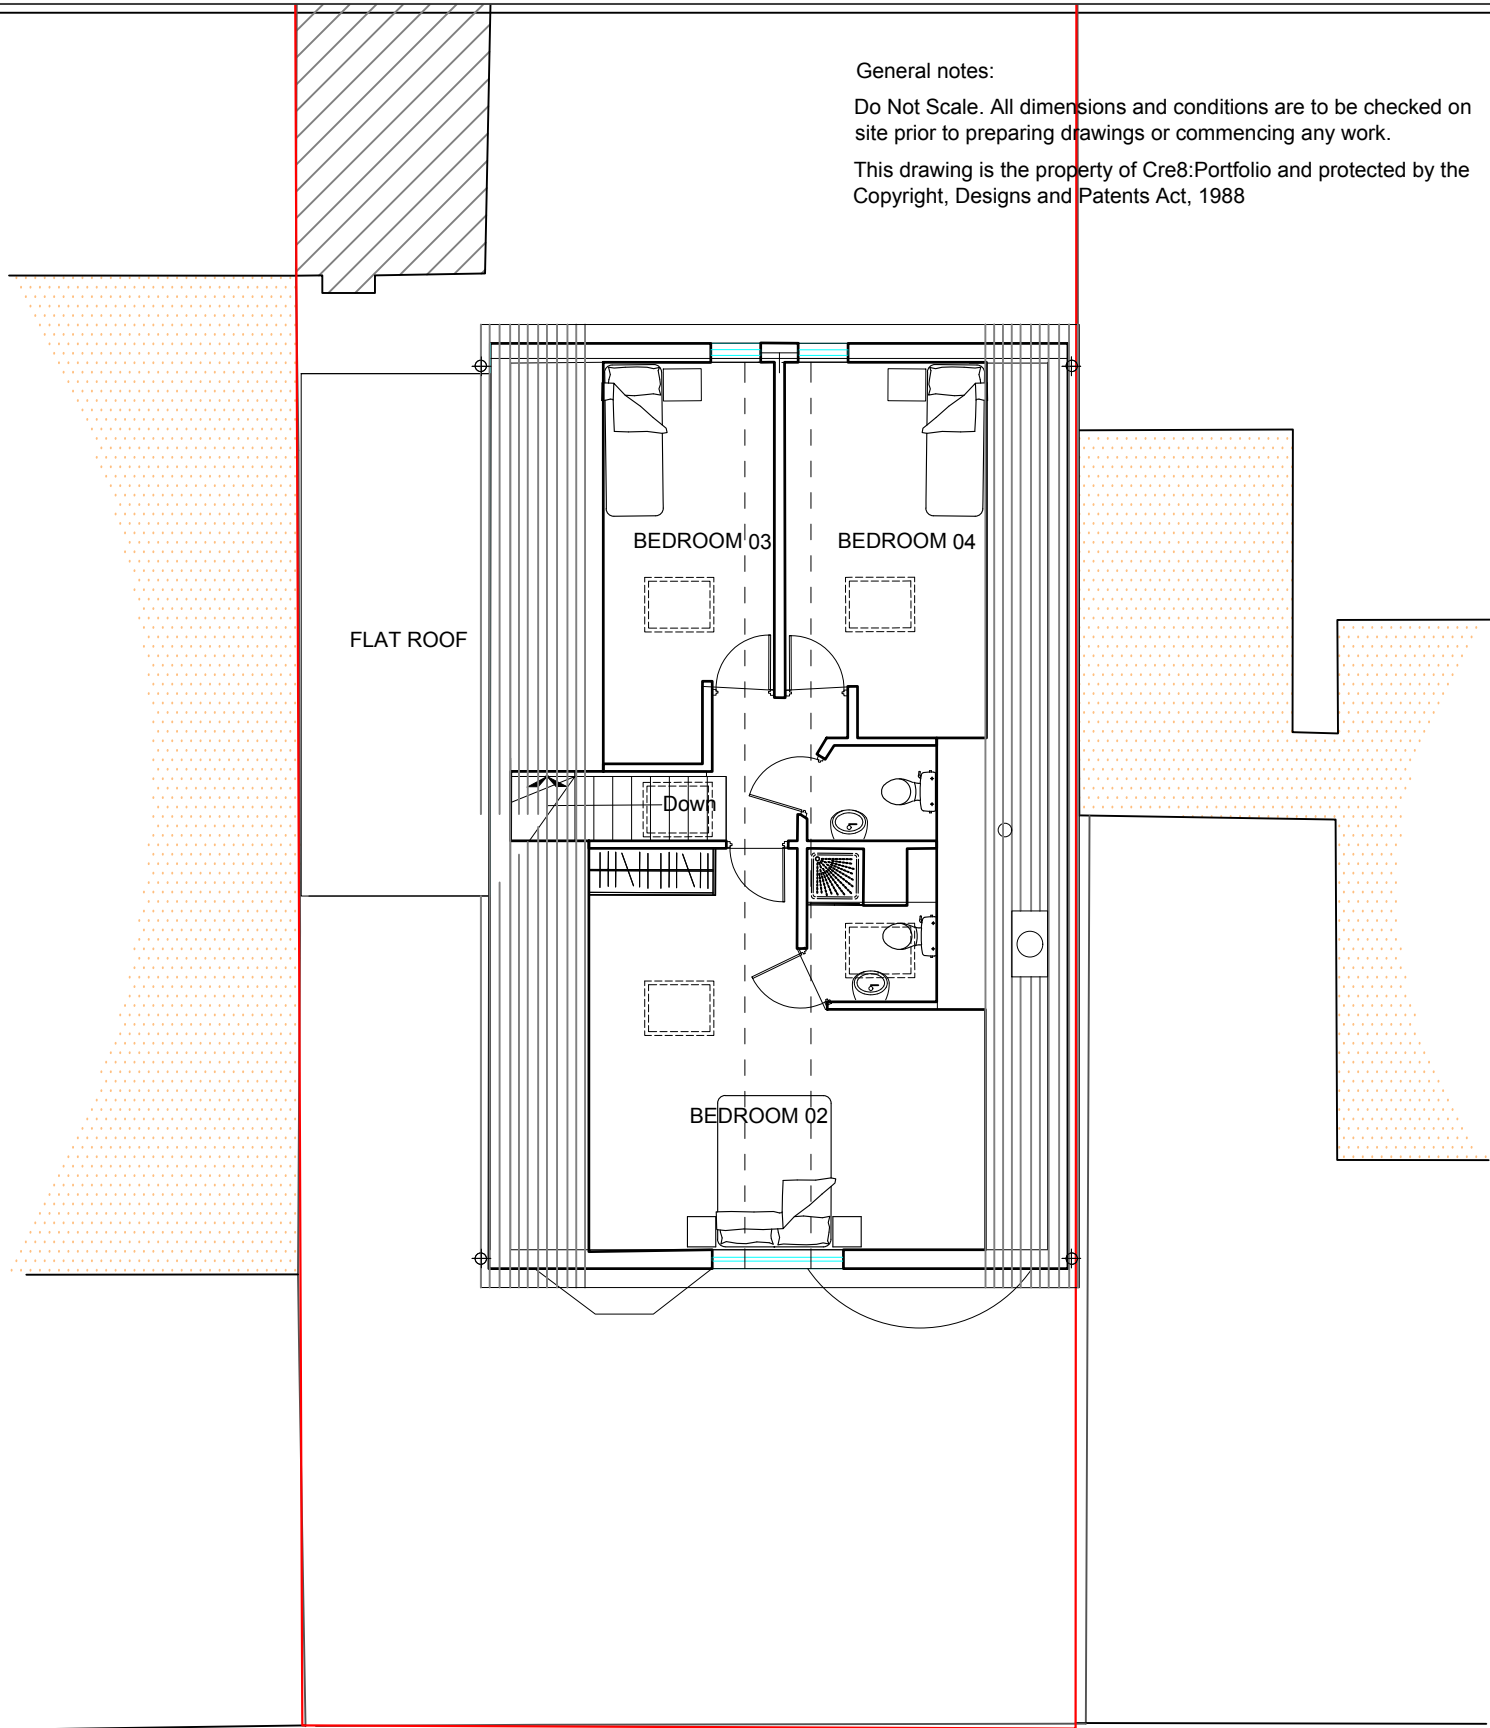