


10. MOORPARK ROAD

Supplied by: www.ukmapcentre.com

Serial No: 272365

Centre Coordinates: 508876,191978

Production Date: 27/09/2023 12:50:53

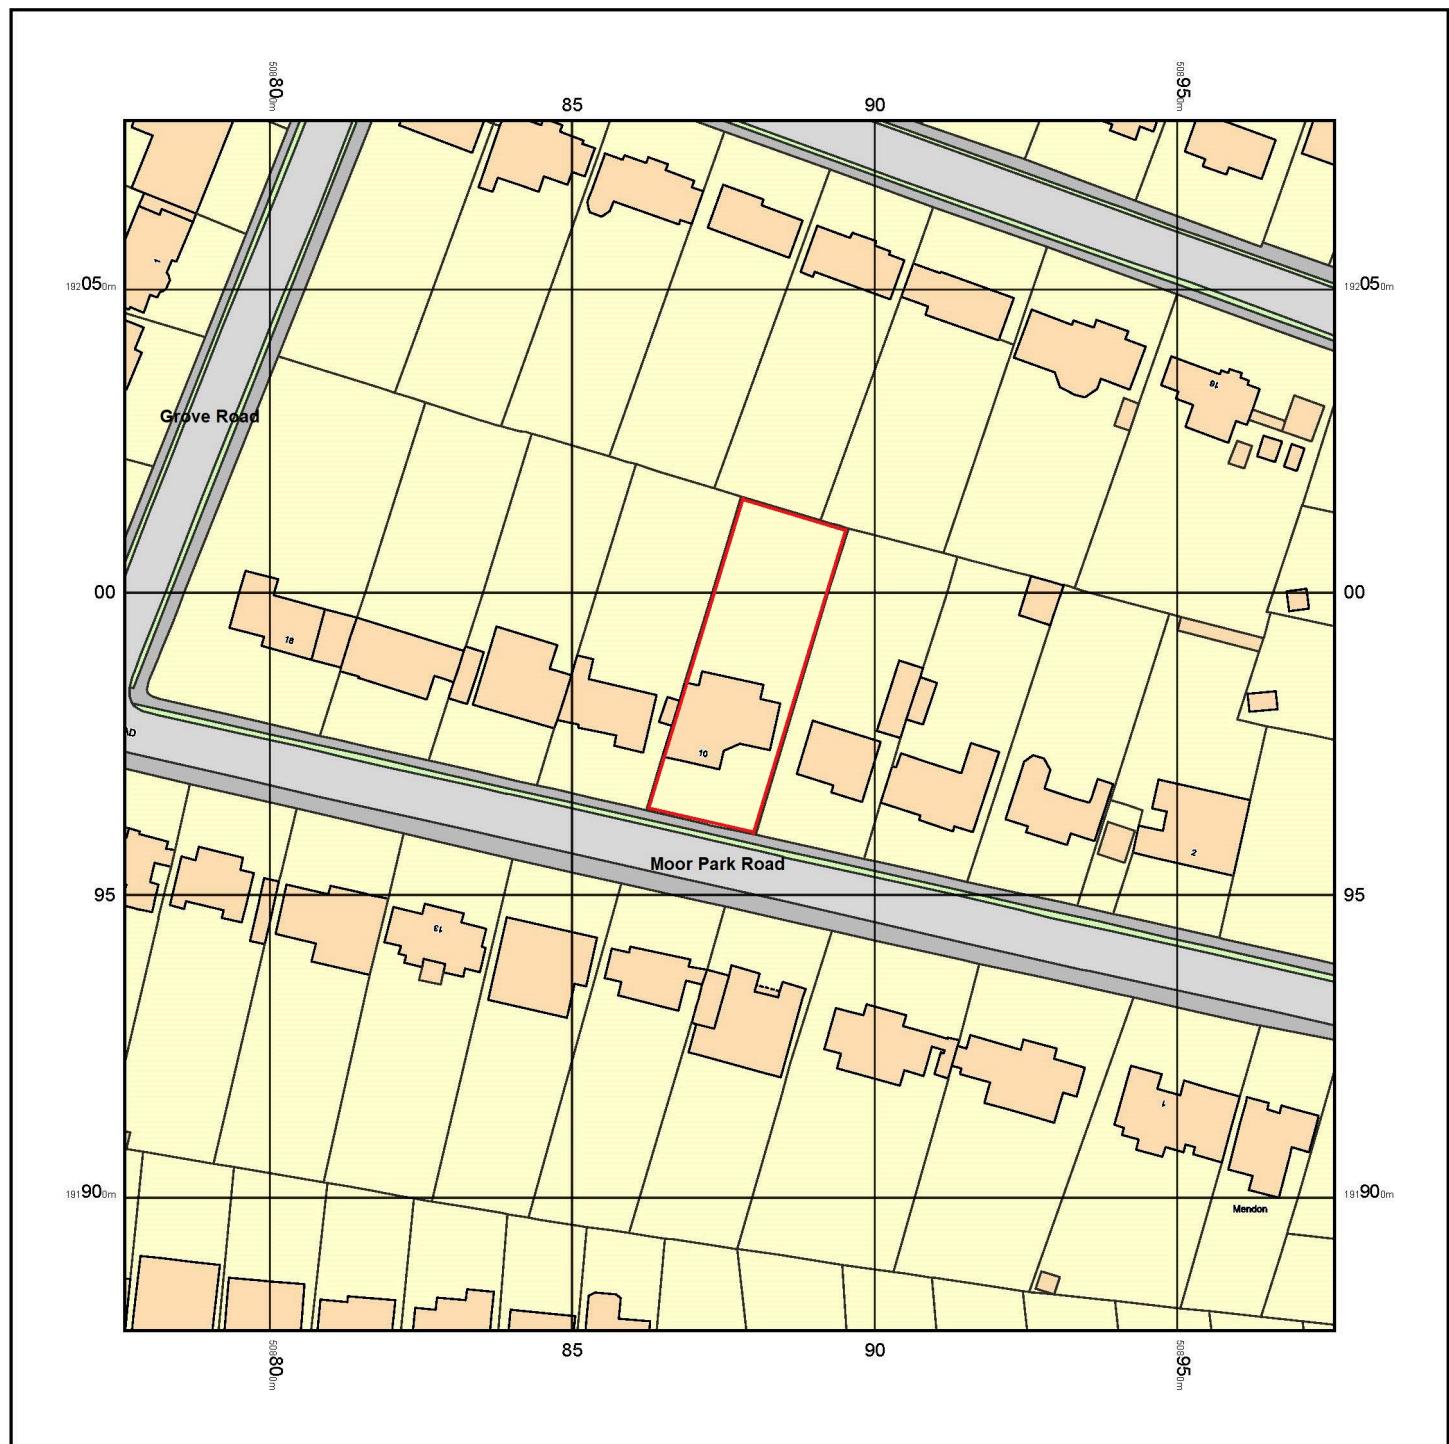

© Crown copyright and database rights 2023 Ordnance Survey 100048957. The representation of road, track or path is no evidence of a boundary or right of way. The representation of features as lines is no evidence of a property boundary.

0m

$$1\text{cm} = 12.5\text{m}$$

62.5m

Scale 1:1250