

THE ASCOTT – EXTERNAL SIGNAGE

ITEM 01 (Qty 01) PICTORIAL (EX. GEIBET)

Double sided pictorial post sign to the existing gibbet & post.

Featuring:

- Standard 900 mm GK Illuminated header finished RAL 9005 / crown finished Lechler MR3310.
- 8mm acrylic letters finished NCS N9145 / 5mm acrylic letters finished Lechler MR3310.
- 2 mm Aluminium panel finished F&B Stiffkey Blue.
- 32 mm Bullnose trim finished F&B Stiffkey Blue.
- Signwritten text in F&B Tallow.
- 3D built up pictorial content finished F&B Stone Blue, & Tallow.
- 2No. Slimline LED trough lights. Warm white illumination.
- Existing gibbet & post.

Scale 1:20

ITEM 01A (Qty 02) AMENITY

Post amenity signs.


Featuring:

- 2 mm Aluminium panel finished F&B Stiffkey Blue.
- 32 mm Bullnose trim finished F&B Stiffkey Blue.
- Signwritten text in F&B Tallow.
- 2No. Small bullet lights finished RAL 9005.
- Fixed back to back to the post.

Scale 1:20

Eastcote was originally recorded as Ascot, one of the three medieval tithings of the parish of Ruislip, along with Westcot and Norwood. Norwood, in the north of the parish, became Northwood; Westcot, in the west became Westcote (the main Ruislip village), and Ascot, in the east, became what is now Eastcote.

HAG 1500MM

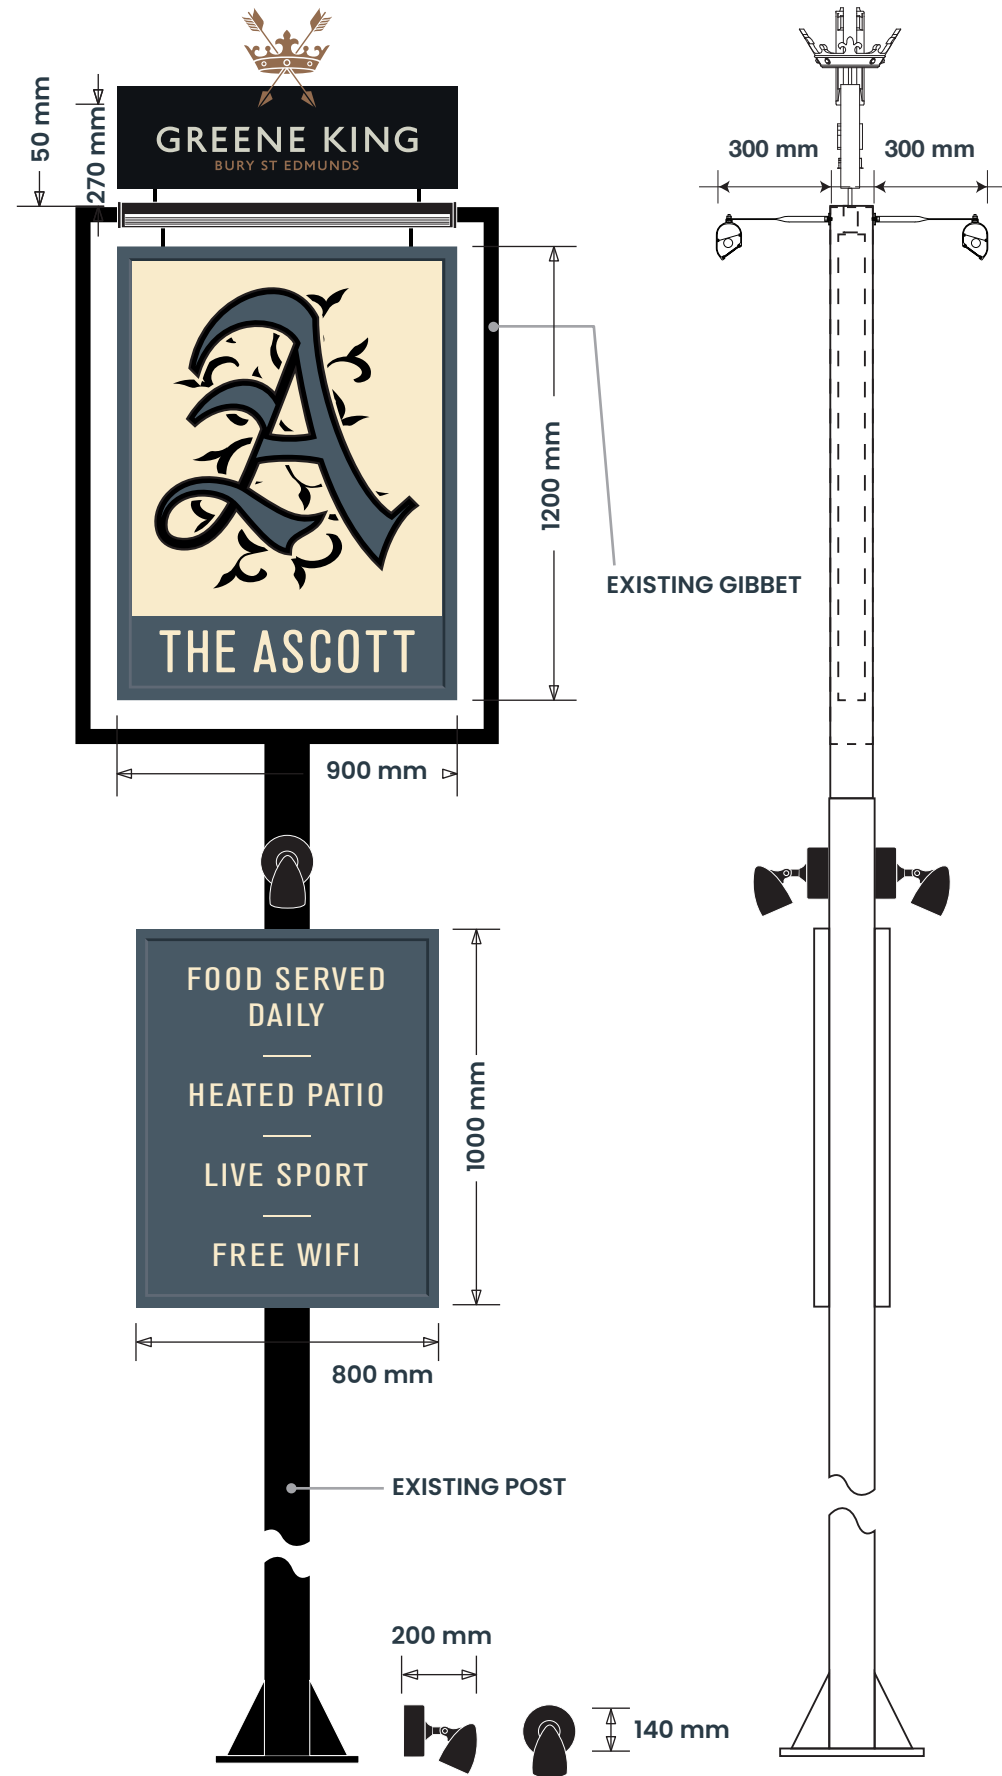

ITEM 02A, 02B (Qty 02) RETAIN FLOODLIGHTS

Featuring:

- Retain the existing flood lighting above.

SIGN COLOUR

Farrow & Ball Stone Blue

Farrow & Ball Stiffkey Blue

Farrow & Ball Tallow

RAL 9005

BUILDING COLOUR

Farrow & Ball Tallow

Farrow & Ball Stiffkey Blue


RAL 9005

BRAND TYPEFACES

Primary :
Berthold Akzidenz
Grotesk BE
Condensed


ITEM 03 (Qty 01)
INDIVIDUAL LETTERS
Featuring:
• Individual letters.
• Fixed to runner bars in F&B Stiffkey Blue.
• 3No. 50W LED Slimline floodlights. Warm white illumination.
Scale 1:20

HAG 5900MM

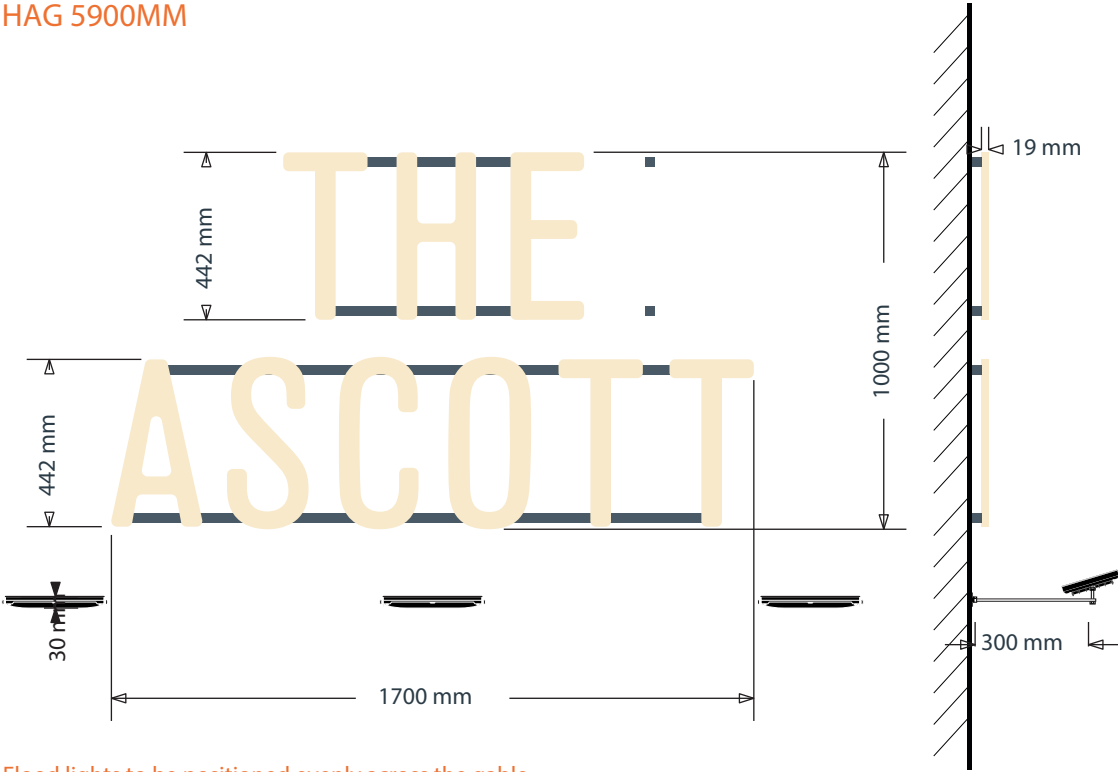

Flood lights to be positioned evenly across the gable

50W LED Slimline floodlight.
Scale 1:10

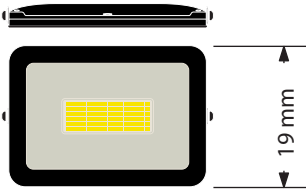



ITEM 04A, 04B (Qty 02) **PLAQUE**
Large Antique Plaque.
Featuring:
• Cast bronze plaque.
• Black timber pattress.
Scale 1:10

HAG 990MM



ITEM 05A, 05B (Qty 02) **AMENITY**
Single sided amenity sign.
Featuring:
• 2 mm Aluminium panel finished F&B Stiffkey Blue.
• 32 mm Bullnose trim finished F&B Stiffkey Blue.
• Signwritten text in F&B Tallow.
Scale 1:20

HAG 1000MM

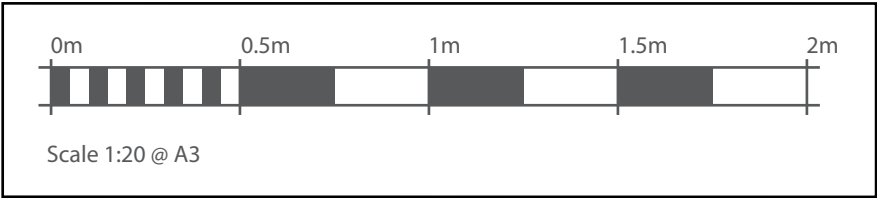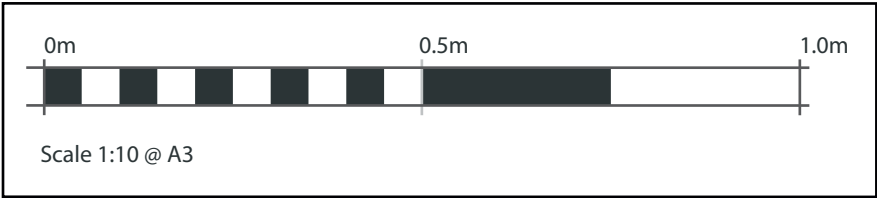



ITEM 06 (Qty 01) COREX


Post mounted corex sign.

Featuring:

- SINGLE SIDED Corex sign finished F&B Stiffkey Blue.
- 1500 x 1000 mm interchangeable Corex slots.
- 50 mm aluminium trim finished RAL 9005.
- Chalkboard backing.
- 70mm² Steel posts finished F&B Stiffkey Blue.
- 1No. LED Slimline trough light. Warm white illumination.

Scale 1:20

HAG 1200MM

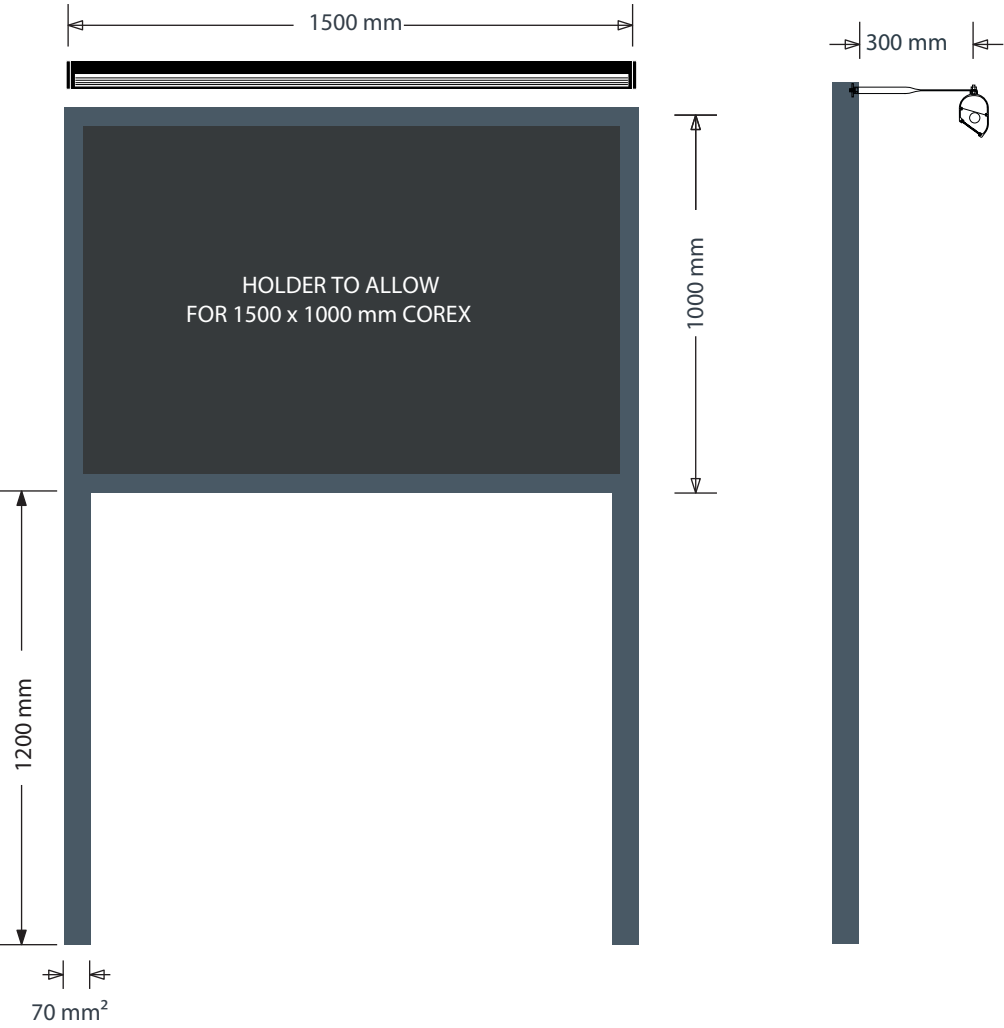

ITEM 07 (Qty 01) LANTERN


Entrance lantern.

Featuring:

- Brass Hyde Park lantern.
- Warm white illumination.

Scale 1:20

HAG 2200MM

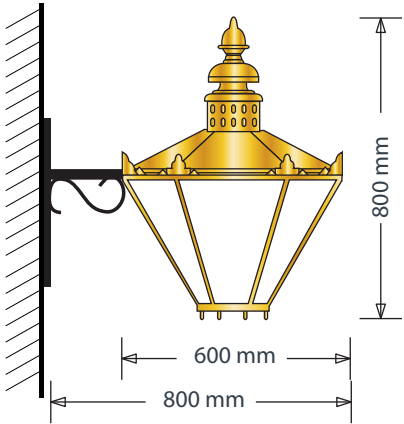

ITEM 08 (Qty 22M) ROPE LIGHTING

LED Rope lighting to 3No. gable eaves.

Featuring:

- Warm white illumination.



ITEM 10 (Qty 01) TRANSOM


Single sided transom sign.

Featuring:

- 2 mm Aluminium panel finished F&B Stiffkey Blue.
- 32 mm Bullnose trim finished F&B Stiffkey Blue.
- Signwritten text in F&B Tallow.

Scale 1:20

HAG 2200MM

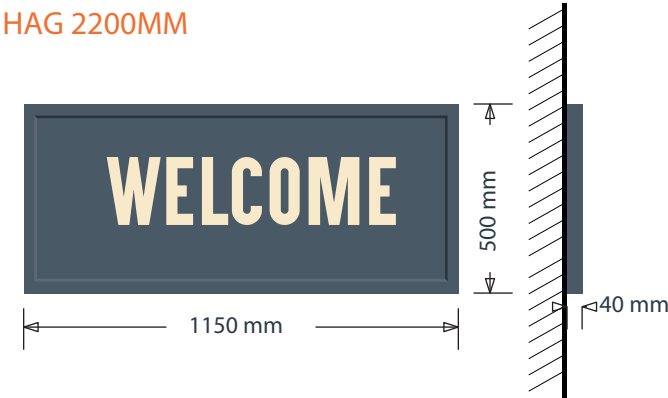

SIGN COLOUR

Farrow & Ball
Stone Blue

Farrow & Ball
Stiffkey Blue

Farrow & Ball
Tallow

RAL 9005

BUILDING COLOUR

Farrow & Ball
Tallow



Farrow & Ball
Stiffkey Blue

RAL 9005

BRAND TYPEFACES

Primary :
Berthold Akzidenz
Grotesk BE
Condensed

Secondary :
Berthold Akzidenz
Grotesk BE Regular

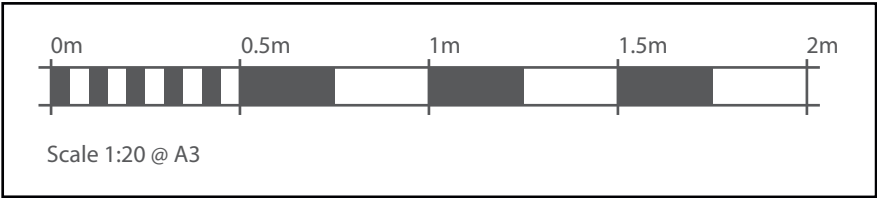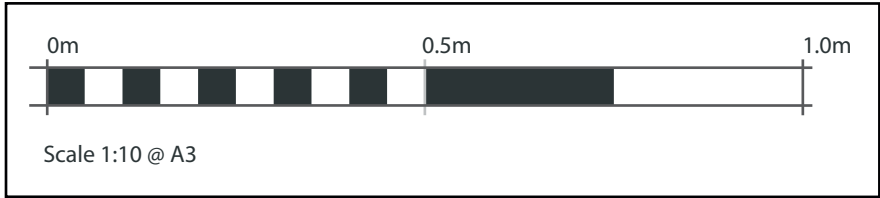





10

04B



06



02A

08

08

03

01

02B

08


05B

07

04A

05A

THE ASCOTT - EXISTING ELEVATIONS

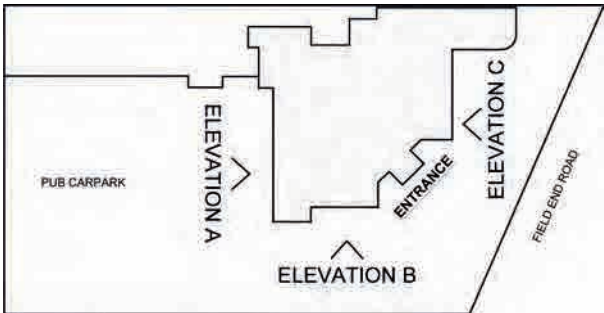


Scale 1:100 @ A3



ELEVATION A



ELEVATION B

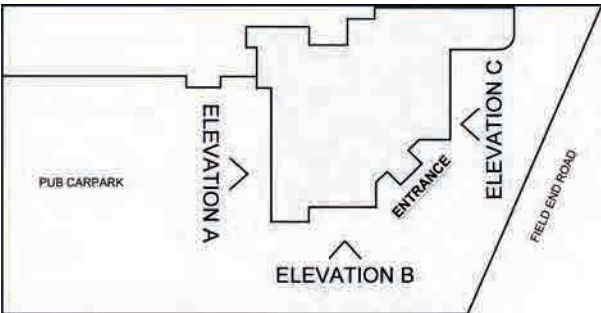

ELEVATION C




Scale 1:100 @ A3



COPYRIGHT:
THE ATTACHED DESIGNS AND ILLUSTRATIONS ARE INTENDED SOLELY FOR,
AND SHOULD ONLY BE USED BY, THOSE TO WHOM THIS DESIGN SPECIFICATION IS ADDRESSED.
THE CONTENTS ARE STRICTLY PRIVATE AND CONFIDENTIAL.
ANY FORM OF REPRODUCTION, DISSEMINATION, COPYING, DISCLOSURE, MODIFICATION OR
DISTRIBUTION IS STRICTLY PROHIBITED WITHOUT THE PRIOR WRITTEN CONSENT OF
ASHLEIGH SIGNS LTD (COMPANY NO: 1325093)

REGISTERED ADDRESS:
ASHLEIGH HOUSE, BECKBRIDGE ROAD, NORMANTON INDUSTRIAL ESTATE, NORMANTON, WF6 1TE


THE ASCOTT.
144 FIELD END ROAD,
EASTCOTE, PINNER
MIDDX
HA5 1RJ.

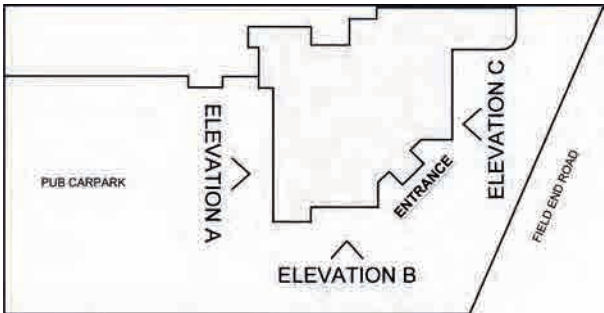



Scale 1:100 @ A3



ELEVATION A

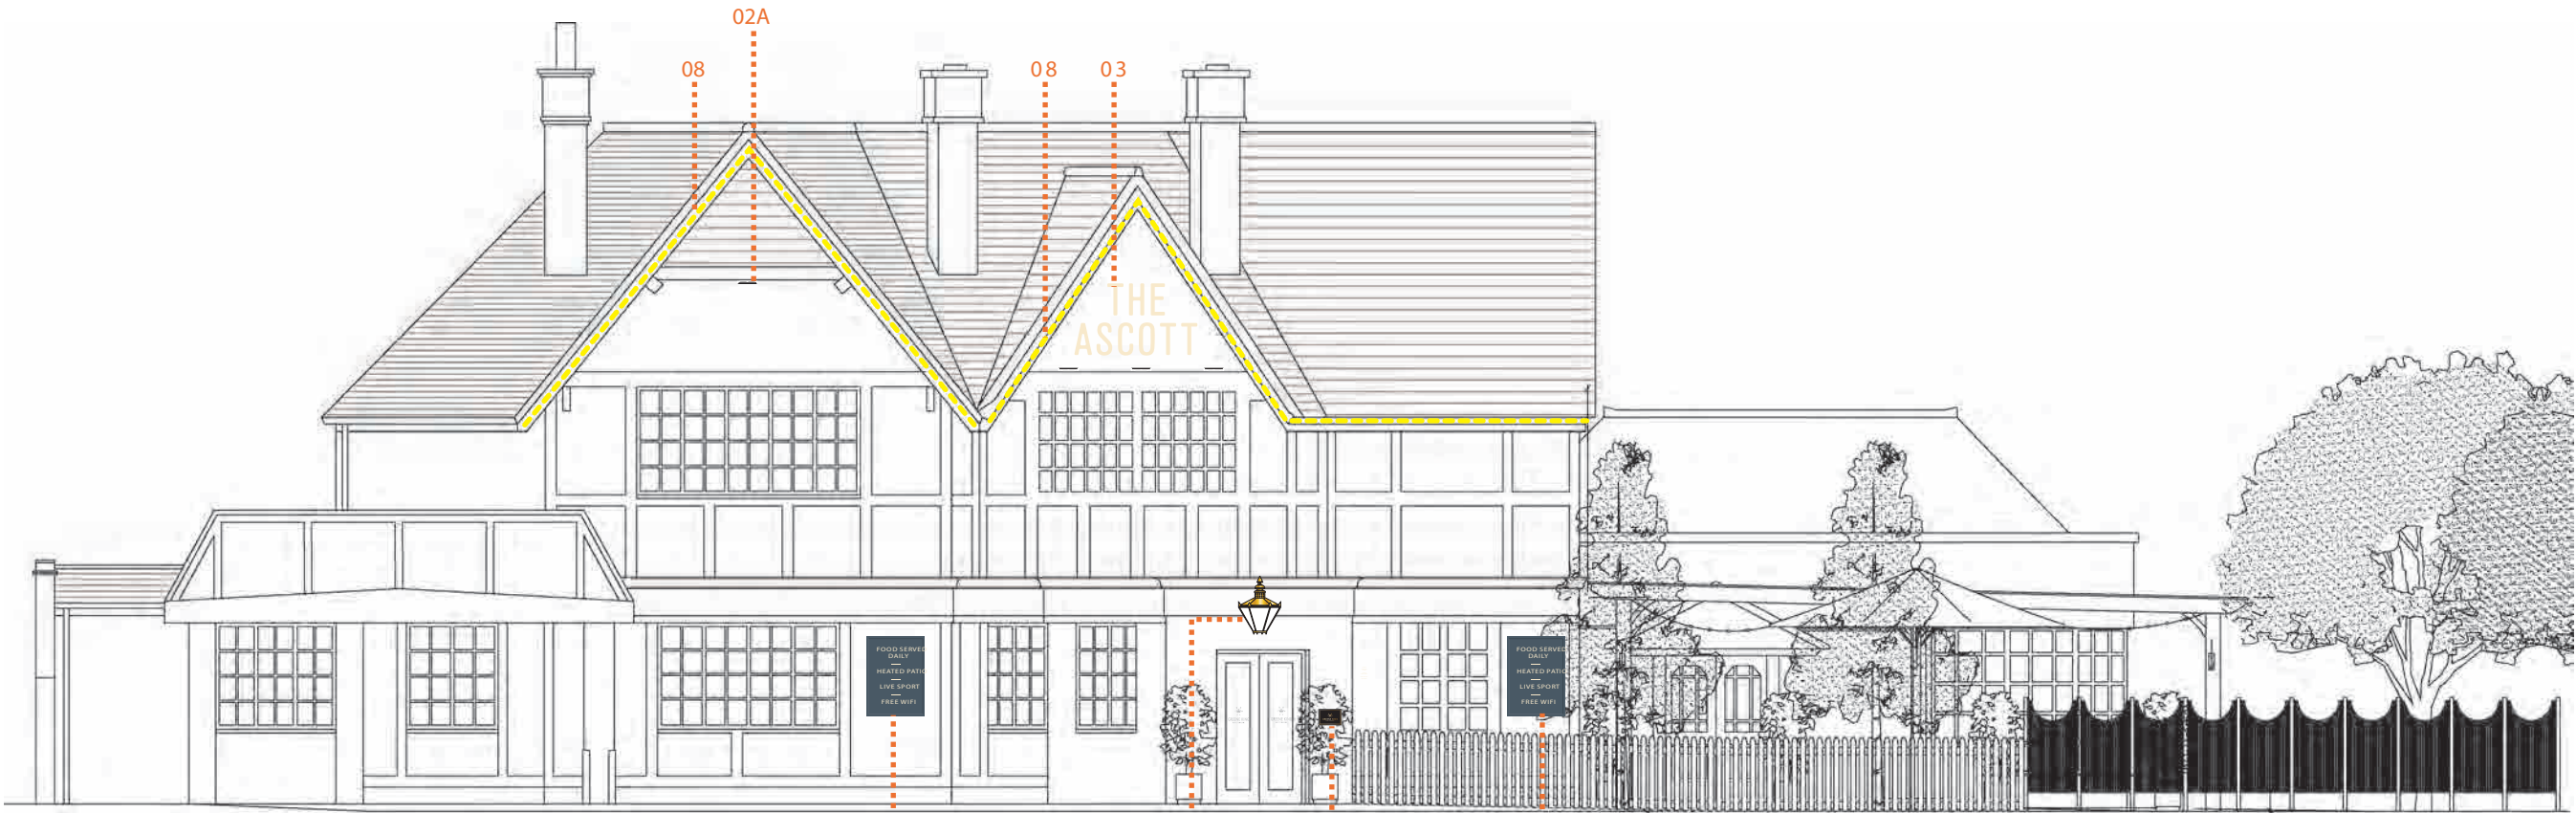

ELEVATION B

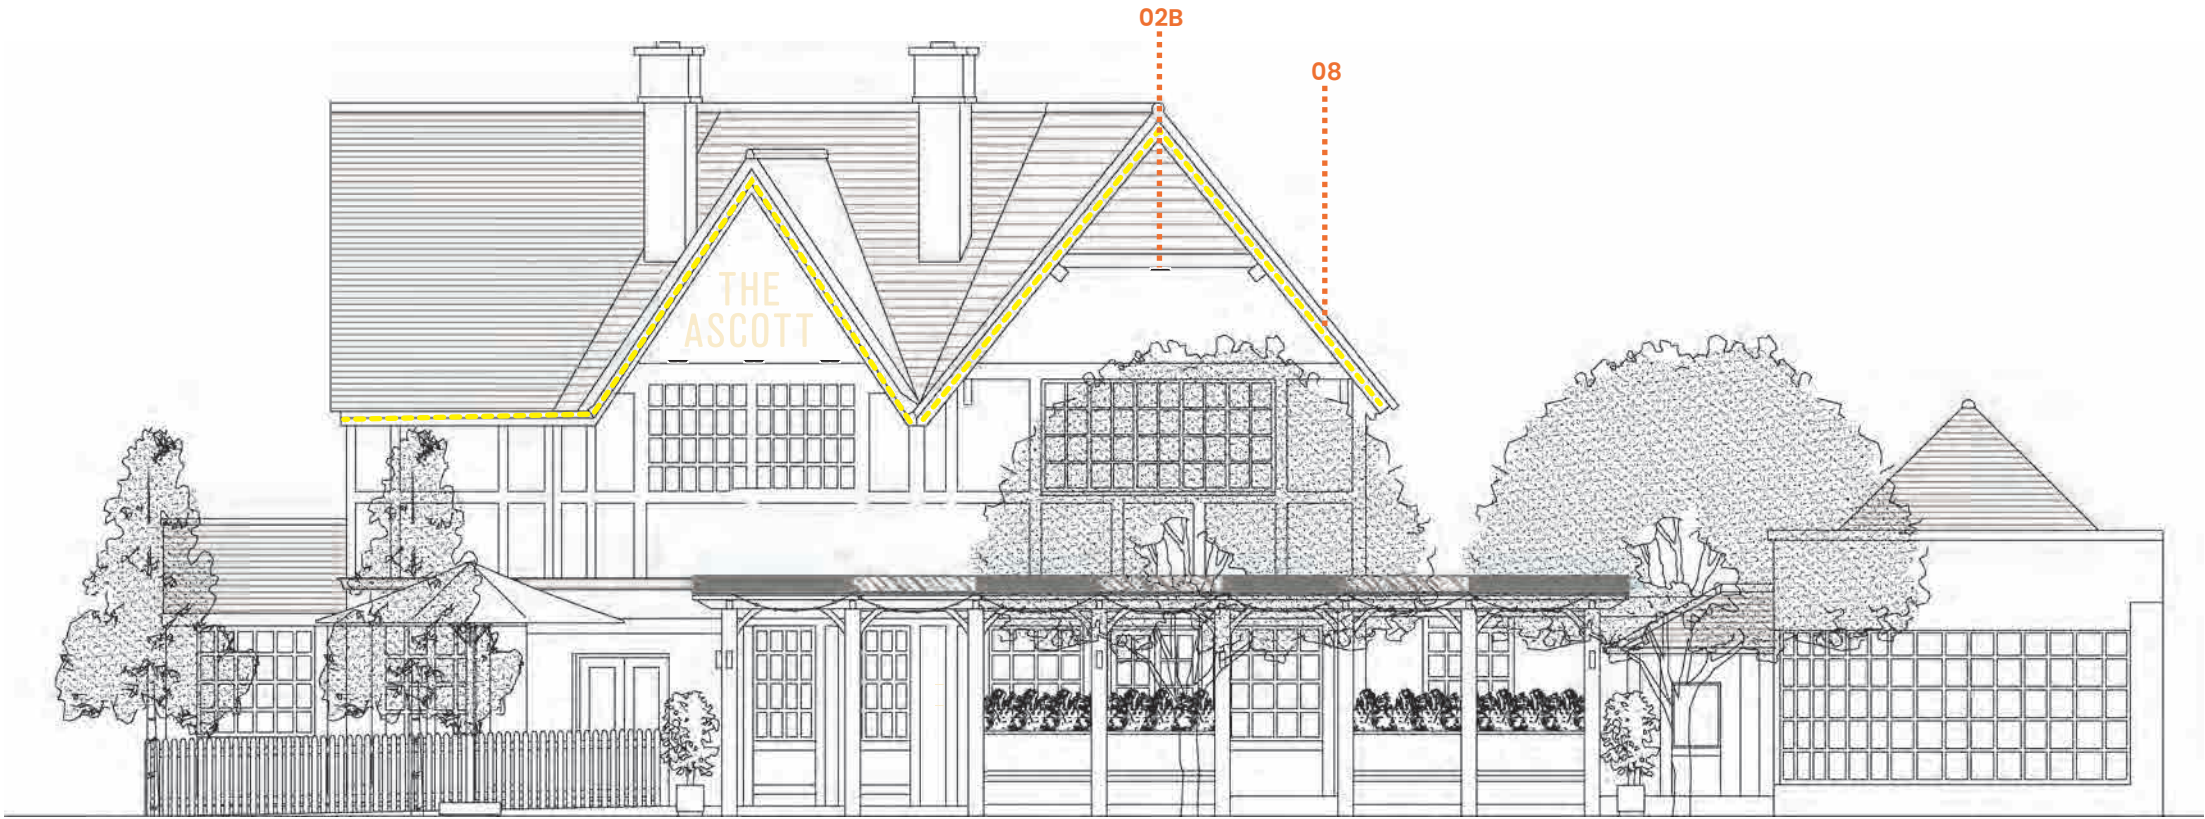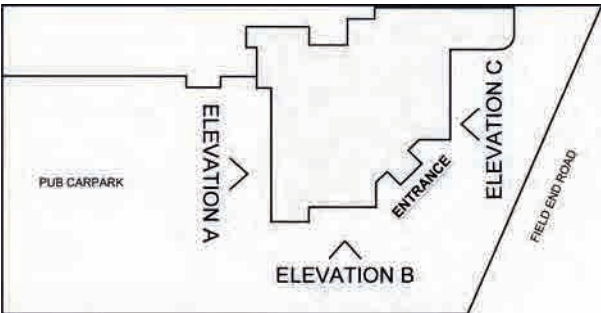

ELEVATION C



Scale 1:100 @ A3

