


REV/NOTES:

Where building to the boundaries the adjacent owner is to be informed under the terms of the Party Wall Act 1996 and its provisions followed. Where building over boundaries the adjacent owner is to be served notice under section 65 of the Town & Country Planning Act 1990.

© This drawing and the works depicted are the copyright of ASB PROPERTY CONSULTANTS LTD and may not be reproduced or amended except by written permission of ASB PROPERTY CONSULTANTS LTD.

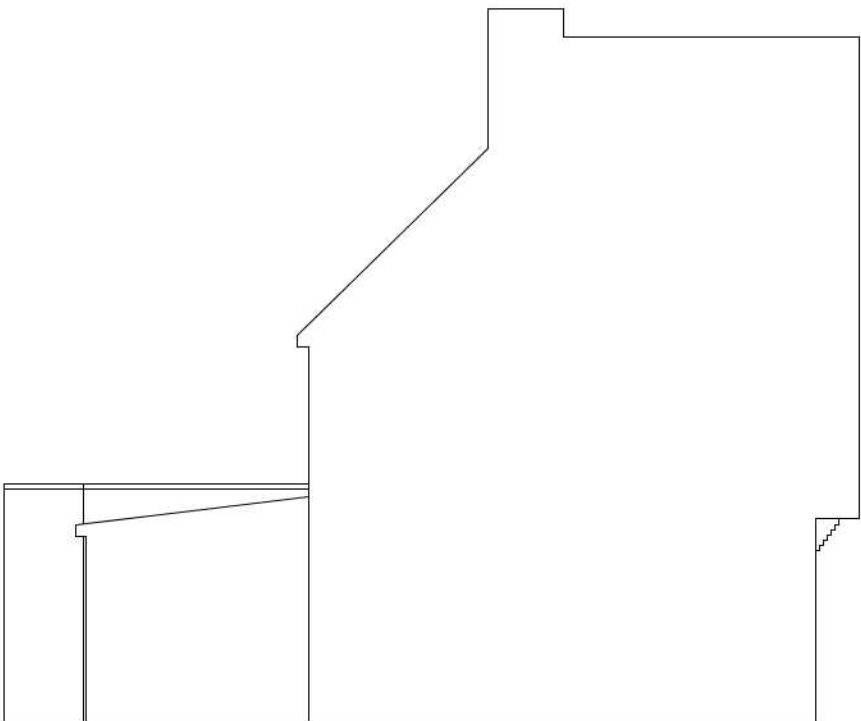

EXISTING REAR / FRONT & SIDE ELEVATIONS
Scale 1:100

Application: FPA – GF front & rear and 2 storey side & rear extensions			
Client:	Mr Royet Kumar Chopra	Date:	20 TH June 2020
Site:	103 Sweetcroft Lane, Uxbridge, UB10 9LG	Drawn By:	Gurps Benning
Scale:	Refer to Drawing @ A3	Dwg No:	ASB719 – 02HPA2

ASB PROPERTY CONSULTANTS LTD
Planning consultants and Surveyors

Exchange House 494
Midsummer Boulevard
Central Milton Keynes Tel : 0121 502 3339 / 07854 351 934
MK9 2EA Email : asb@gtdesignzLtd.com

Copyright © 2020 ASB PROPERTY CONSULTANTS LTD
(All rights reserved)