
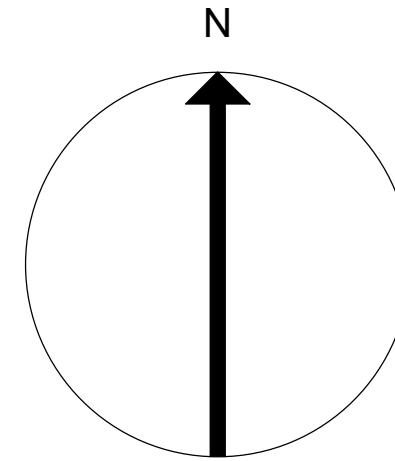


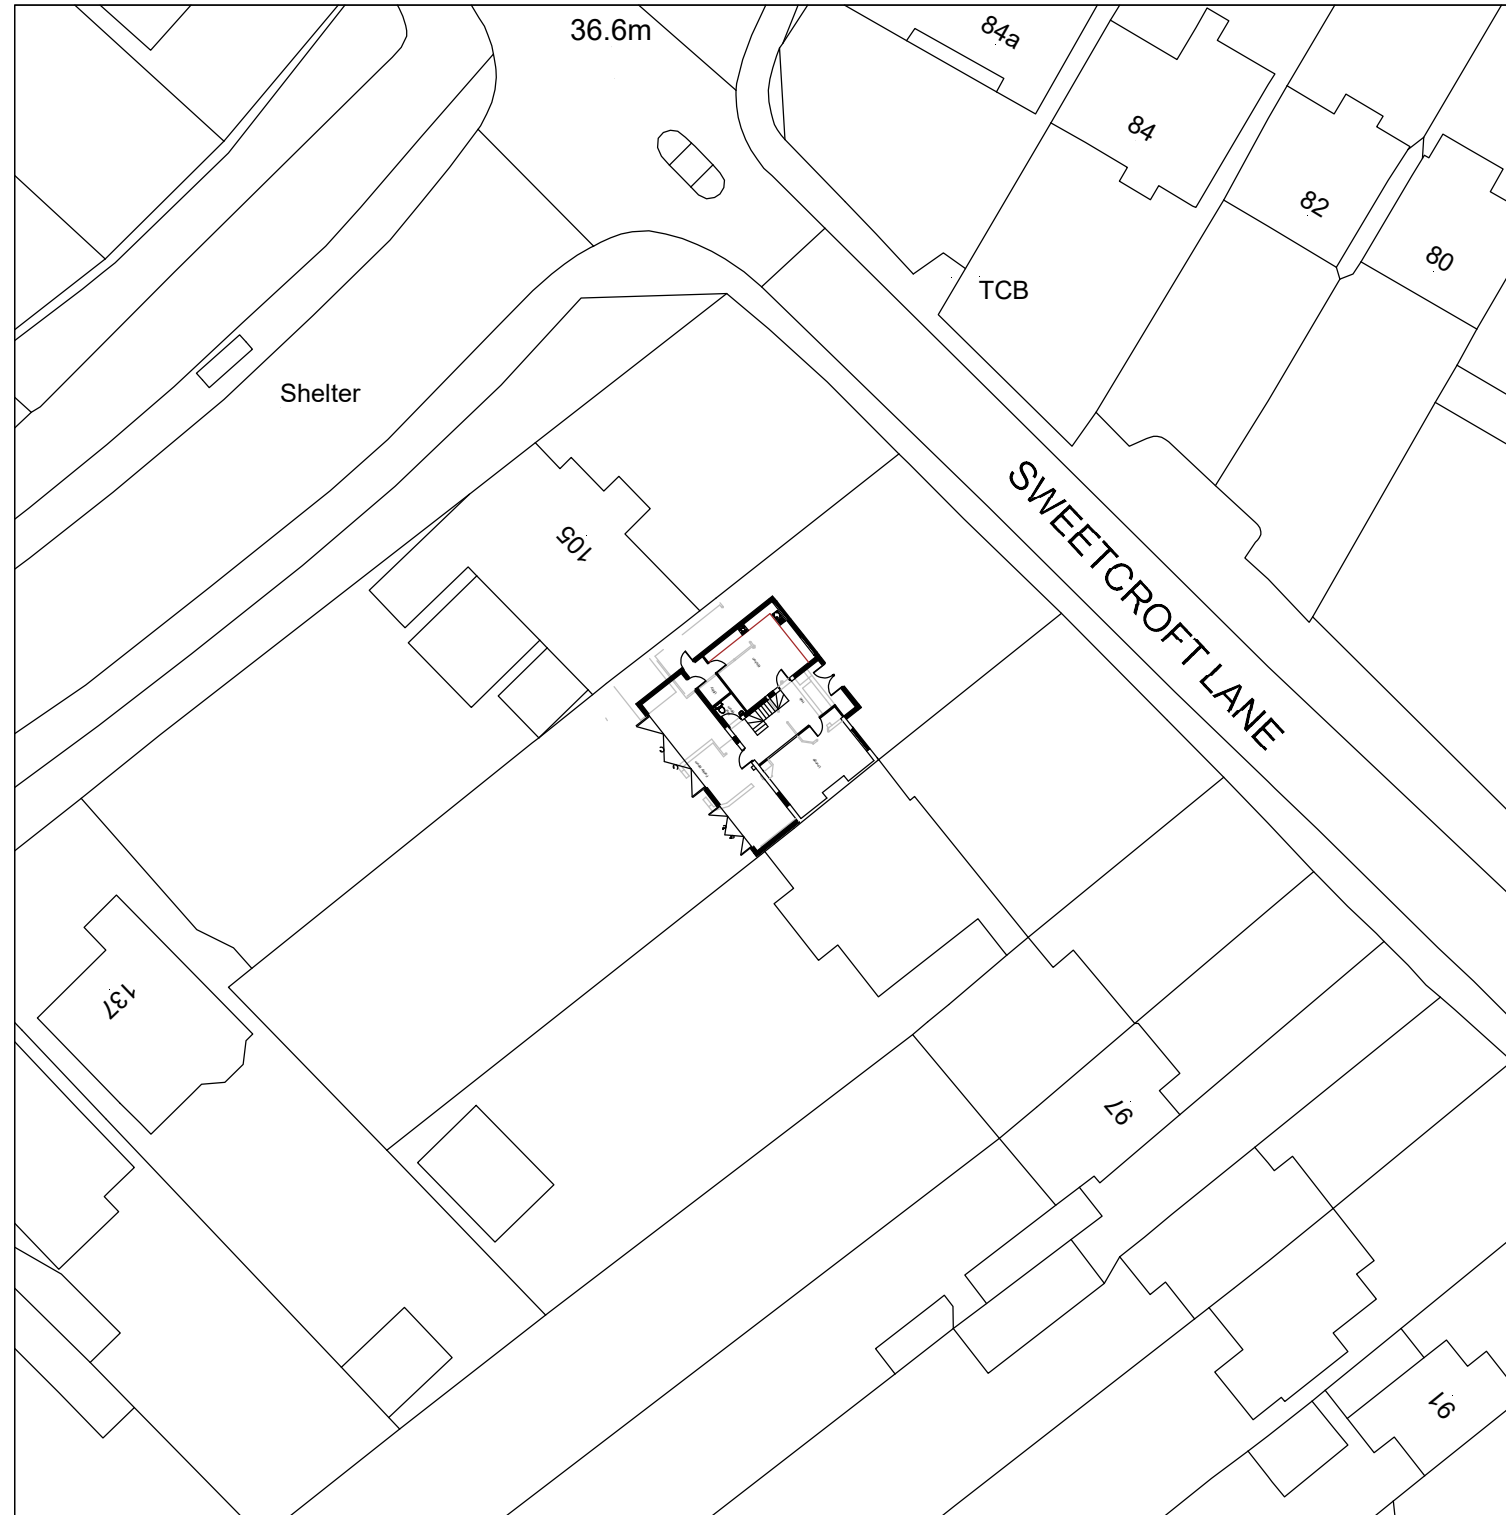

BLOCK PLAN
SCALE 1:500

Application: FPA – GF front & rear and 2 storey side & rear extensions			
Client:	Mr Royet Kumar Chopra	Date:	20 TH June 2020
Site:	103 Sweetcroft Lane, Uxbridge, UB10 9LG	Drawn By:	Gurps Benning
Scale:	Refer to Drawing @ A3	Dwg.No:	ASB719 – 06HPA2

ASB PROPERTY CONSULTANTS LTD
Planning consultants and Surveyors

Exchange House 494
Midsummer Boulevard
Central Milton Keynes Tel : 0121 502 3339 / 07854 351 934
MK9 2EA Email : asb@gtdesignzlimited.com