


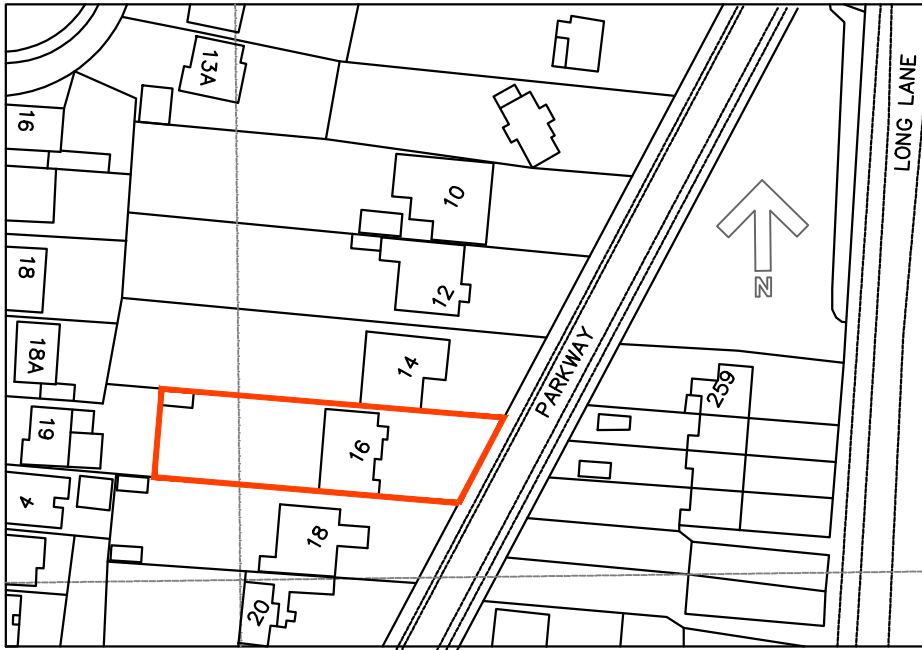

LOCATION PLAN

16 PARKWAY
 UXBRIDGE UB10
 9JX

DWG NO: A513-SK1
 SCALE: 1:1250

