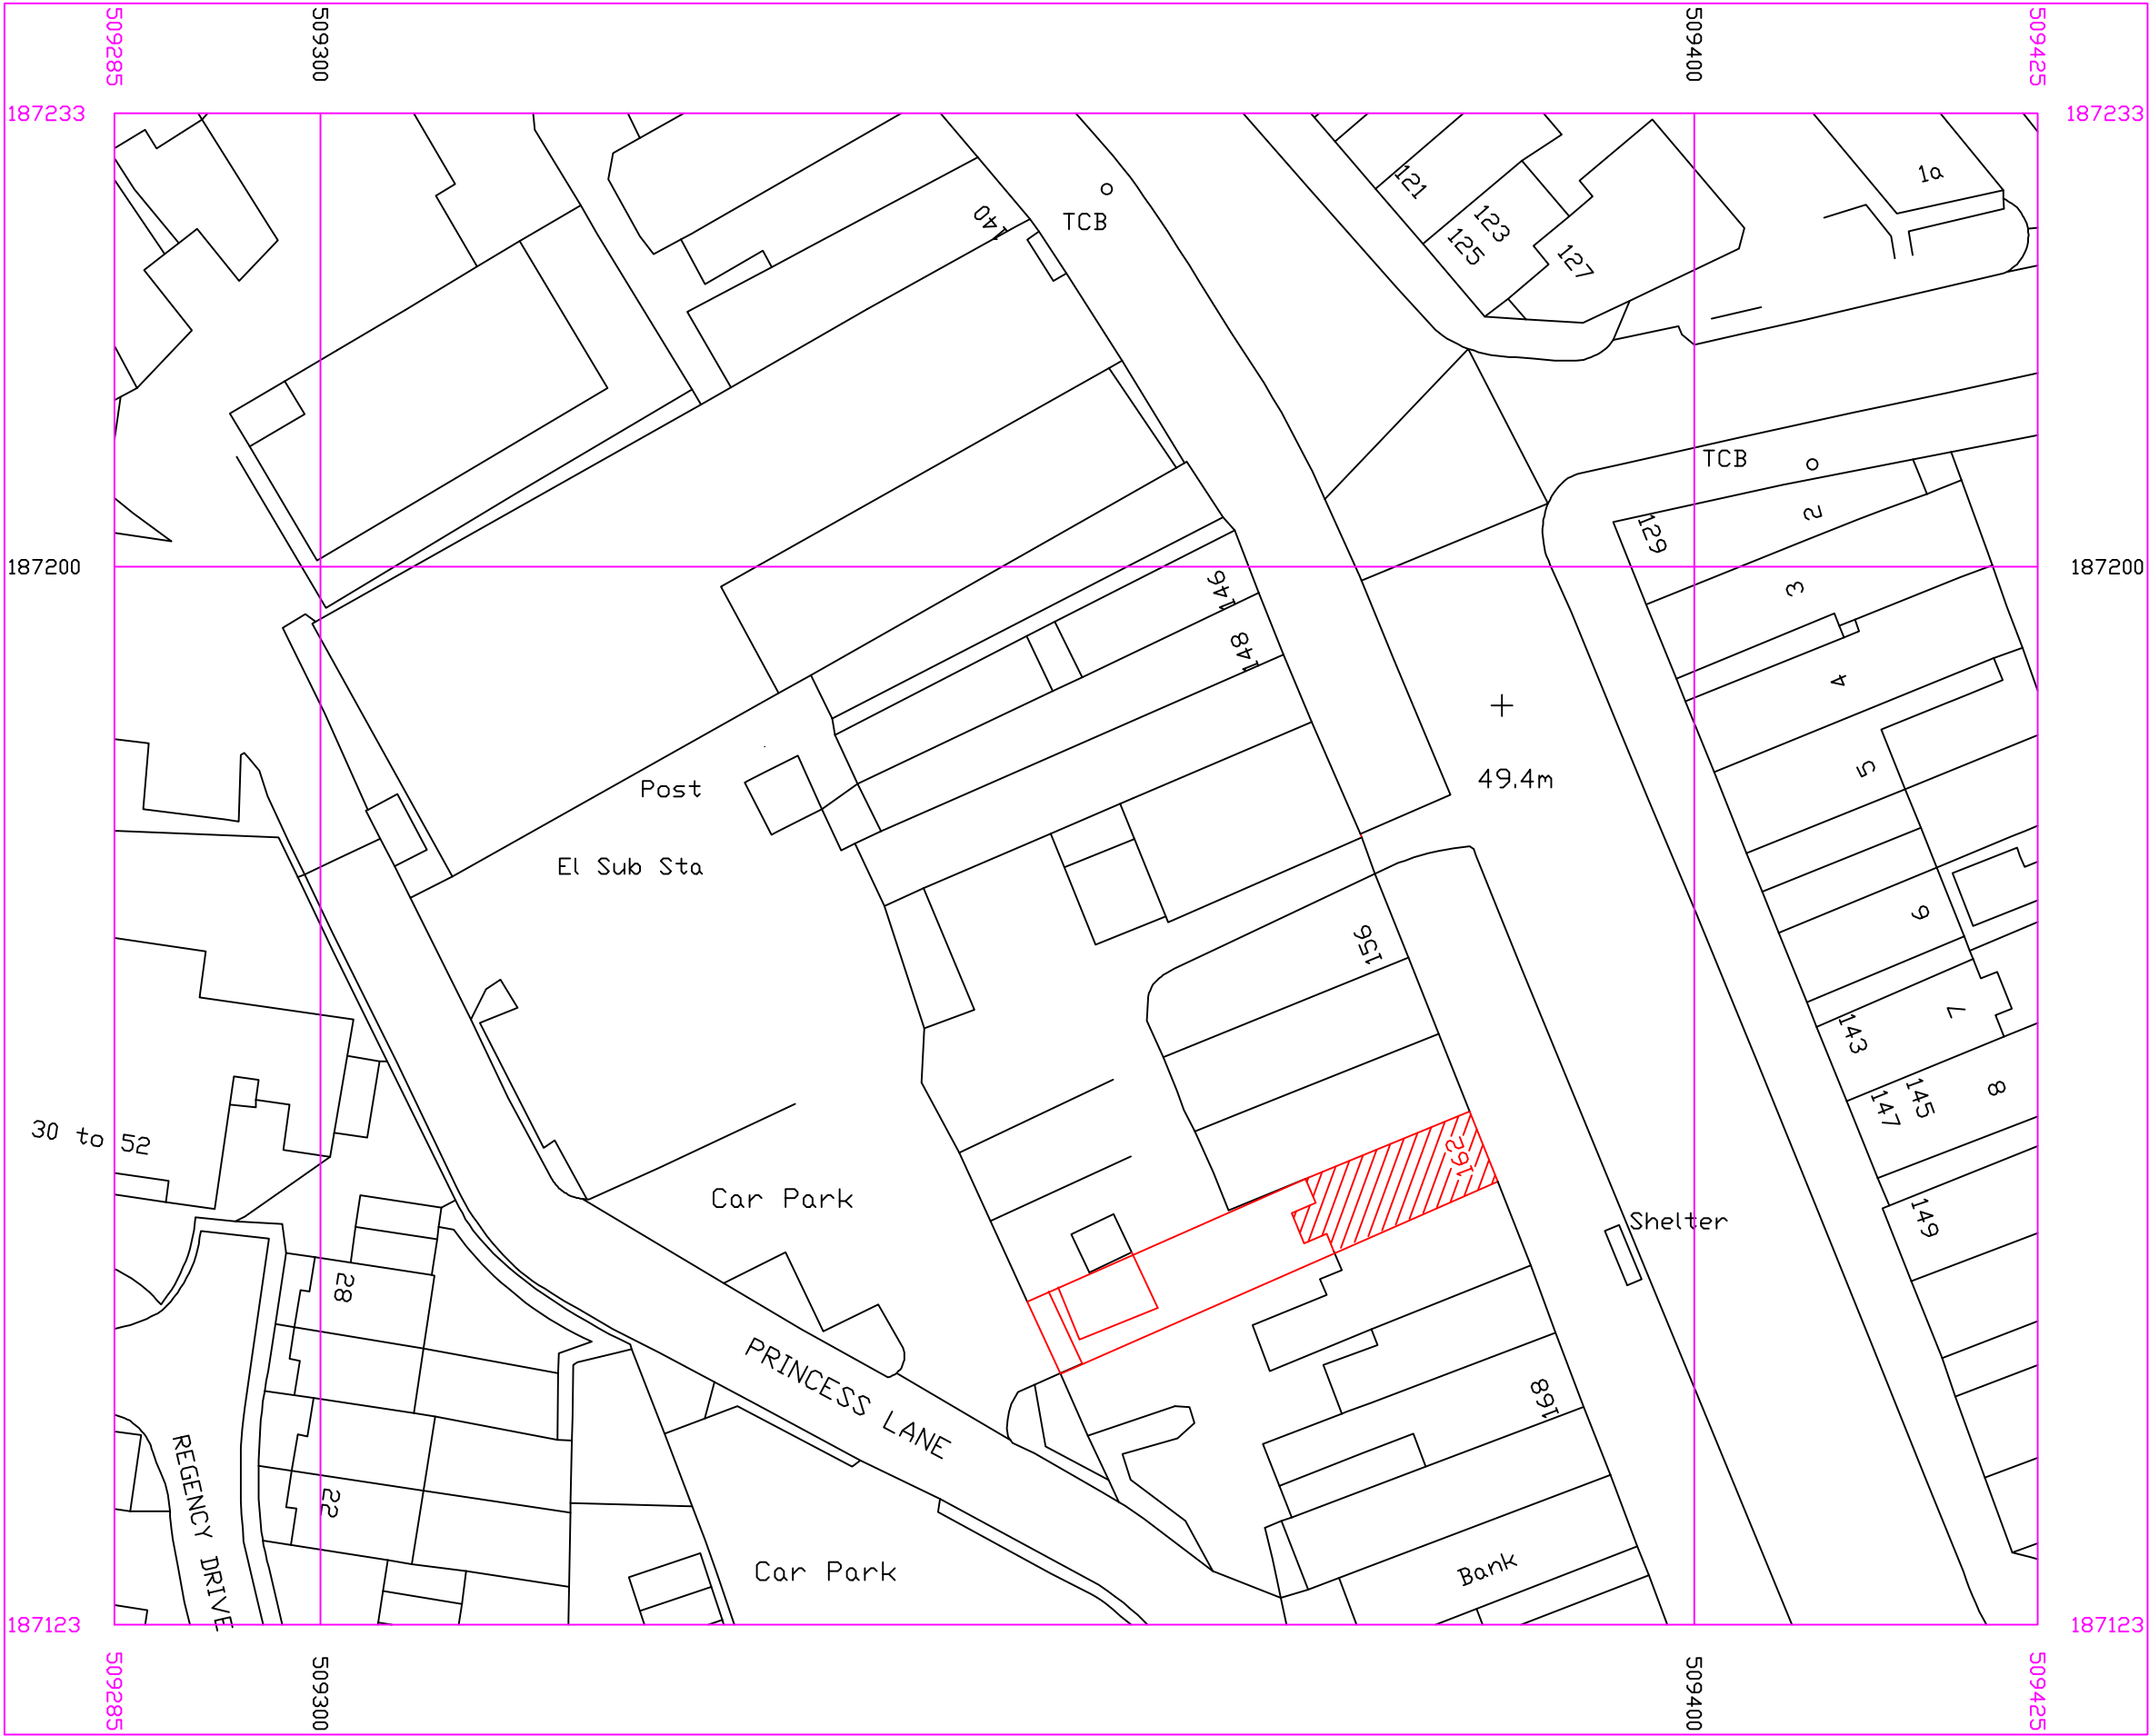


Gill & Associates Ltd.		LOCATION PLAN			
 SUITE 7, EALING HOUSE 33 HANGER LANE LONDON, W5 -3HJ		162 HIGH ST. RUISLIP HA4 8LJ			
DRAWN		DATE			
CHECKED		SIZE A3	FSCM NO.	DWG NO.	REV 0
DESIGN BSG		SCALE	1:500	SHEET	1 of 6