


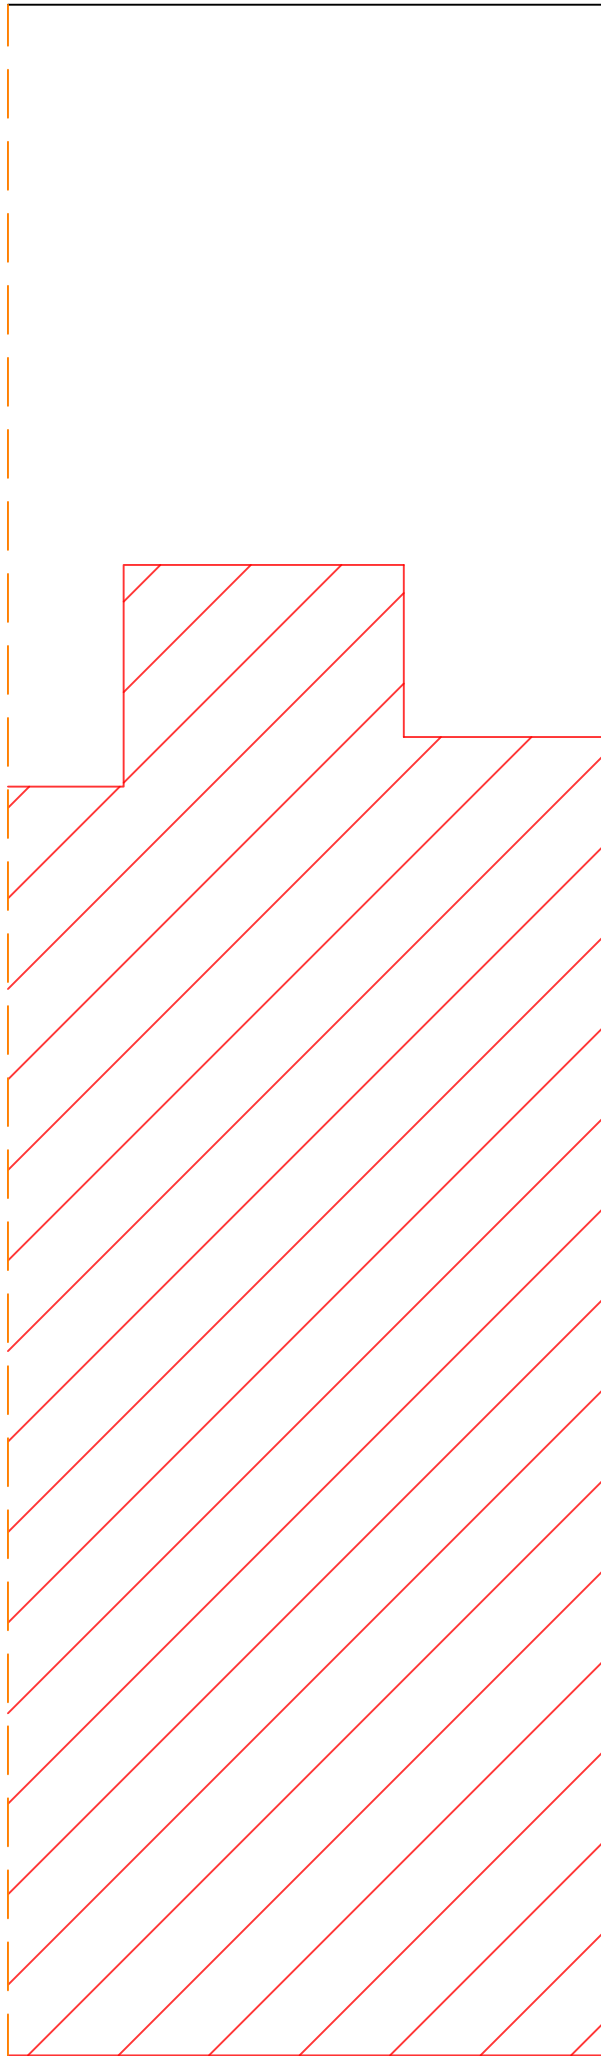


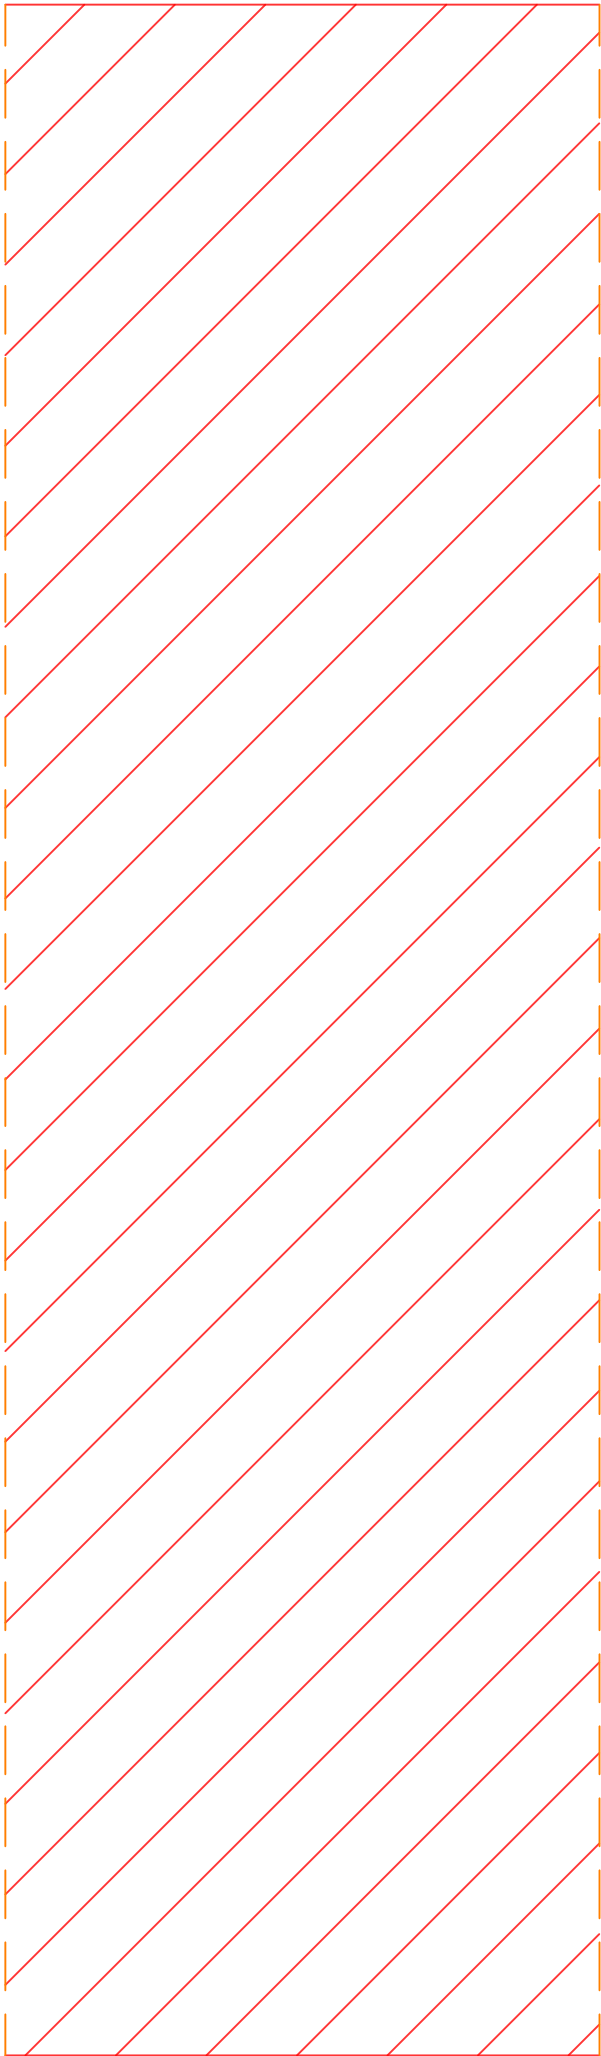

Existing Block Plan

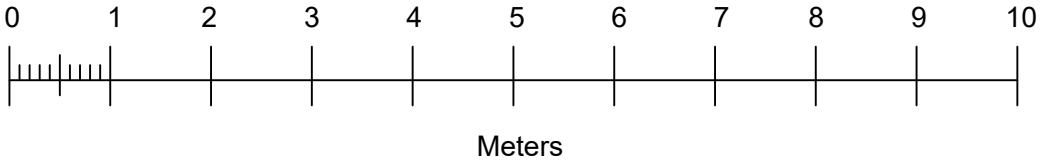

Proposed Block Plan

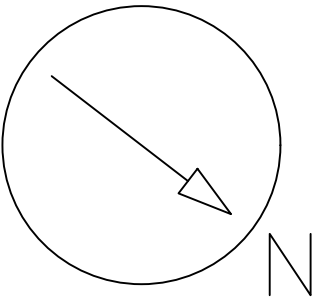

Gill & Associates Ltd.  SUITE 7, EALING HOUSE 33 HANGER LANE LONDON, W5 -3HJ		BLOCK PLANS			
		162 HIGH ST. RUISLIP HA4 8LJ			
DRAWN		DATE		SIZE	FSCM NO.
CHECKED				A3	DWG NO.
DESIGN		BSG		SCALE	1:75
				SHEET	2 of 6
				REV	0