

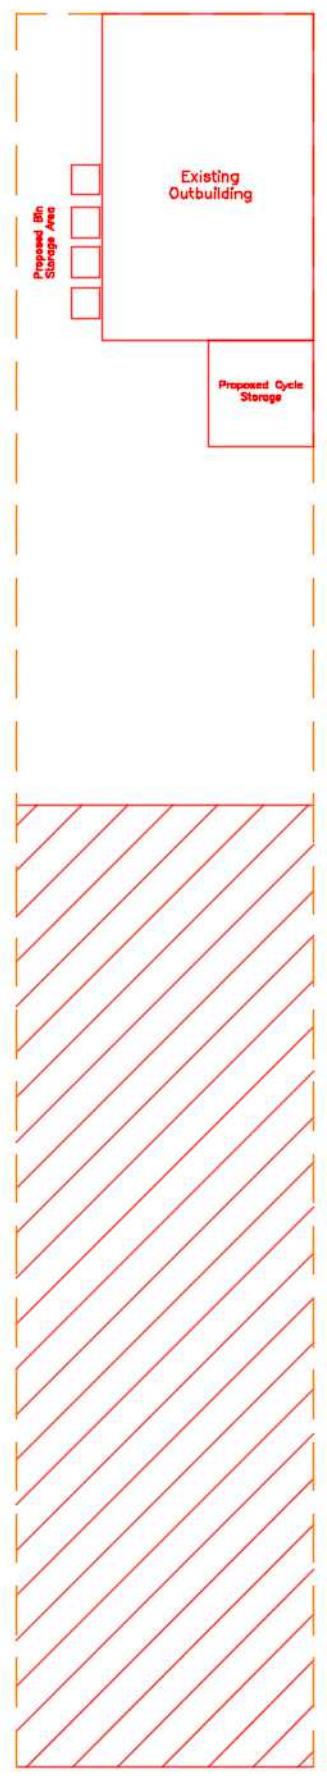
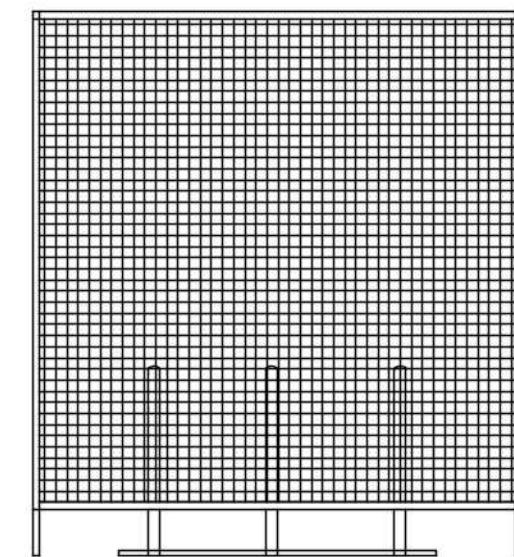



Existing Block Plan

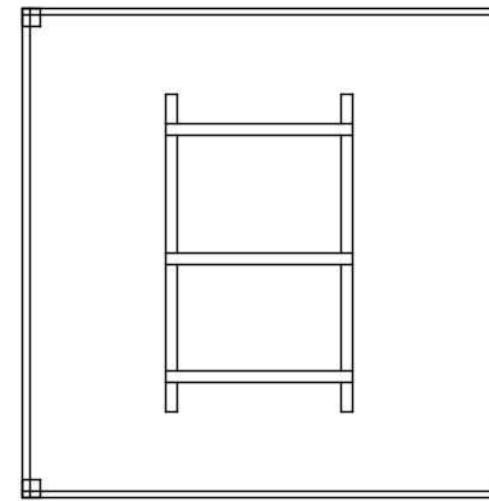


Proposed Block Plan

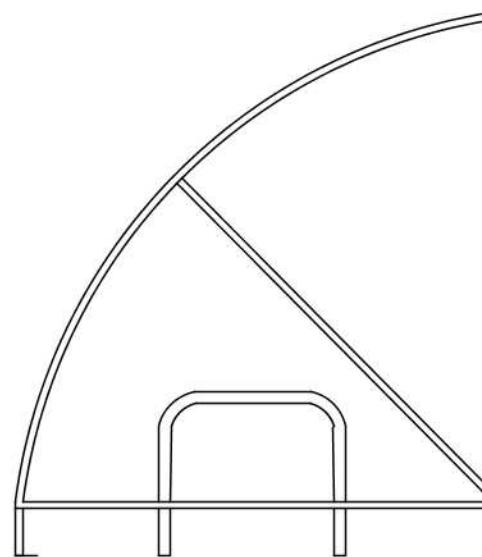

PROPOSED CYCLE STORAGE BY  
BIKE DOCK SOLUTIONS TO  
MATCH NEIGHBOURING No'160  
(NOT DRAWN TO SCALE)

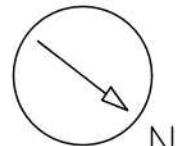

N

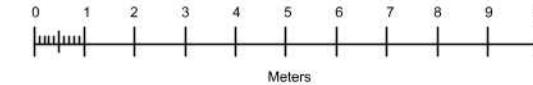

Gill & Associates Ltd.		BLOCK PLANS WITH PROPOSED CYCLE STORAGE & BIN AREA		
 SUITE 7, EALING HOUSE 33 HANGER LANE LONDON, W5 3HJ		162 HIGH ST. RUISLIP HA4 8LJ		
DRAWN	DATE			
CHECKED		SIZE	FSCM NO.	REV
DESIGN	BSG	A3		0
		SCALE	1:150	SHEET 3 of 8