




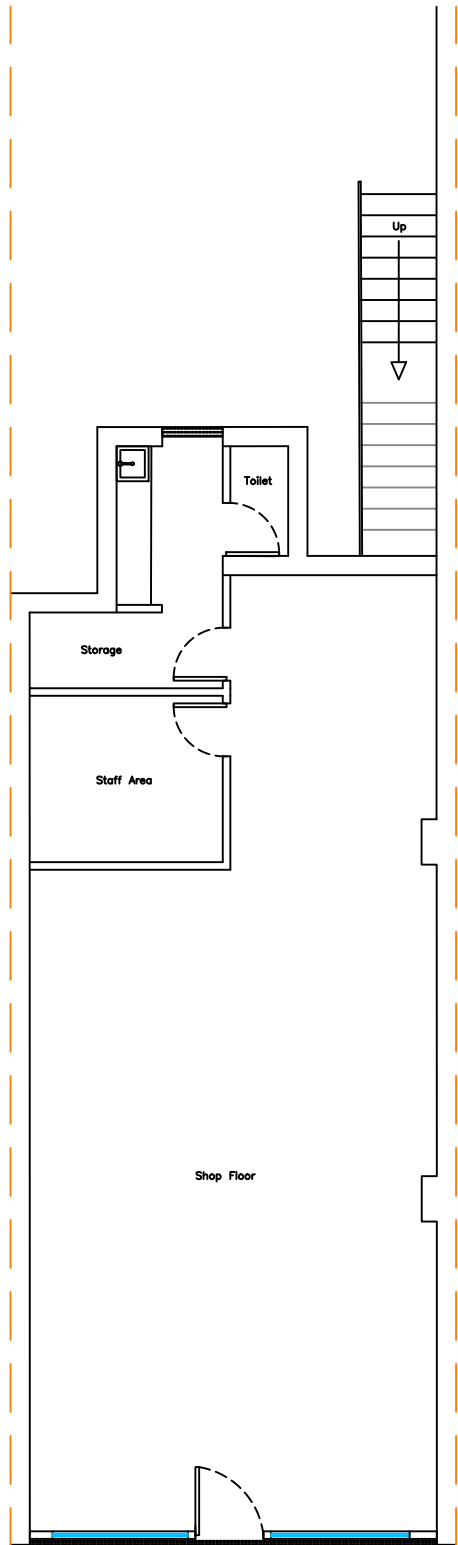



Existing Ground/Shop Floor Plan

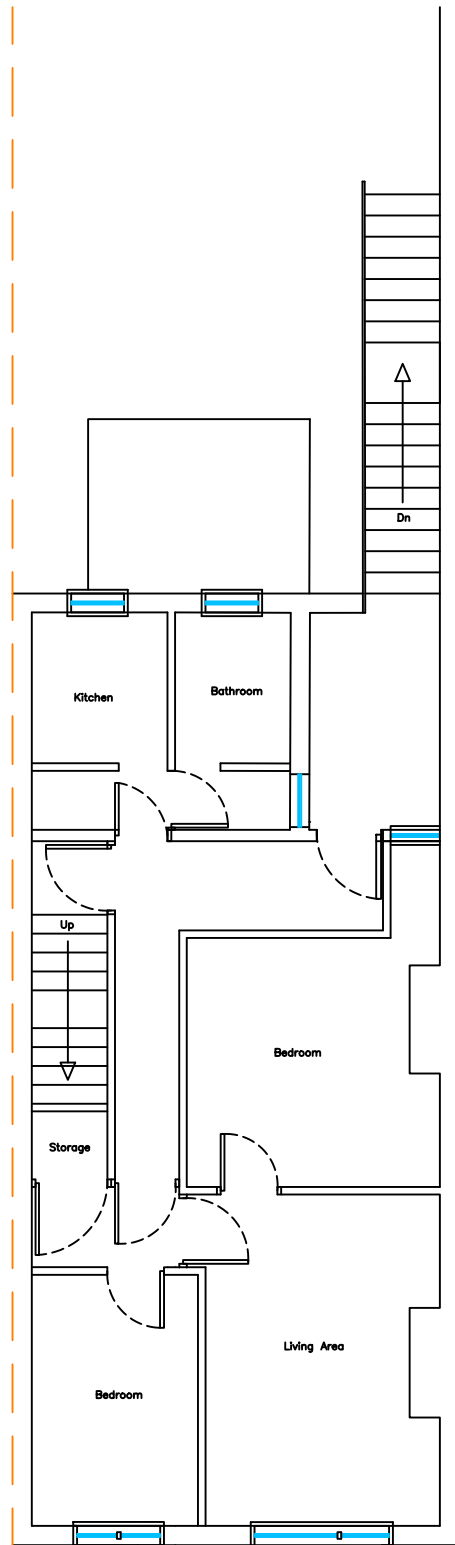

Existing First Floor Plan

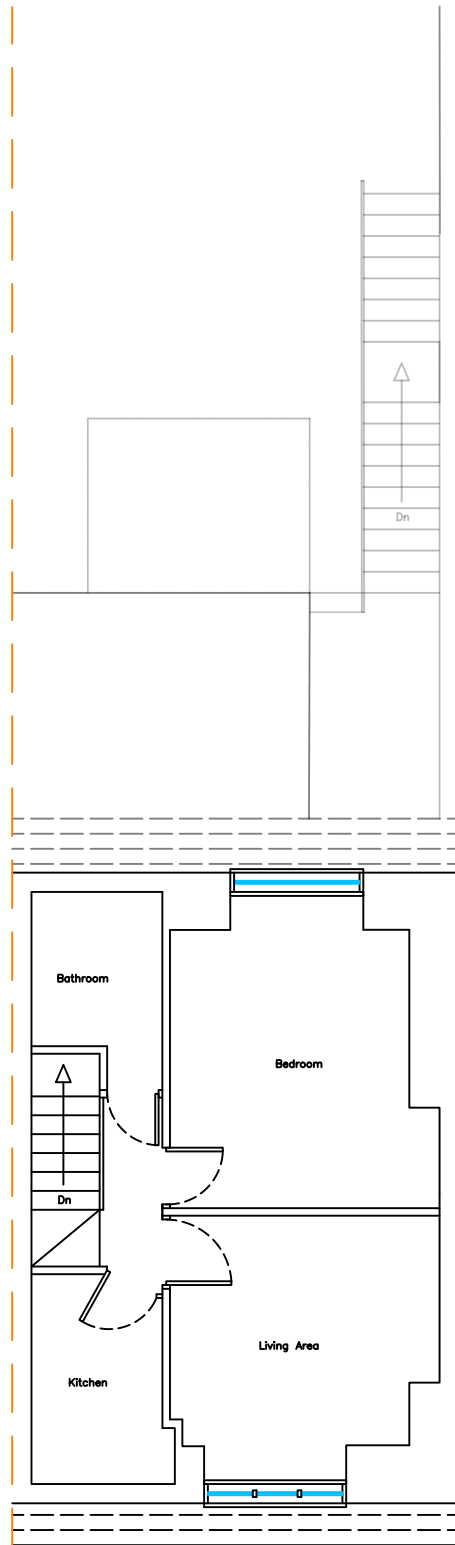

Existing Loft Plan

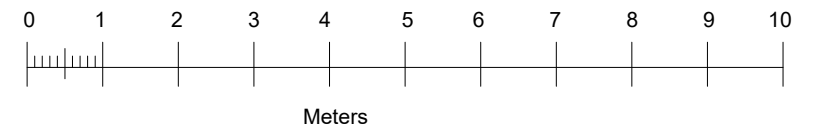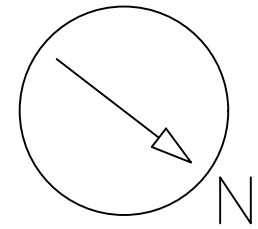

Gill & Associates Ltd.		EXISTING PLANS			
 SUITE 7, EALING HOUSE 33 HANGER LANE LONDON, W5 -3HJ		162 HIGH ST. RUISLIP HA4 8LJ			
DRAWN		DATE			
CHECKED				SIZE A3	REV 0
DESIGN BSG				SCALE	
		1:100		SHEET	4 of 8