




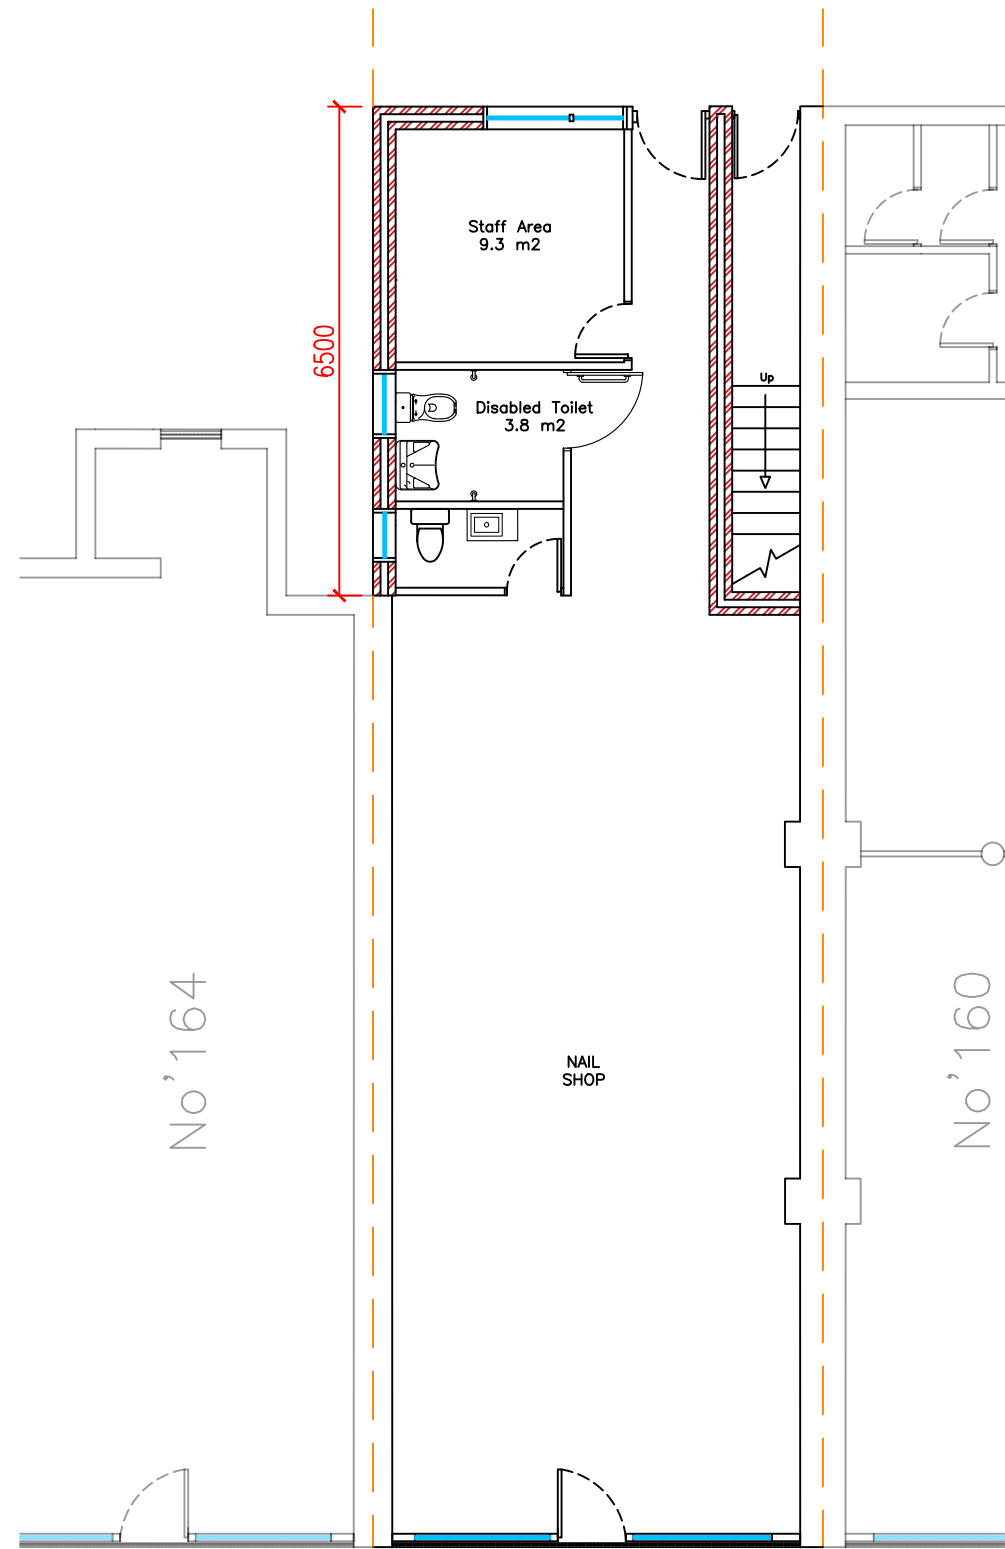

Proposed Ground/Shop Floor Plan

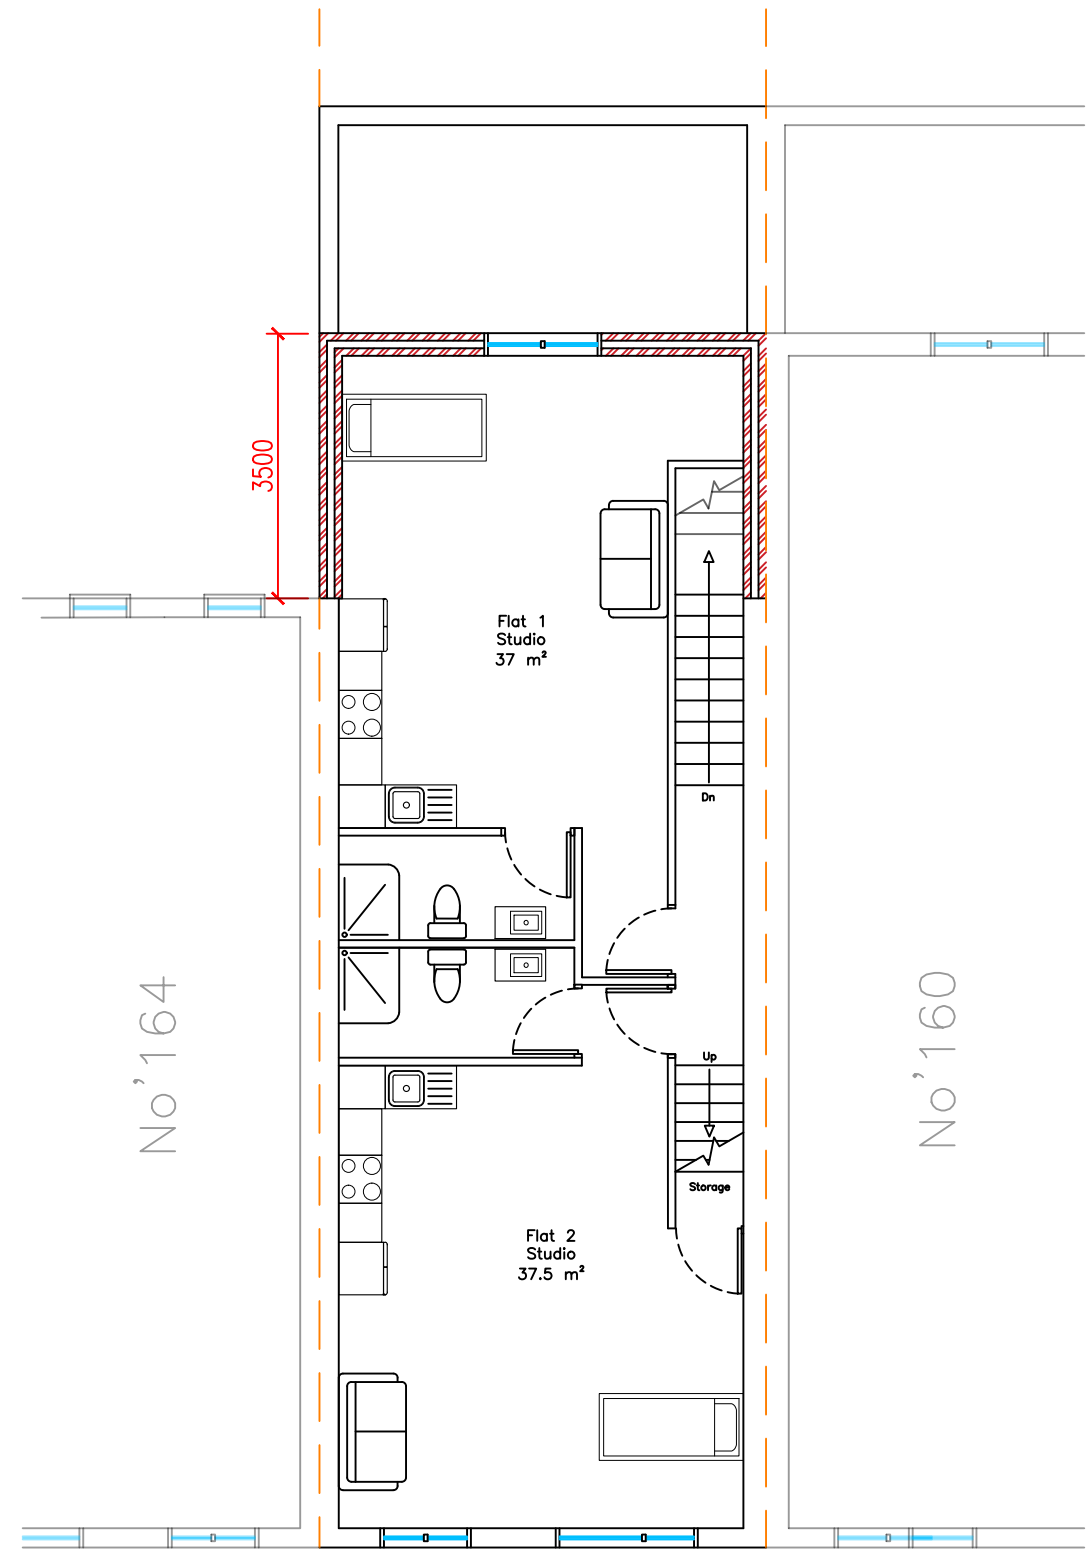

Proposed First Floor Plan

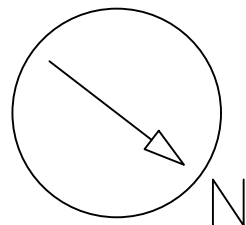

Gill & Associates Ltd.		PROPOSED PLANS			
 SUITE 7, EALING HOUSE 33 HANGER LANE LONDON, W5 -3HJ		162 HIGH ST. RUISLIP HA4 8LJ			
DRAWN		DATE		SIZE	REV
CHECKED				A3	0
DESIGN	BSG			SCALE	
		1:100		SHEET	6 of 8