


Note: This Drawing is for planning purpose and should not be used for construction.  
All dimensions should be confirmed on site and any deviation should be reported back to designer.

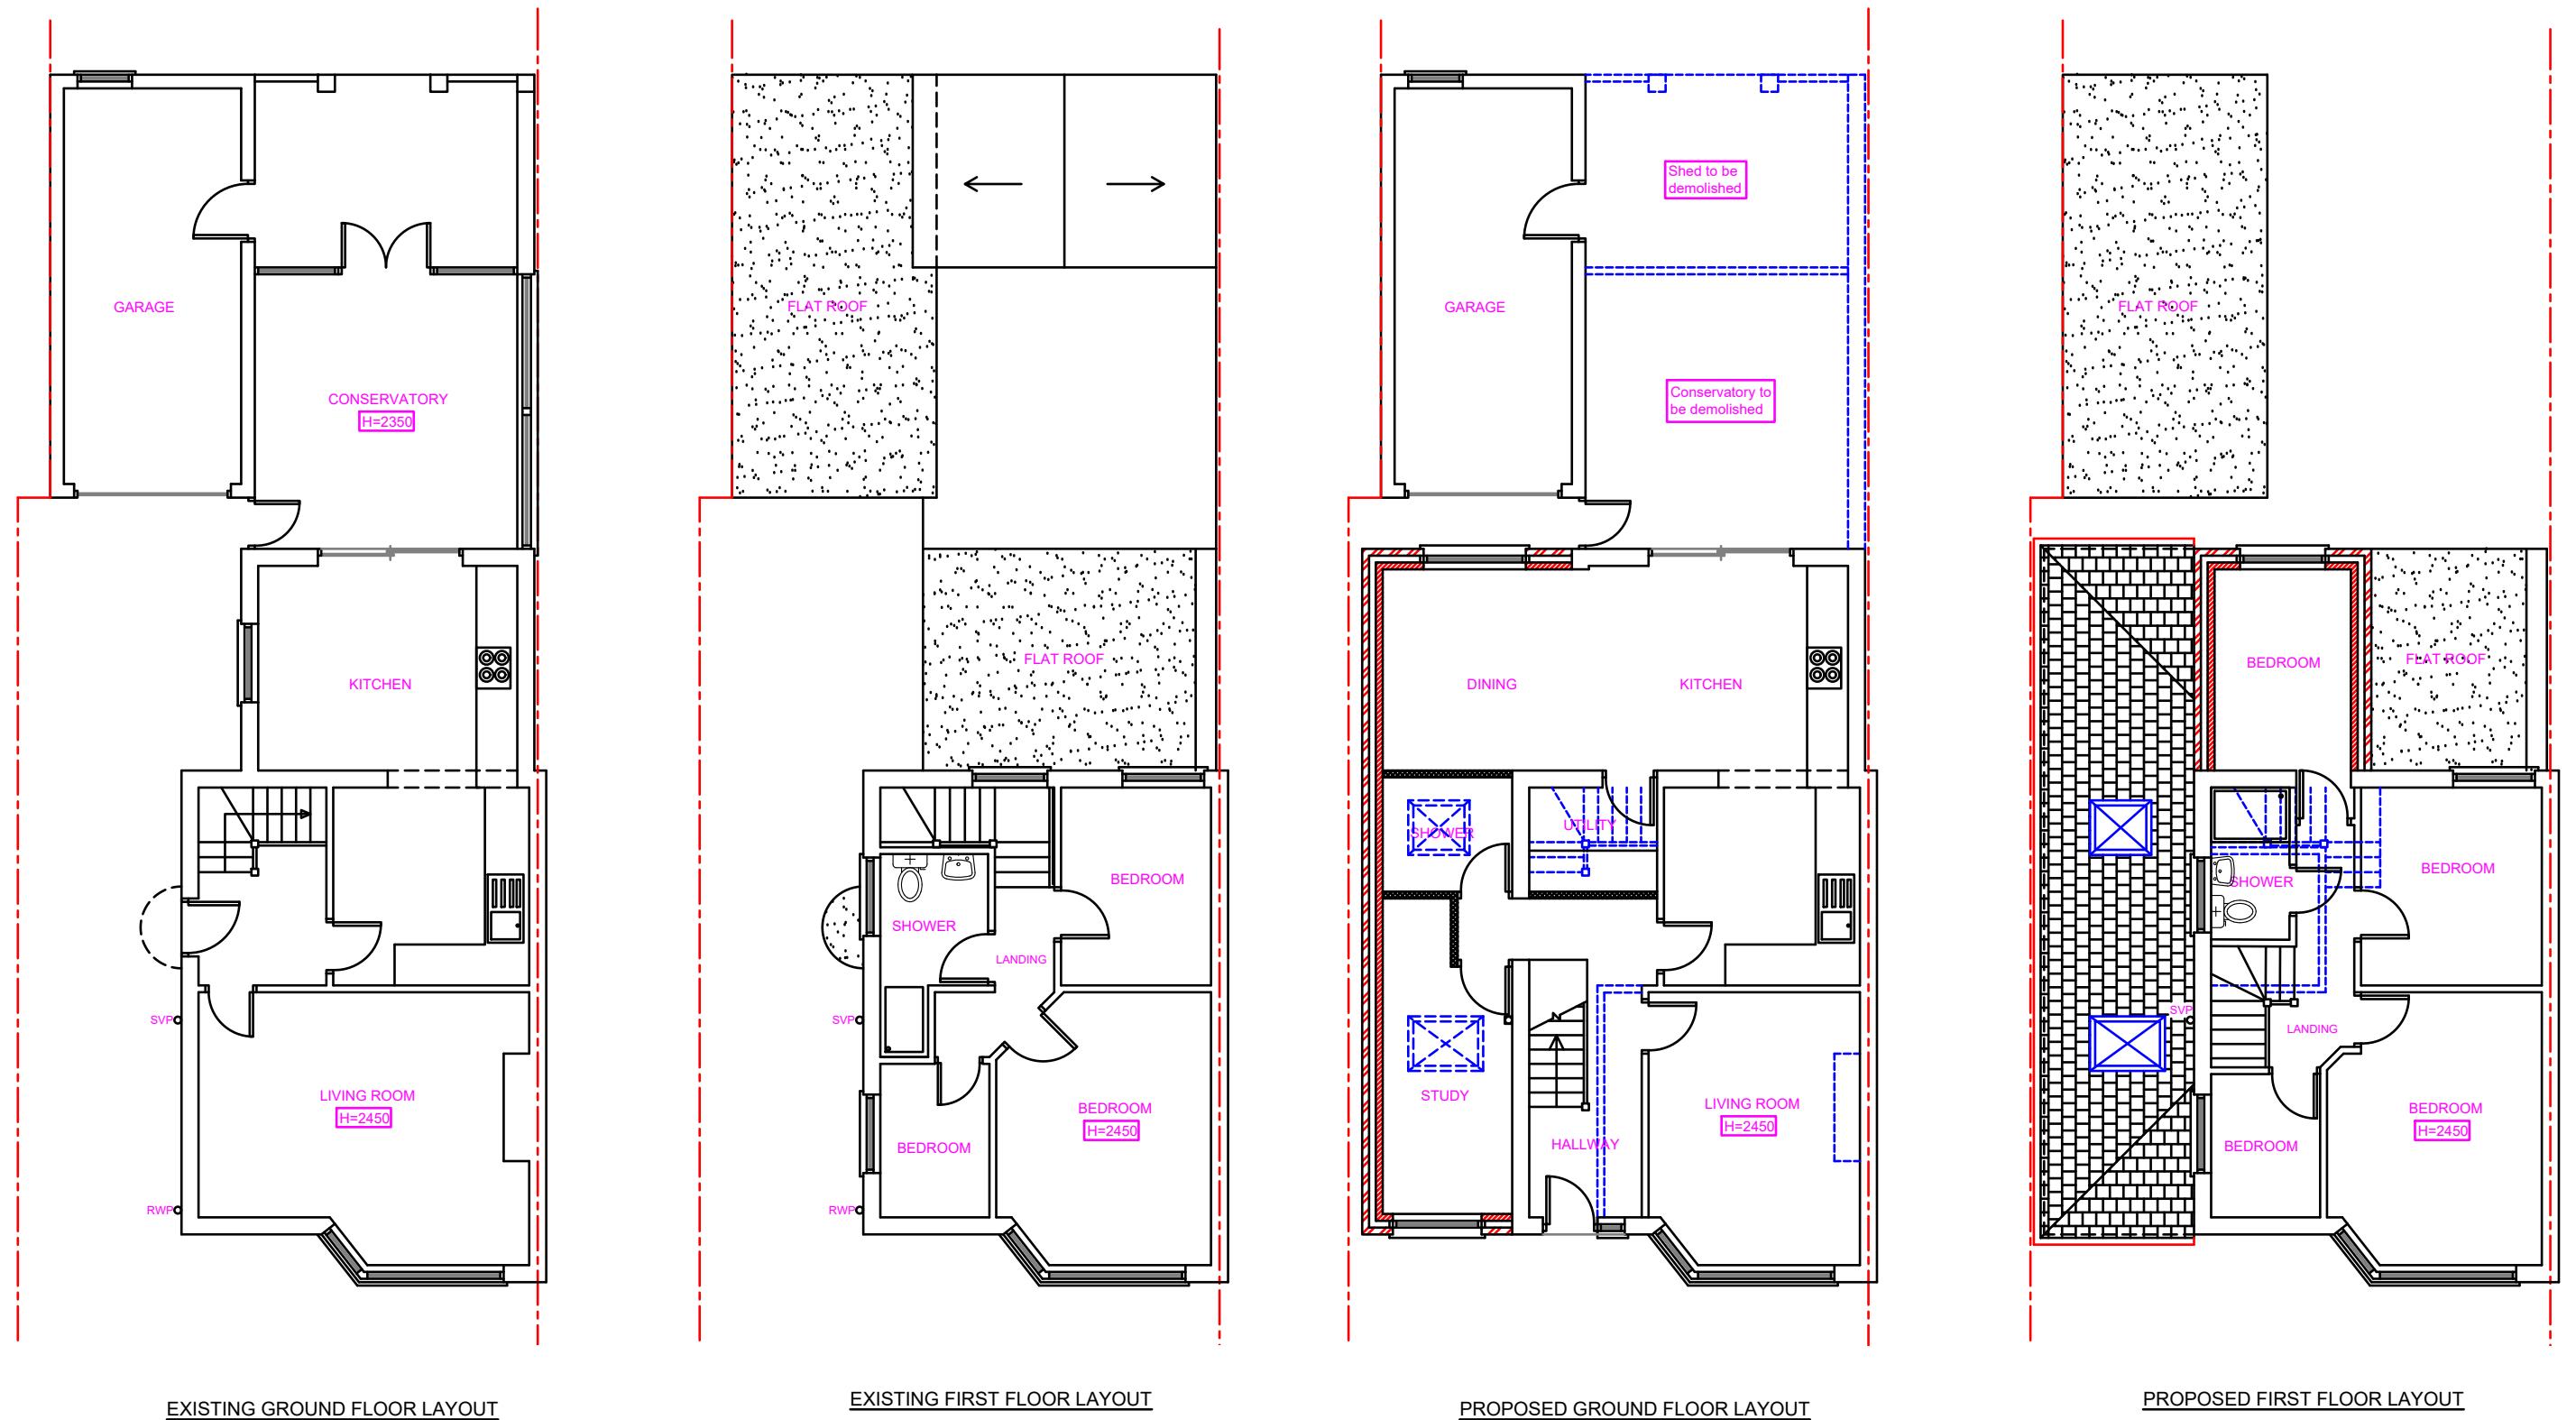

<b>Proposed Development:</b> Single storey side/Wrap around and Part Double storey rear extensions	<b>Site Address:</b> 29 Warley Avenue Hayes UB4 0QZ	<b>Revisions:</b> <table border="1" style="width: 100%; border-collapse: collapse;"> <tr> <th>Rev</th><th>Date</th><th>Description</th></tr> <tr> <td>A</td><td>11/11/2021</td><td></td></tr> <tr> <td colspan="3"> </td></tr> <tr> <td colspan="3"> </td></tr> <tr> <td colspan="3"> </td></tr> <tr> <td colspan="3"> </td></tr> </table>	Rev	Date	Description	A	11/11/2021														<b>Drawing Description:</b> Existing and Proposed Floor Layouts  <b>Drawing No.:</b> ART/2021/RE29WA/ELPL	Scale: 1:100 Paper Size: A3 Sheet No: 1 of 5	ART CONSULTANTS (UK) LTD 113 LONG LANE STANWELL TW19 7AL M:07960071377 E: ARTCONSULTANTSUK@GMAIL.COM
Rev	Date	Description																					
A	11/11/2021																						