


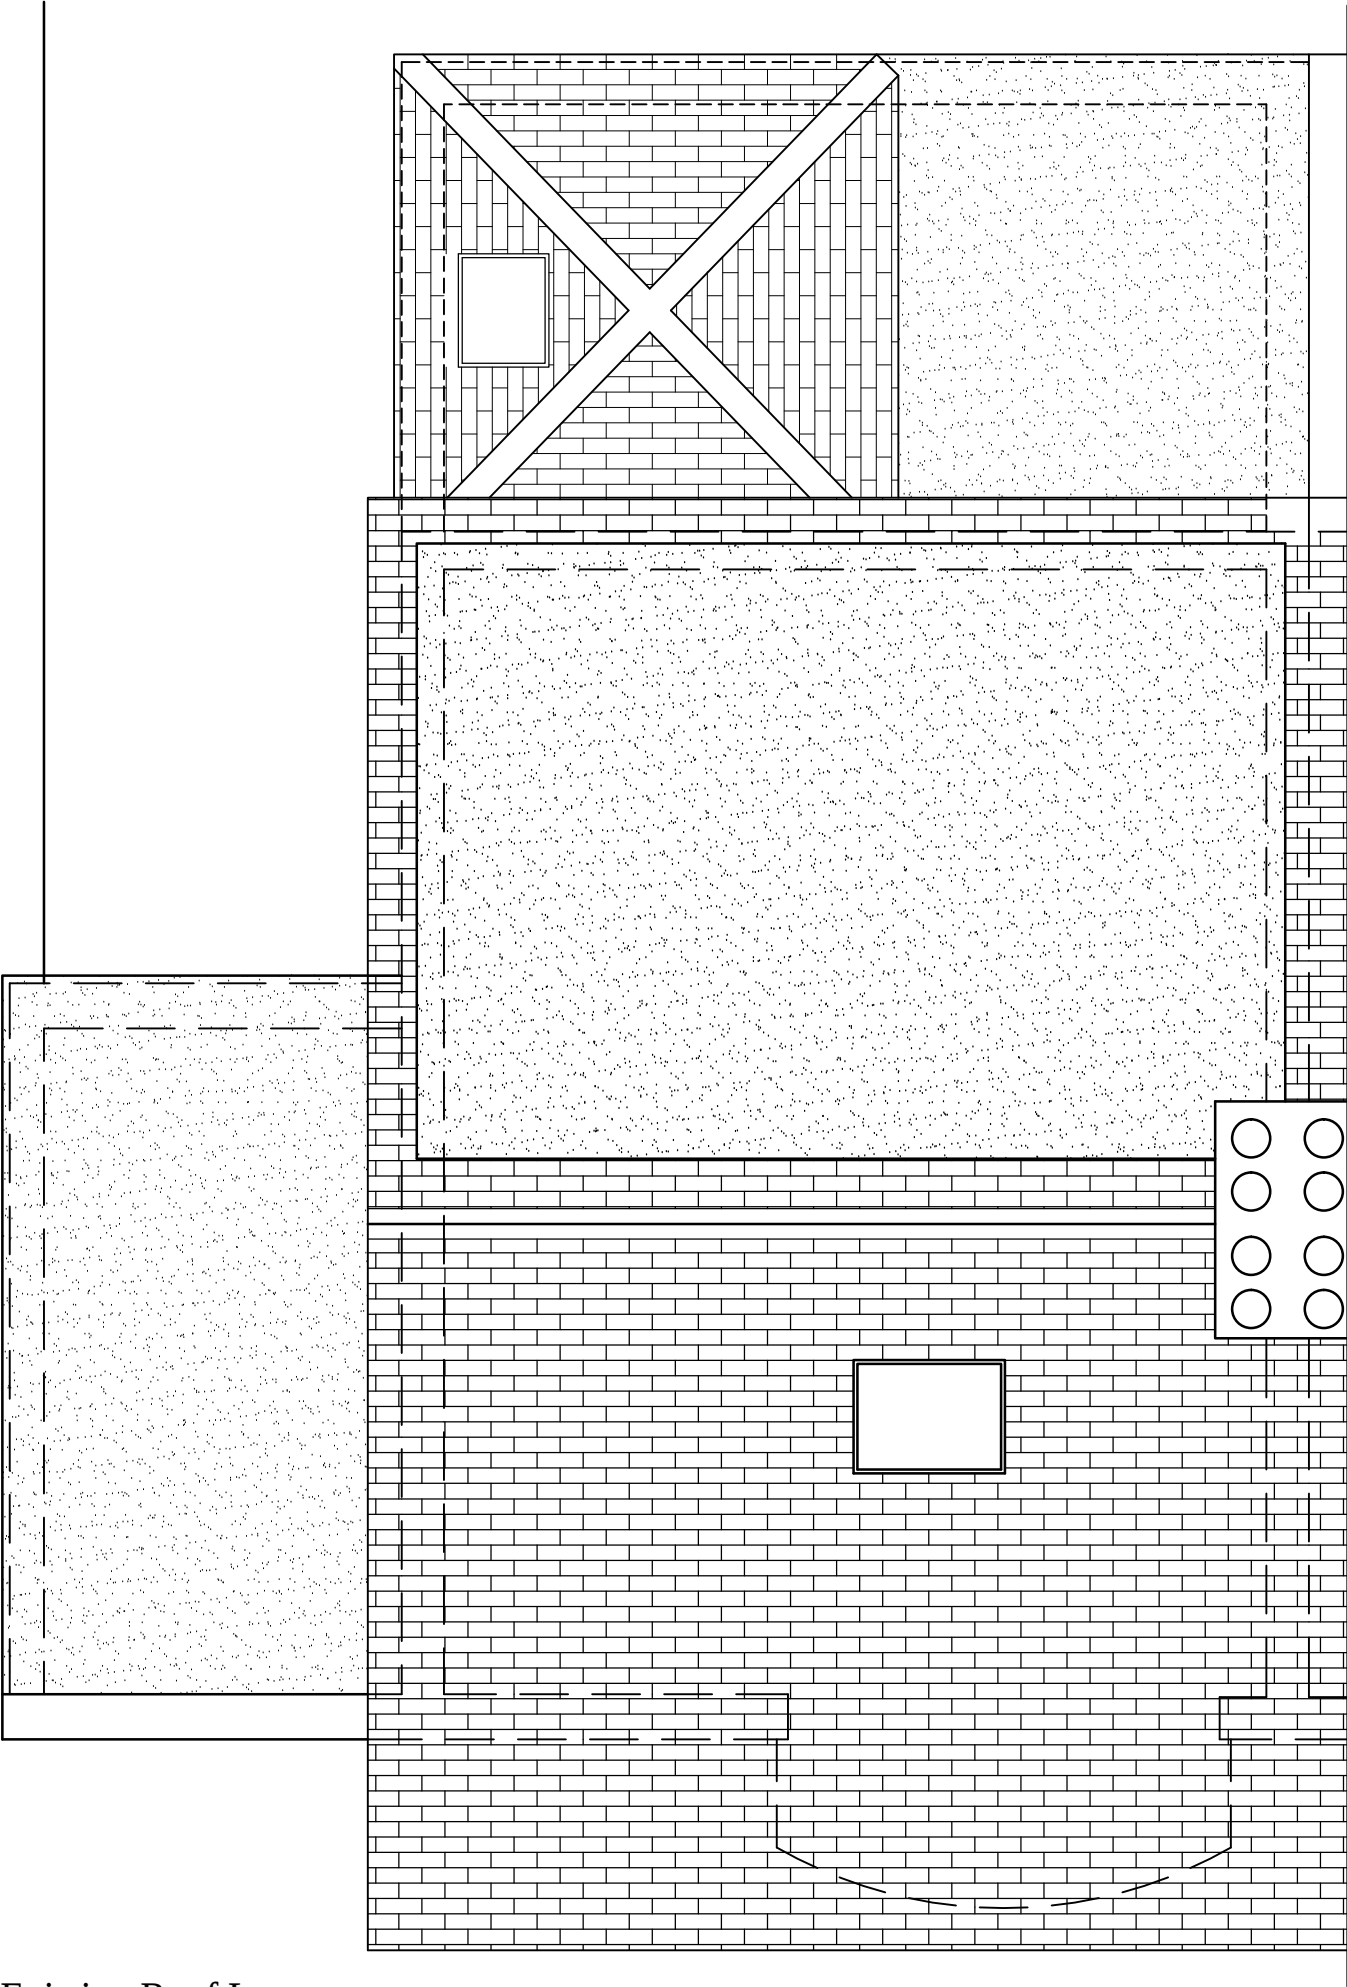

Existing Roof Layout



Metres

Title: Proposed side extension of existing dwelling & front extension of Garage with Bi-folding Doors to rear with internal alterations at 124 Shenley Avenue, Ruislip HA4 6BY.		Drawn by: Paul Brown 133 Fordwych Road Cricklewood London NW2 3ND MOB: 07976 453 594	
Client: Mr Peter Campbell			
Drawing Title: Existing Roof Layout	Drawing No: PL-02	Date: Jan' 20	Scale: 1 : 50 @ A3