



MICHAEL OAKES ARCHITECTS LTD.

Michael Oakes (Director) B.A. Hons Arch, Dipl. Arch, Registered Architect


REGISTERED ARCHITECTS, DESIGNERS + ILLUSTRATORS

Telephone: 01895 235089 - E-mail: michaeloakesarchitect@googlemail.com

Potter Street

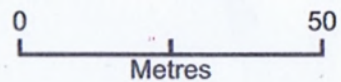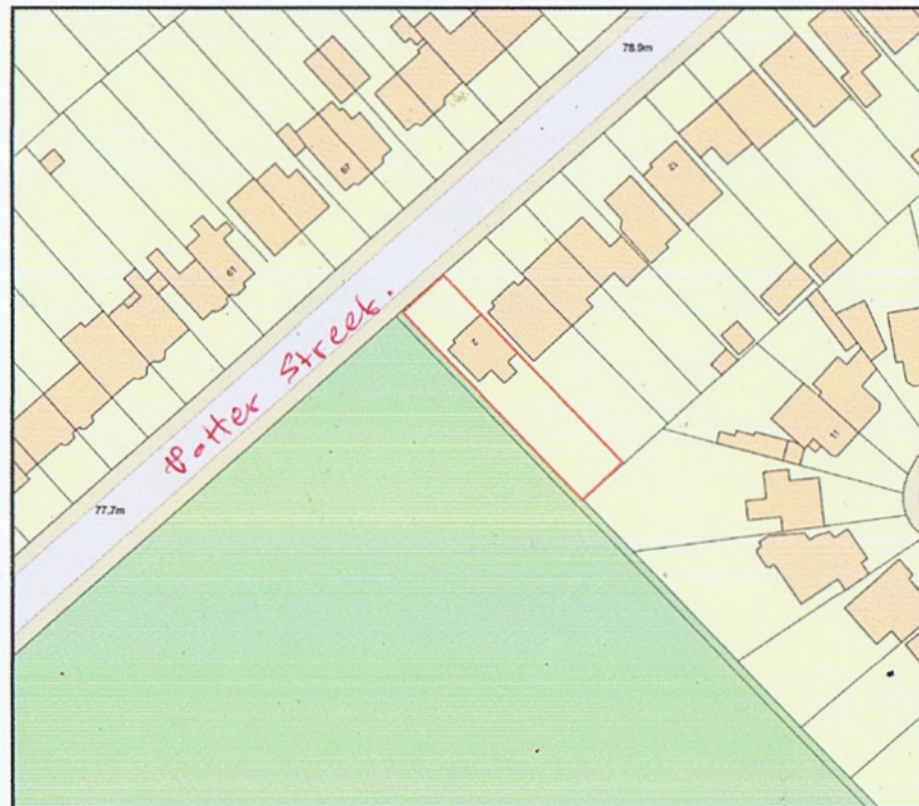

Site Location Plan

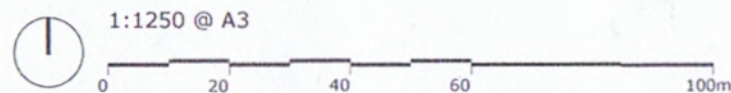

Address


2 Potter Street,
Northwood, HA6 1QE

Client


Dr. Kambala

Date

May 2022

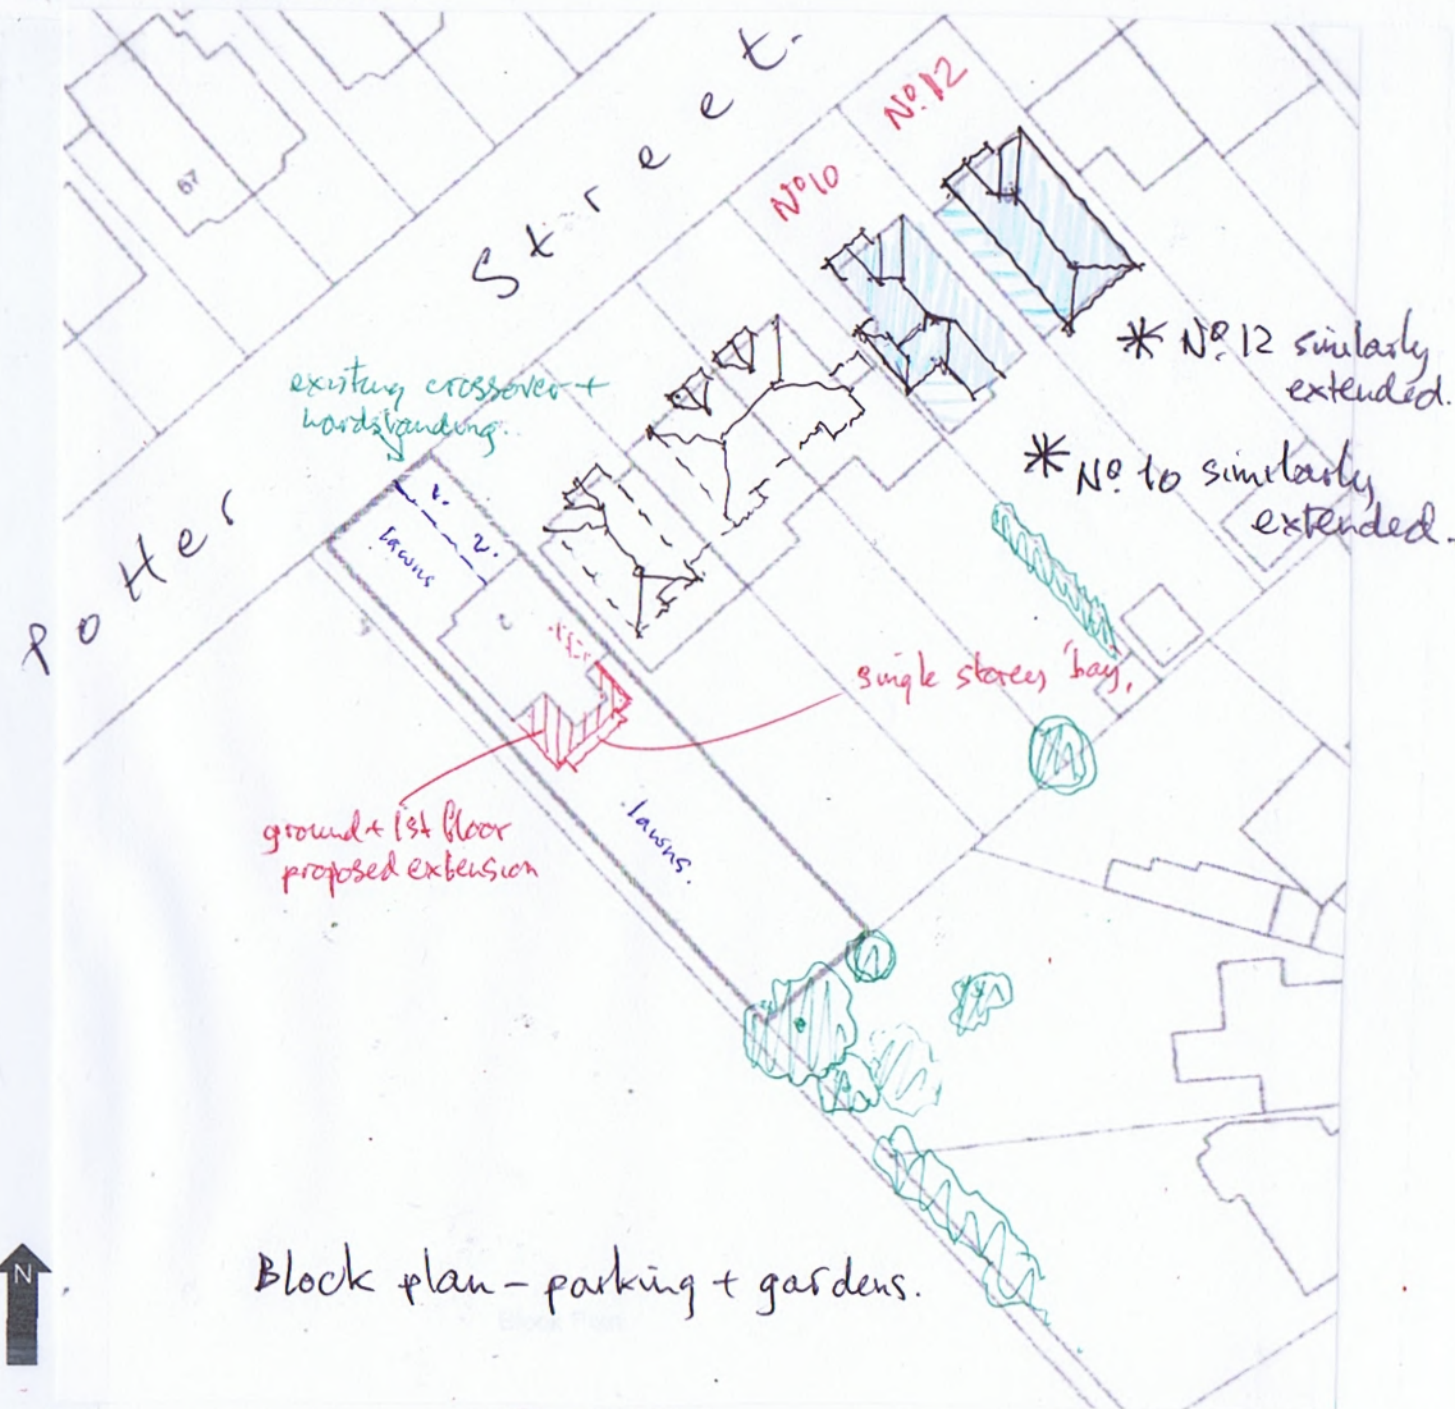

Block plan - parking + gardens.

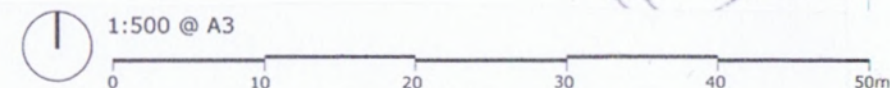

Drawing Title

Location + Block Plan

Project no. / Stage /

0386- PLA-

Drawing no. / Revision

01_A

Revision notes:

A - First Issue

Drawn by: IR