




Michael Oakes (Director) B.A. Hons Arch, Dipl. Arch, Registered Architect  
REGISTERED ARCHITECTS, DESIGNERS + ILLUSTRATORS  
Telephone: 01895 235089 - E-mail: [michaeloakesarchitect@googlemail.com](mailto:michaeloakesarchitect@googlemail.com)

REGISTERED ARCHITECTS, DESIGNERS + ILLUSTRATORS  
Telephone: 01895 235089 - E-mail: [michaeloakesarchitect@googlemail.com](mailto:michaeloakesarchitect@googlemail.com)

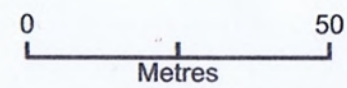

### Site Location Plan

1:1250 @ A3

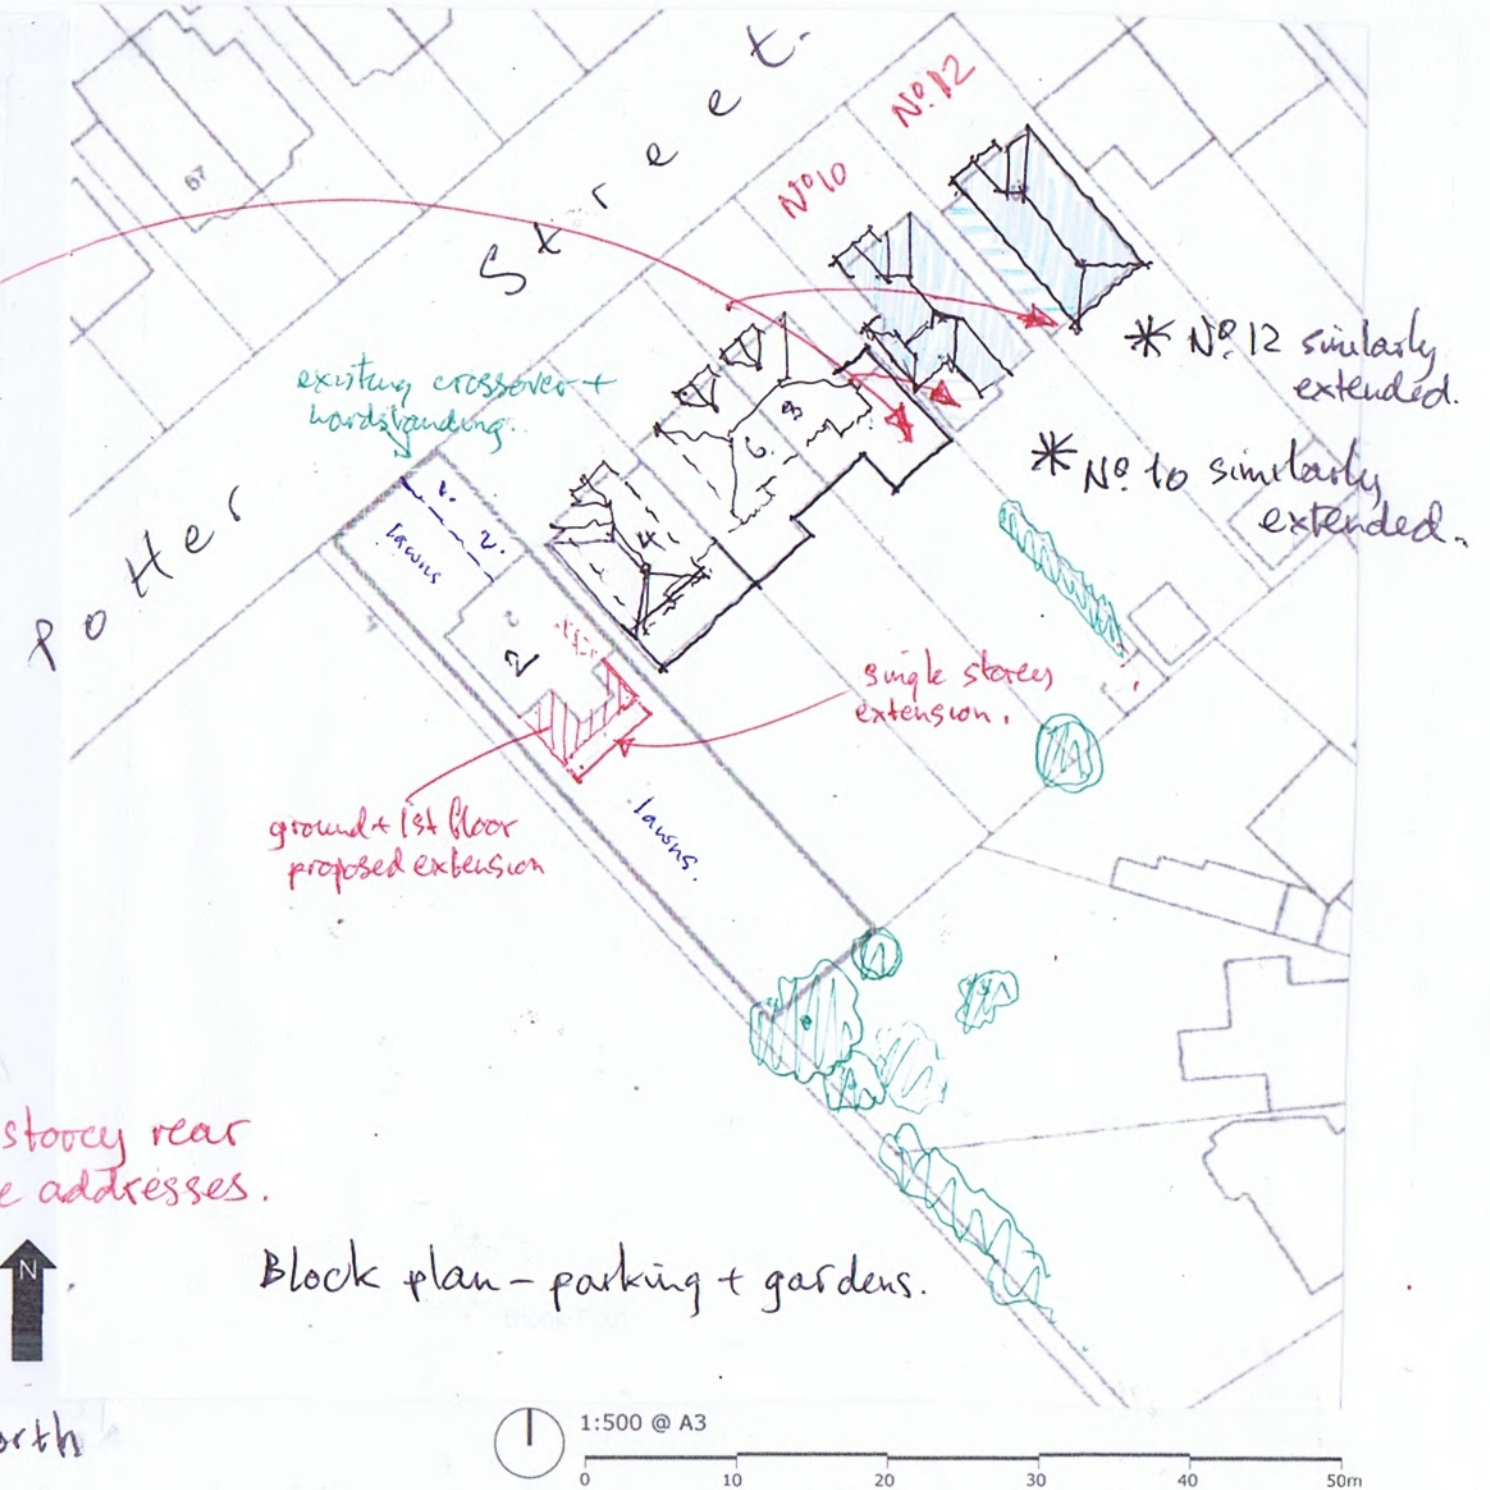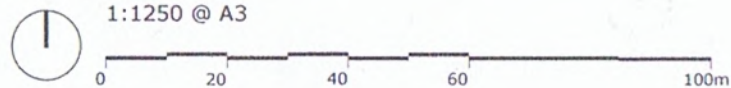

Similar depth of single-storey rear extension present at these addresses.

Block plan - parking + gardens.

North



| Address                                | Client      | Date     |
|----------------------------------------|-------------|----------|
| 2 Potter Street,<br>Northwood, HA6 1QE | Dr. Kambala | May 2022 |

10 Parkfield Avenue, Hillingdon, Middlesex UB8 3NF, Great Britain

Drawing Title

---

**Location + Block Plan**

Project no. / Stage / Drawing no. / Revision

---

0386- PLA- 01\_B

Revision notes: Drawn by: IR

---

A - First Issue

*B single storey enlarged Im.  
15.1.23*