
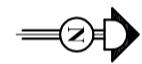
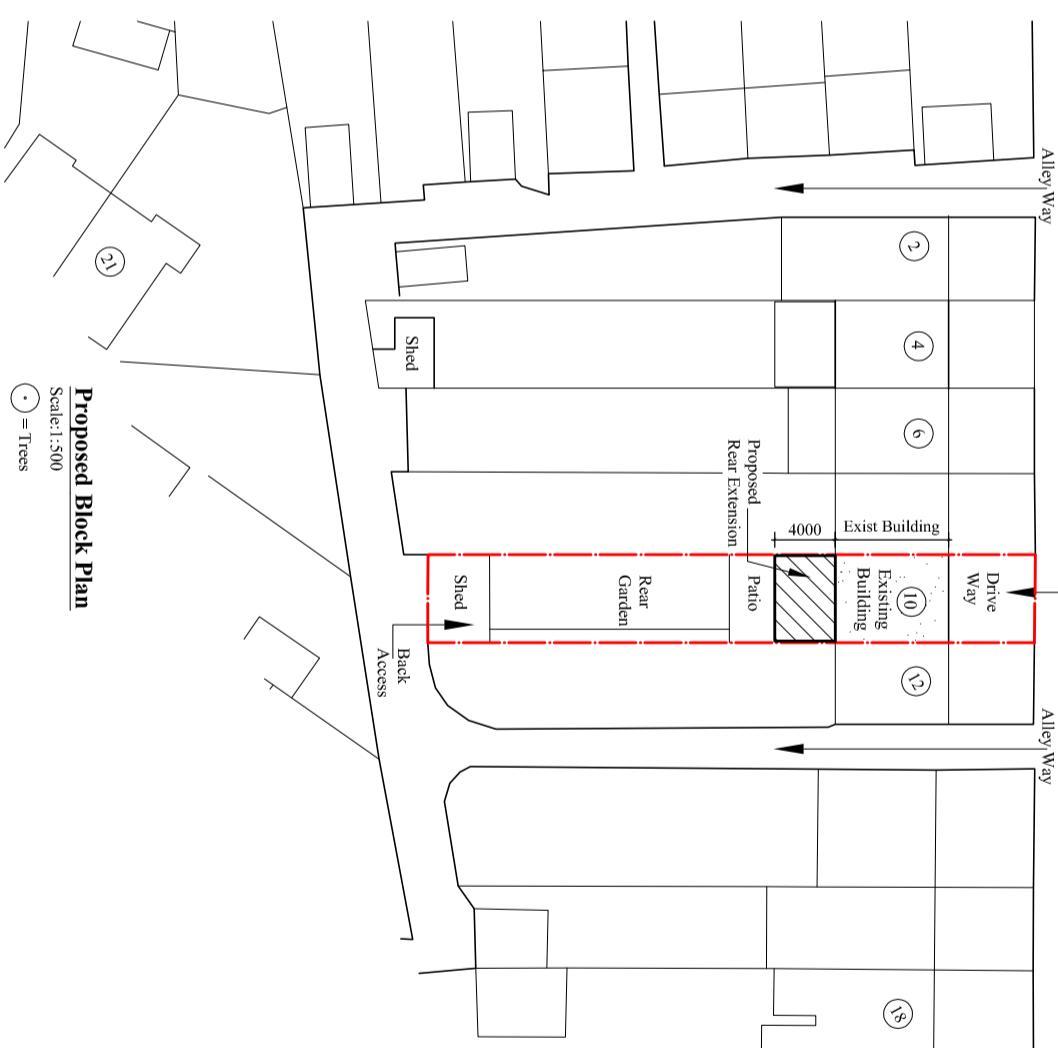
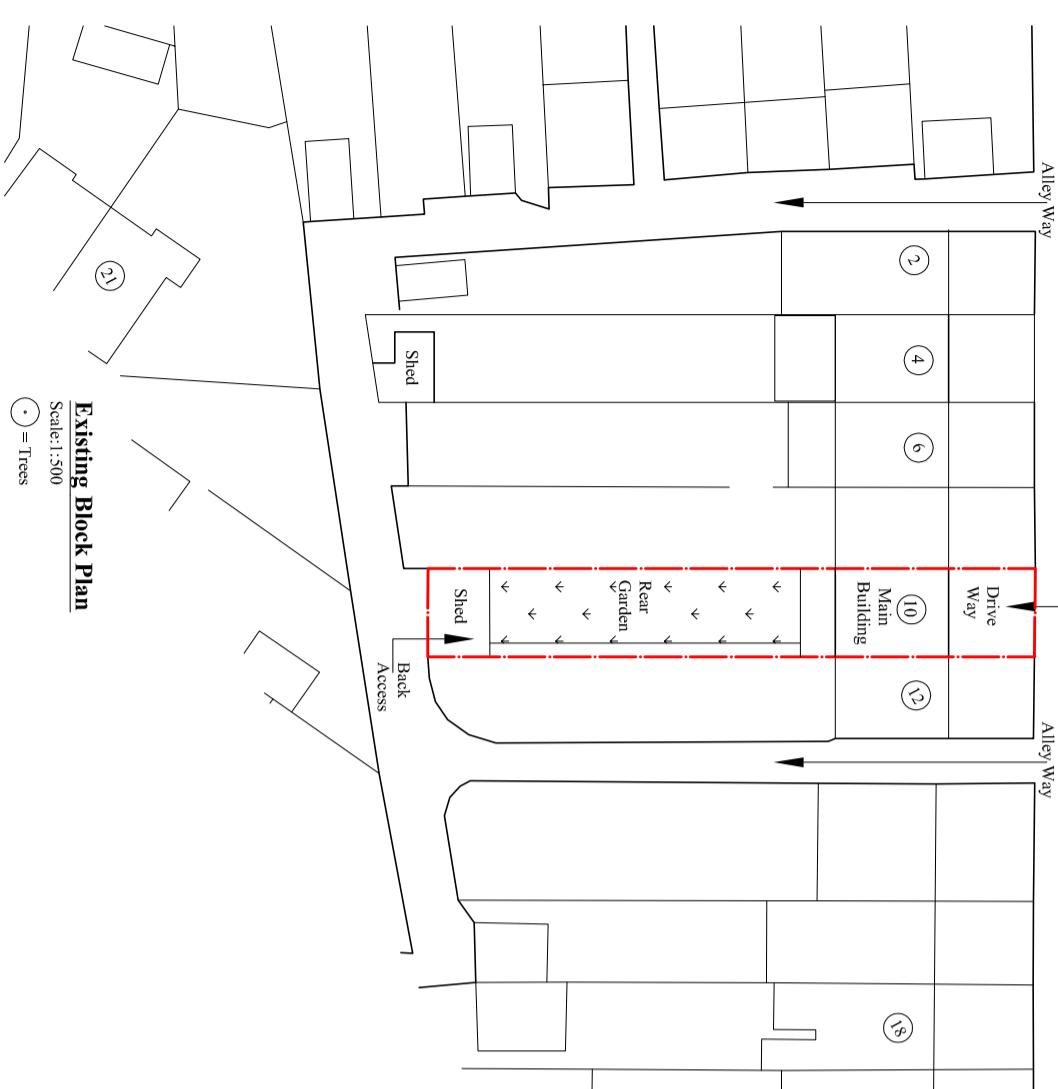


Scale bar 1:500 (Meter)

Notes:
 © 2025 Blue Architecture Limited.
 All rights reserved.
 All drawings are for the purpose of gaining
 Planning Permission approval only.
 All written dimensions to be taken in
 preferences to scaled dimensions.

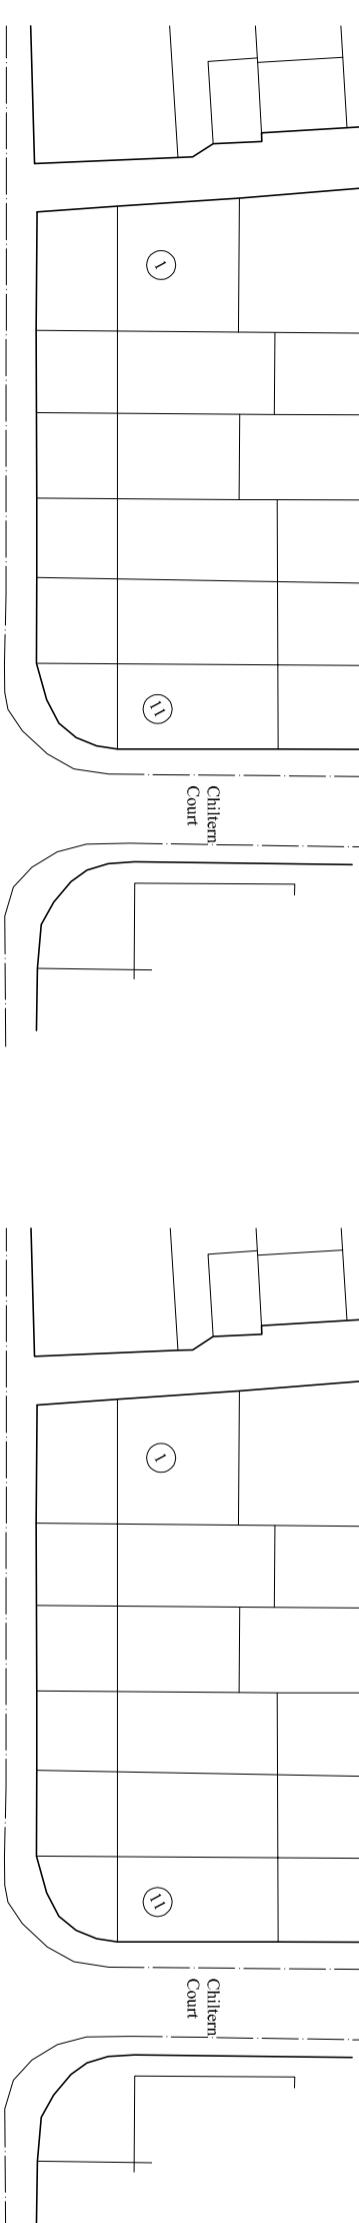

Client:
Mr. Krishna Chaulagain

Project:
 Single storey Rear Extension 4.0 M Deep and
 Demolish existing rear extension.

Location:
 10 Widmore Road, Hillingdon,
 Middlesex, UB8 3AY.

Status:
 Larger extension: neighbour consultation scheme

Title:
 Existing and Proposed Block plans.

Drawn by:	Str. Er.	Checked by:
L.P	---	R.K
Project no: BAL-1806	Sheet Size A3	Sheet no.
Date: 10/01/2025	Scale: 1:500	05