



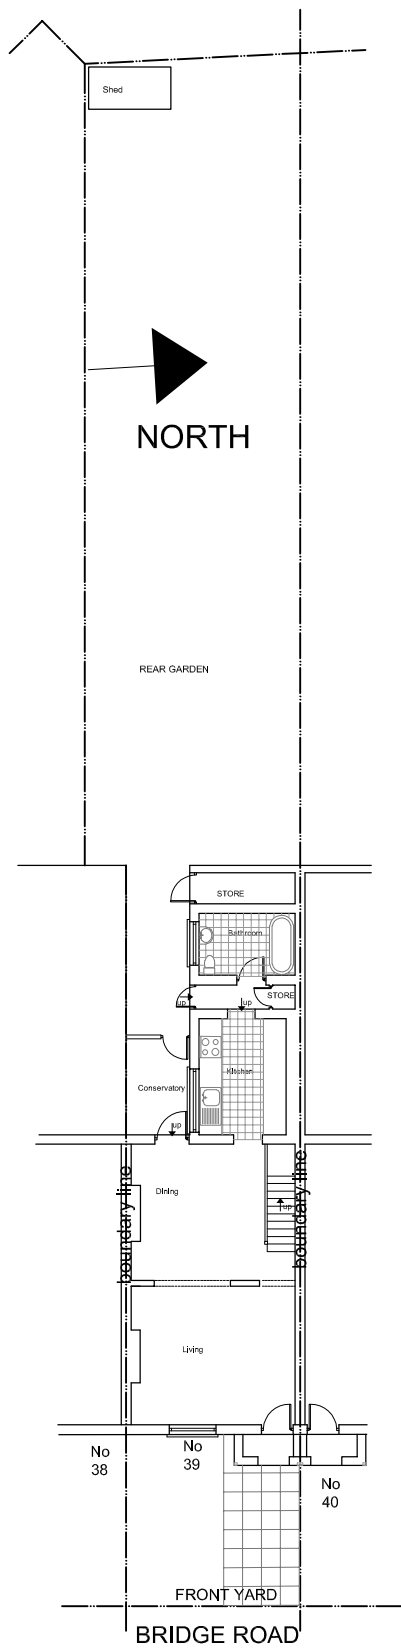

EXISTING BLOCK PLAN

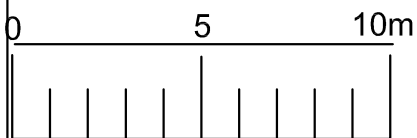

2006 DESIGN MOB: 07878397153 E-MAIL: 2006design@mail.com	
PREMISESS ADDRESS	39 Bridge Road Uxbridge UB8 2QP
DRAWINGS TITLE AND No.	EXISTING BLOCK PLAN A1
SCALE	A3 FORMAT 1:200
DATE	LONDON 2024