


CONSERVATORY AREA
8.5 sq m

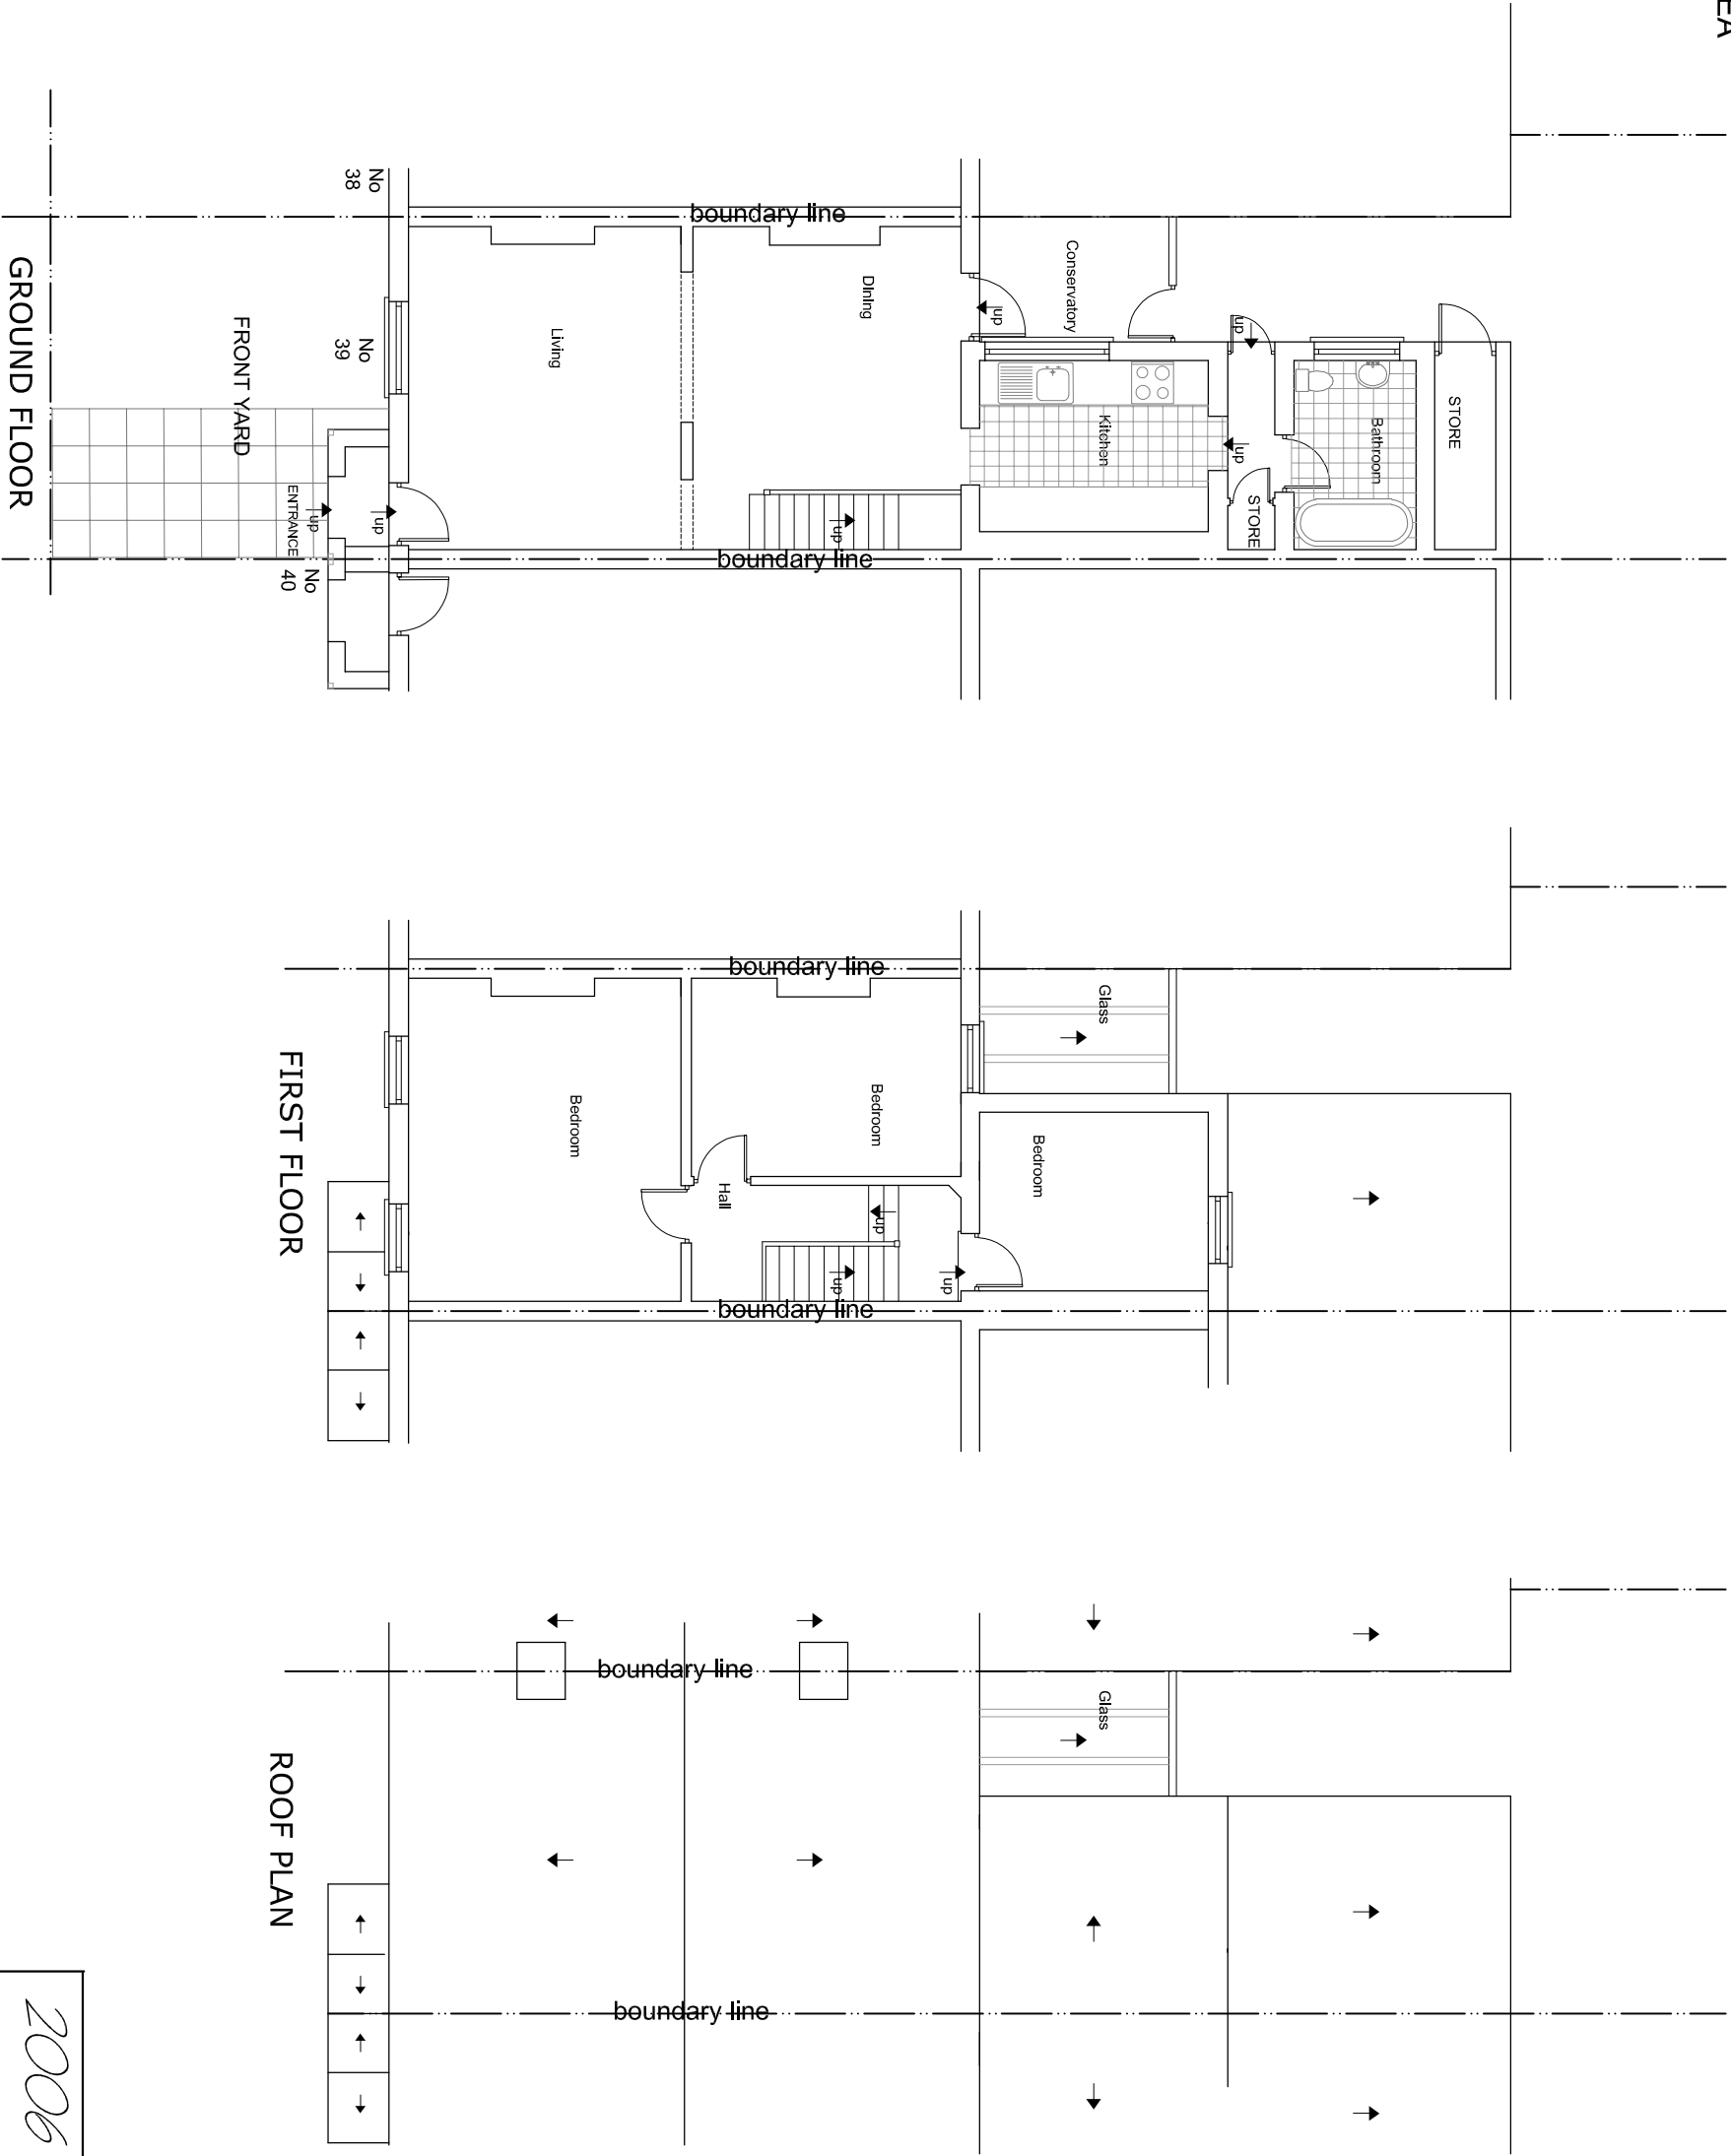

0 5 10m

2006 DESIGN MOB: 07878397153 E-MAIL: 2006design@mail.com	
PREMISES ADDRESS	39 Bridge Road Uxbridge UB8 2QP
DRAWINGS TITLE AND No.	EXISTING DRAWINGS A3
SCALE	A3 FORMAT 1:100
DATE	LONDON 2024