



NEW AREA 6.5 sq m
TOTAL EXTENSION
AREA 11.3 sq m


ALL NEW MATERIALS TO MATCH EXISTING

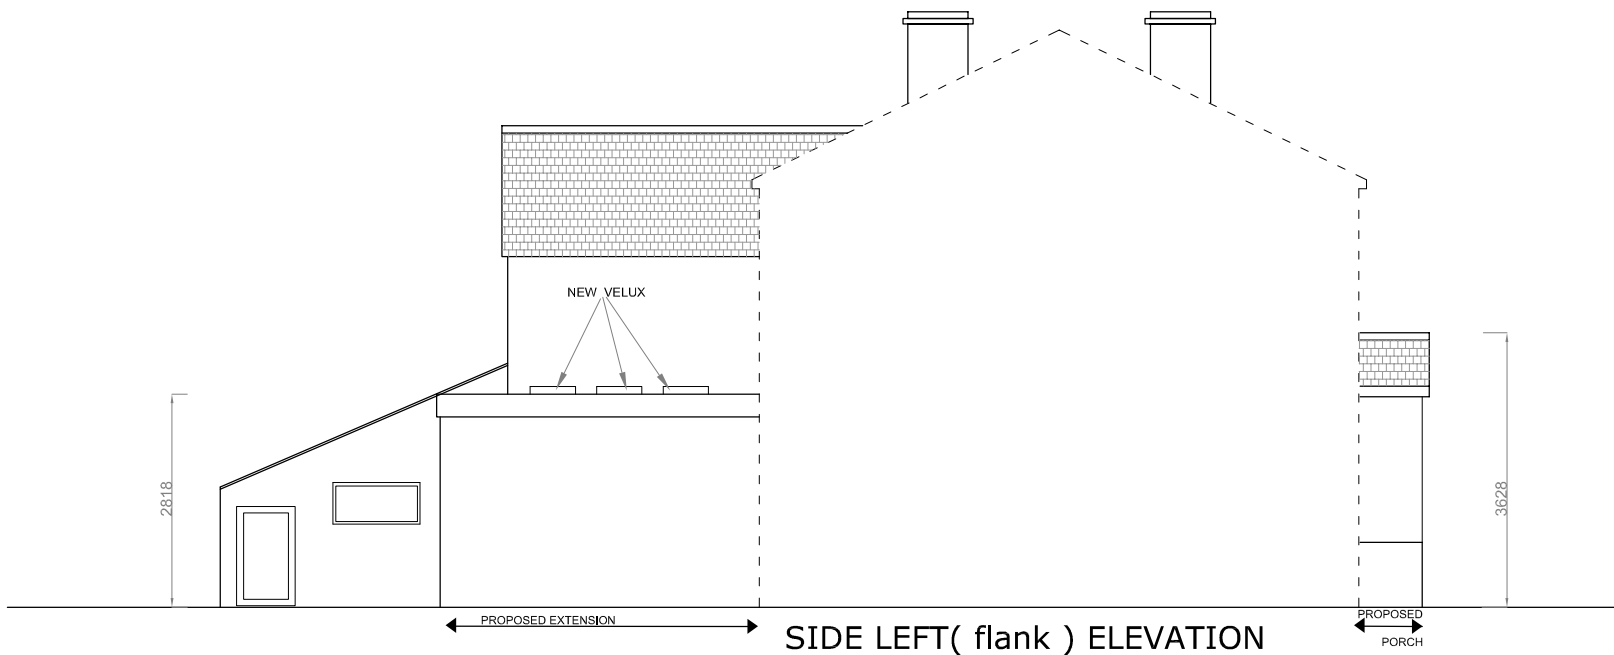


SIDE LEFT(flank) ELEVATION

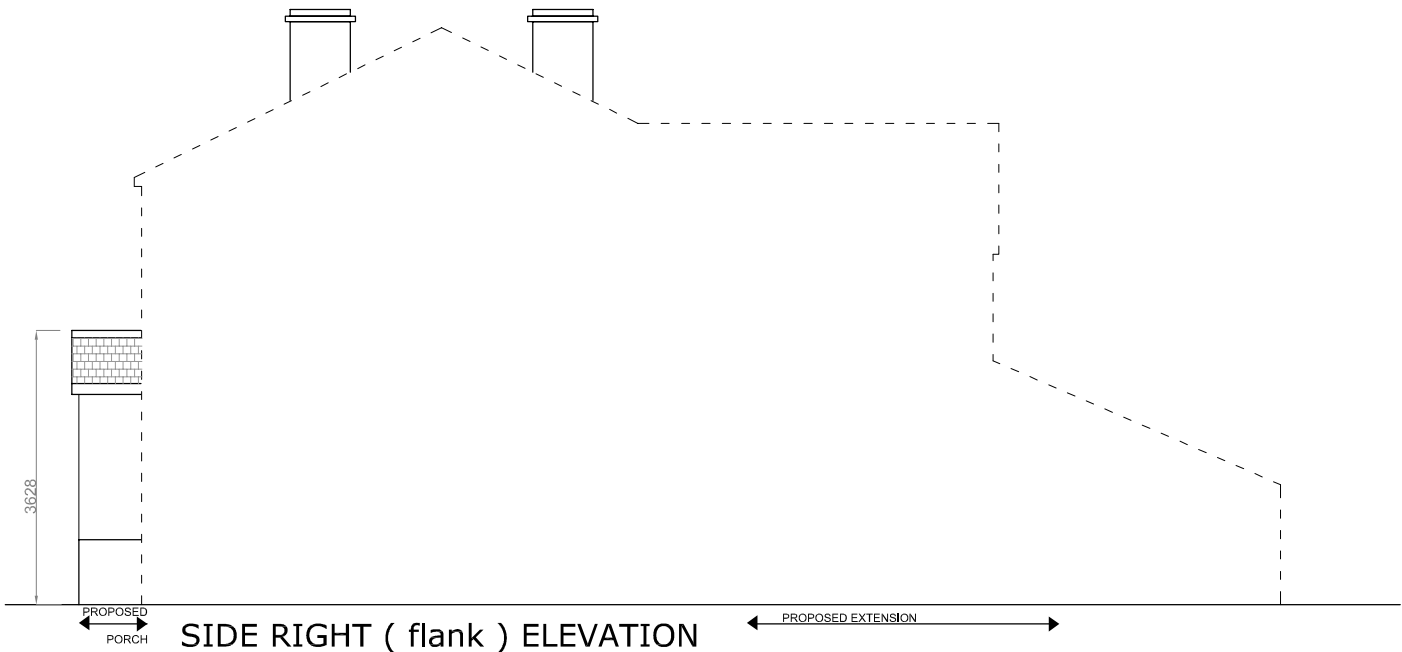

SIDE RIGHT (flank) ELEVATION

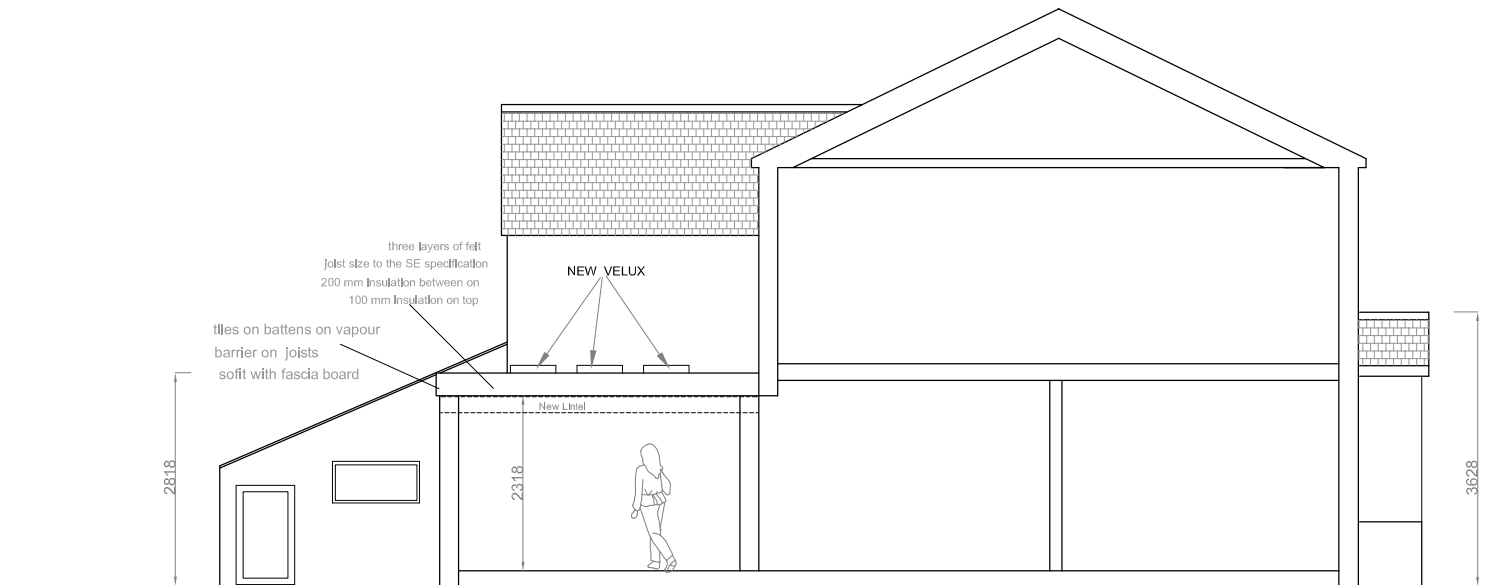

SECTION

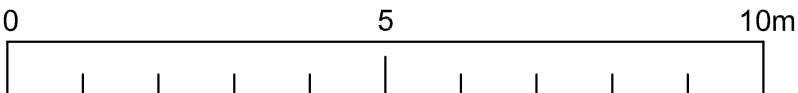

2006 DESIGN MOB: 07878397153 E-MAIL: 2006design@mail.com	
PREMISESS ADDRESS	39 Bridge Road Uxbridge UB8 2QP
DRAWINGS TITLE AND No.	PROPOSED DRAWINGS 2 A6
SCALE	A3 FORMAT 1:100
DATE	LONDON 2024