



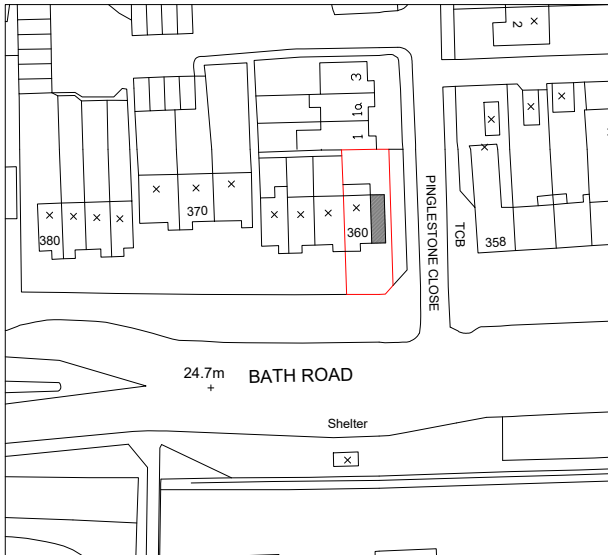

Location Plan

Scale: 1:1250


1:1250

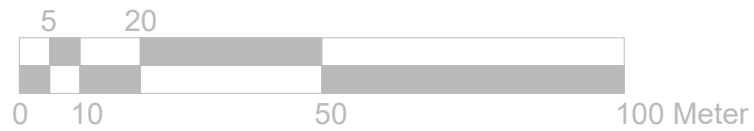


Block Plan

Scale: 1:500

1:500

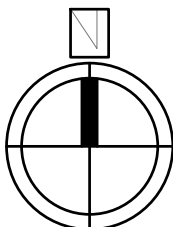

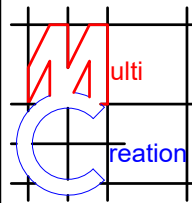	Project:	Title:	Scale: 1:1250/500@A4
	360 Bath Road	Location Plan	Date: 09 2022
	Harmondsworth	Block Plan	Drawing No.: 3631 - 04/MT
	UB7 0DH		Revision
239 Western Road, Southall, Middx, UB2 5HS Tel: 020 8571 1369 info@multicreation.co.uk			