


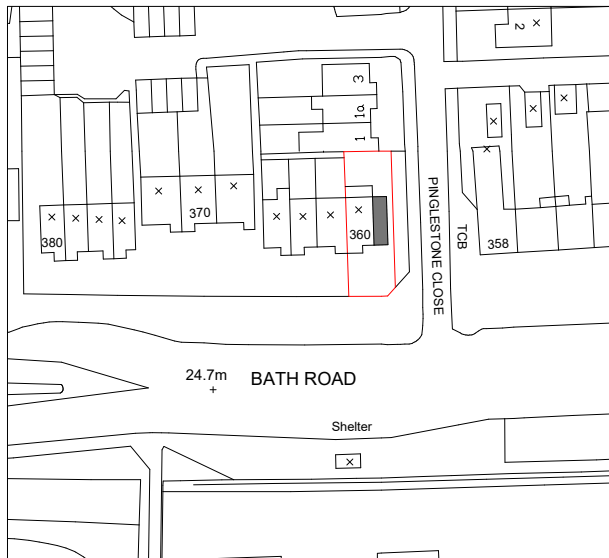


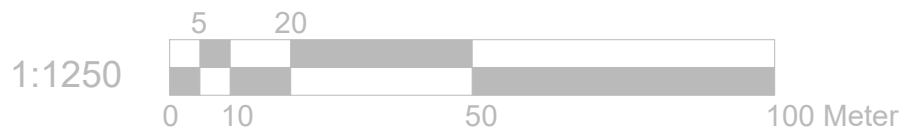

Location Plan
Scale: 1:1250

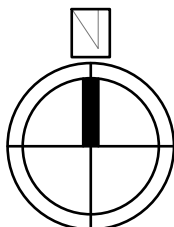

Block Plan
Scale: 1:500

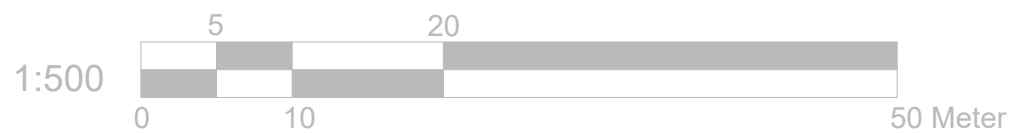

	Project: 360 Bath Road Harmondsworth UB7 0DH	Title: Location Plan Block Plan	Scale: 1:1250/500@A4
			Date: 09 2022
			Drawing No.: 3631 - 05/MT
			Revision
239 Western Road, Southall, Middx, UB2 5HS Tel: 020 8571 1369 info@multicreation.co.uk			