



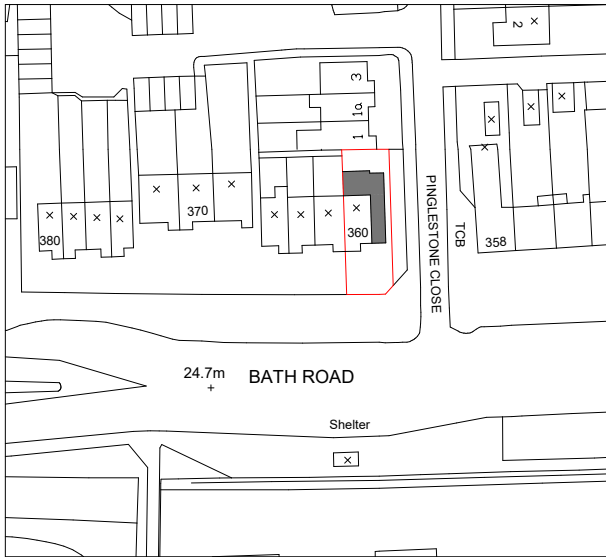


Location Plan
Scale: 1:1250


1:1250

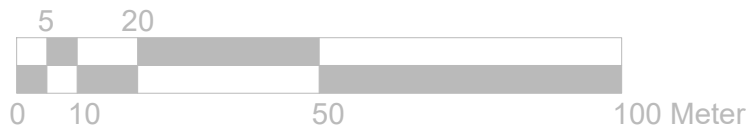

Block Plan
Scale: 1:500

1:500

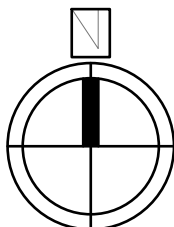

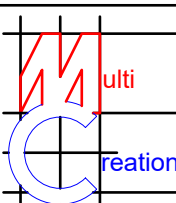	Project:	Title:	Scale: 1:1250/500@A4				
	360 Bath Road	Location Plan	Date: 09 2022				
	Harmondsworth	Block Plan	Drawing No.:				
	UB7 0DH		3631 - 05/MT				
			Revision				
239 Western Road, Southall, Middx, UB2 5HS Tel: 020 8571 1369 info@multicreation.co.uk							