



- Notes:
1. Do not scale this drawing

2. All dimensions to be verified on site and any discrepancy reported to the client

3. This drawing to be read in conjunction with all relevant drawings
- Owners To Serve Party Wall Act Notice On Owners Of Adjacent Property And Obtain Written Agreement, Prior To Commencement Of Any Works

Client/Builder To Obtain All Planning Permission Approvals From The Relevant Authority, Commencement Of Building Works Prior To The Planning & Building Control Approvals Is To Client/Builders Own Risk

Client/Builder To Liaise With Local Water Board For Any New Works On Or Within The Public Sewer Or Drain Runs And Obtain Approval From The Local Authority Prior To Commencement Of Any Works

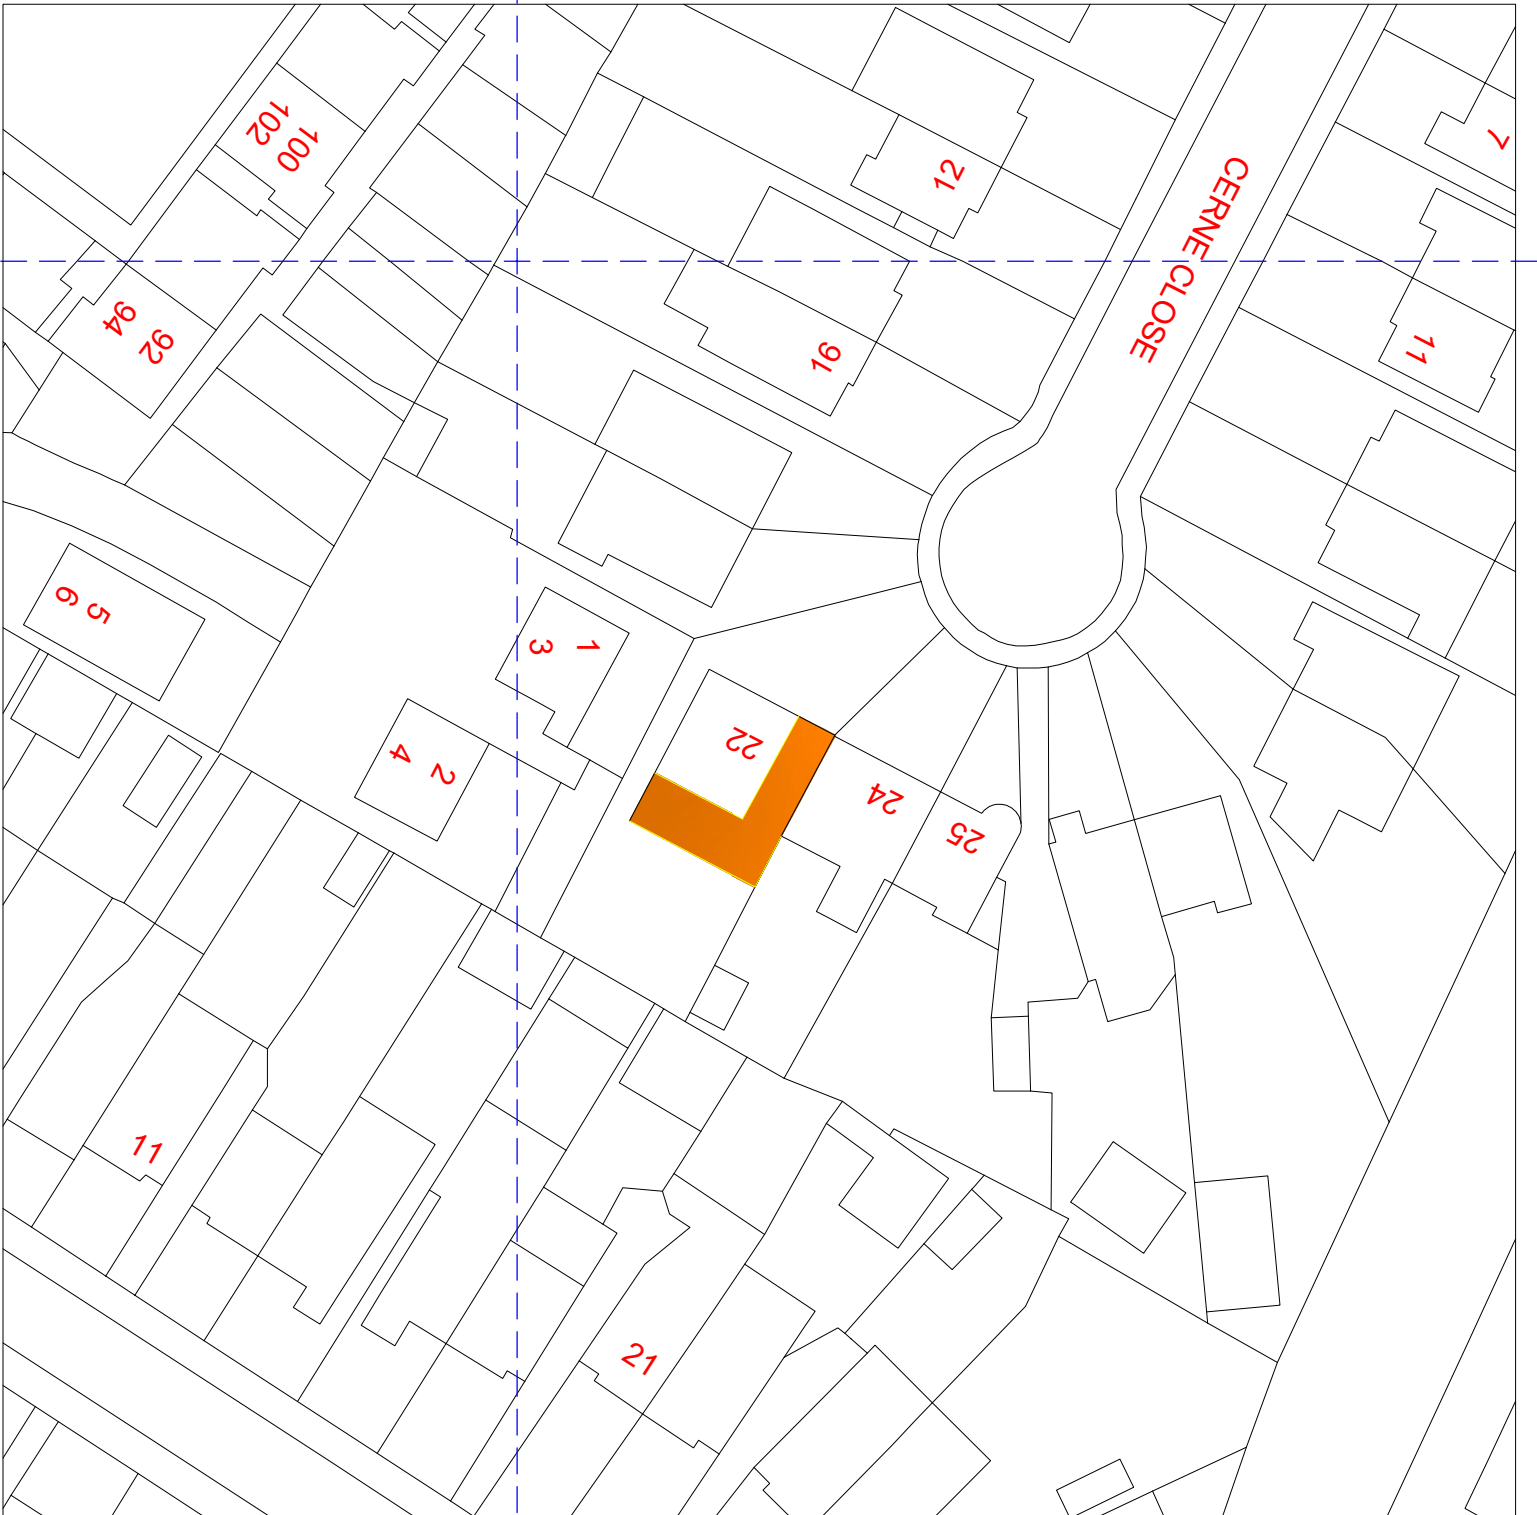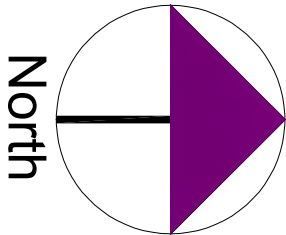

A	Planning Issue	29.03.24	RS
REV	AMENDMENT	DATE	CHNO

CLIENT	Kamaljit Singh
PROJECT	22 Cerna Close Hayes - Middlesex UB4 0PR
DRAWING TITLE	Proposed Block Plan Sheet 1

SCALE	DRAWN BY	CHECKED	DATE
1:250 @ A1	RS	RS	29.03.25
1:500 @ A3			