

Notes:

1. Do not scale this drawing



2. All dimensions to be verified on site and any discrepancy reported to the client

3. This drawing to be read in conjunction with all relevant drawings

Owners To Serve Party Wall Act Notice On Owners Of Adjacent Property And Obtain Written Agreement, Prior To Commencement Of Any Works

Client/Builder To Obtain All Planning Permission Approvals From The Relevant Authority, Commencement Of Building Works Prior To The Planning & Building Control Approvals Is To Client/Builders Own Risk

Client/Builder To Liaise With Local Water Board For Any New Works On Or Within The Public Sewer Or Drain Runs And Obtain Approval From The Local Authority Prior To Commencement Of Any Works

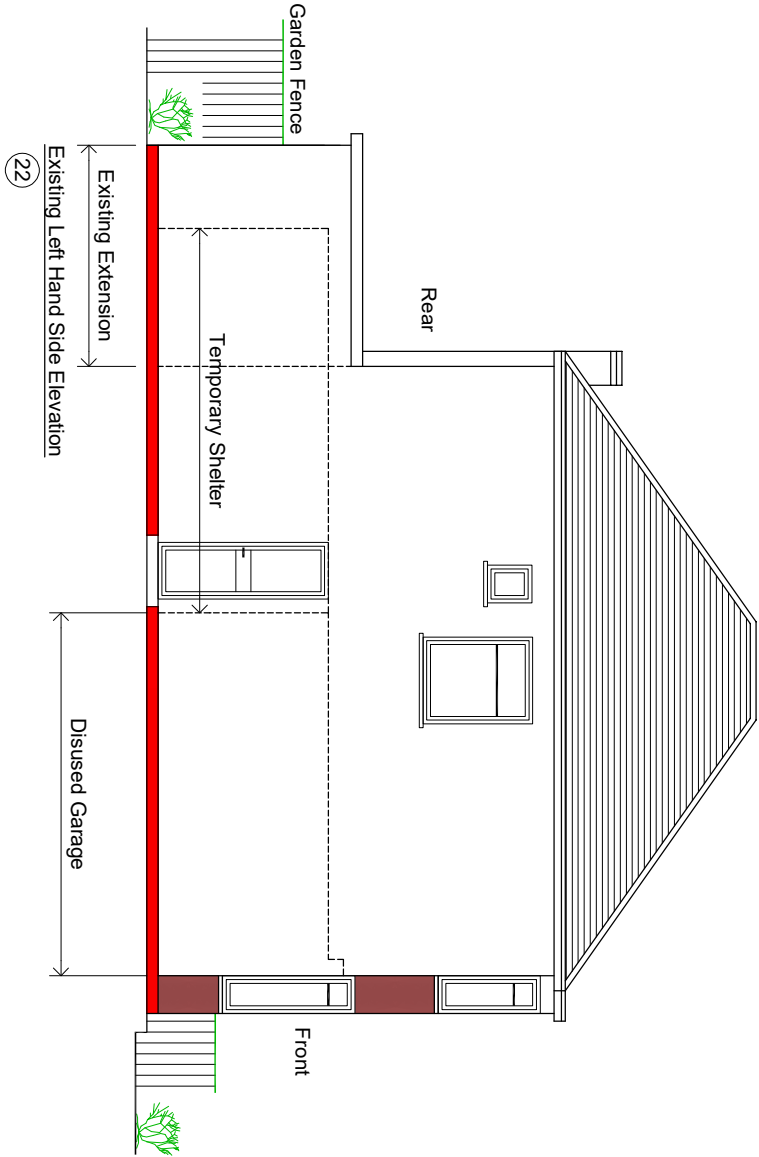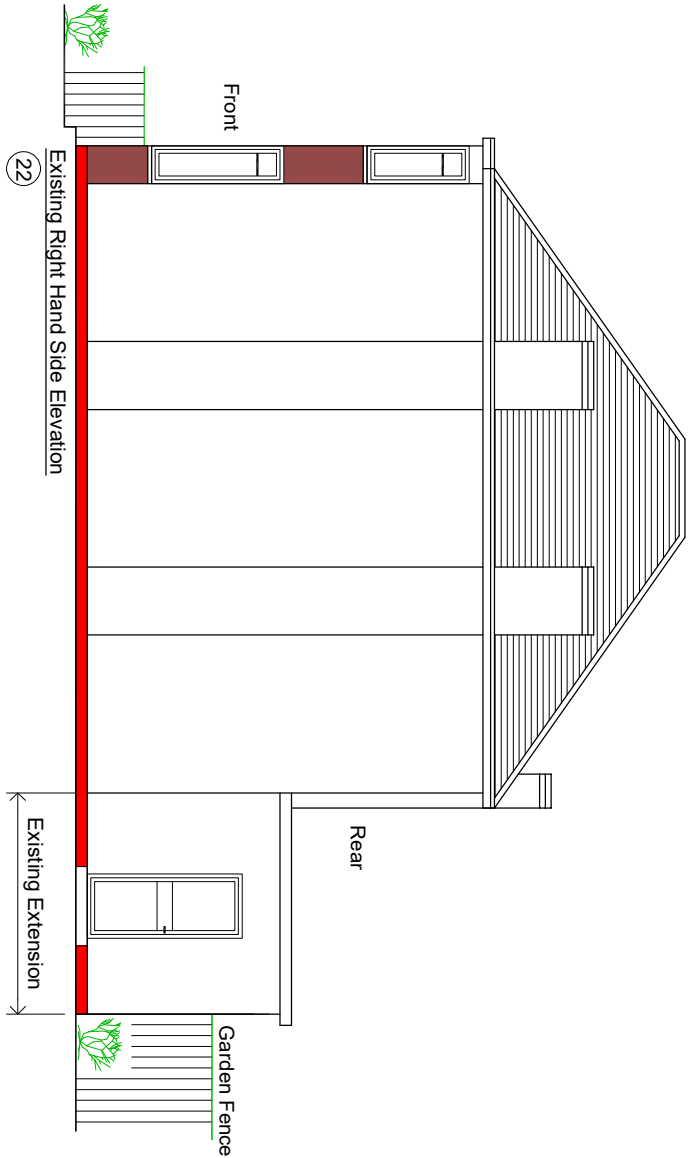

REV	AMENDMENT	DATE	CHNO
A	Planning Issue	18.04.25	RS

CLIENT

Kamal Jit Singh

PROJECT

22 Ceme Close
Hayes - Middlesex
UB4 0PR

DRAWING TITLE

Proposed Rear & Side Extensions
Proposed Floor Layouts & Elevations
Sheet 4


SCALE	DRAWN BY	CHECKED	DATE
1:50 @ A1 1:100 @ A3	RS	RS	18.04.25

DRAWING NUMBER

2025 - 30 - 04

REVISION

A

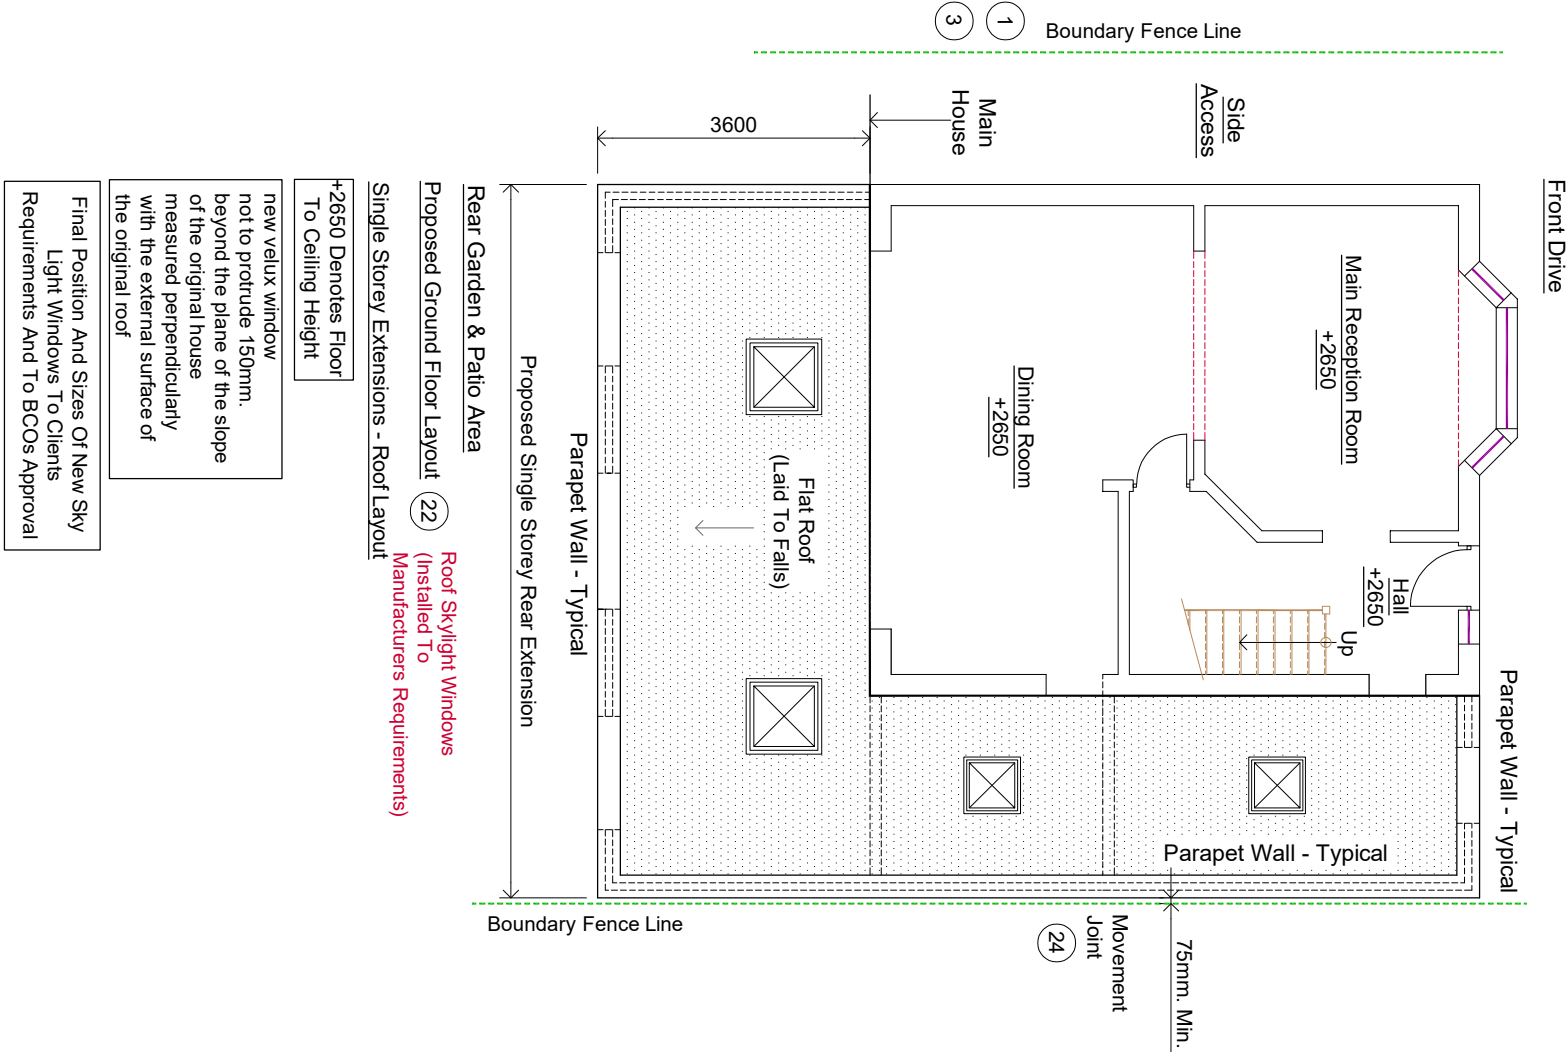

DRAWING STATUS

Planning Issue