



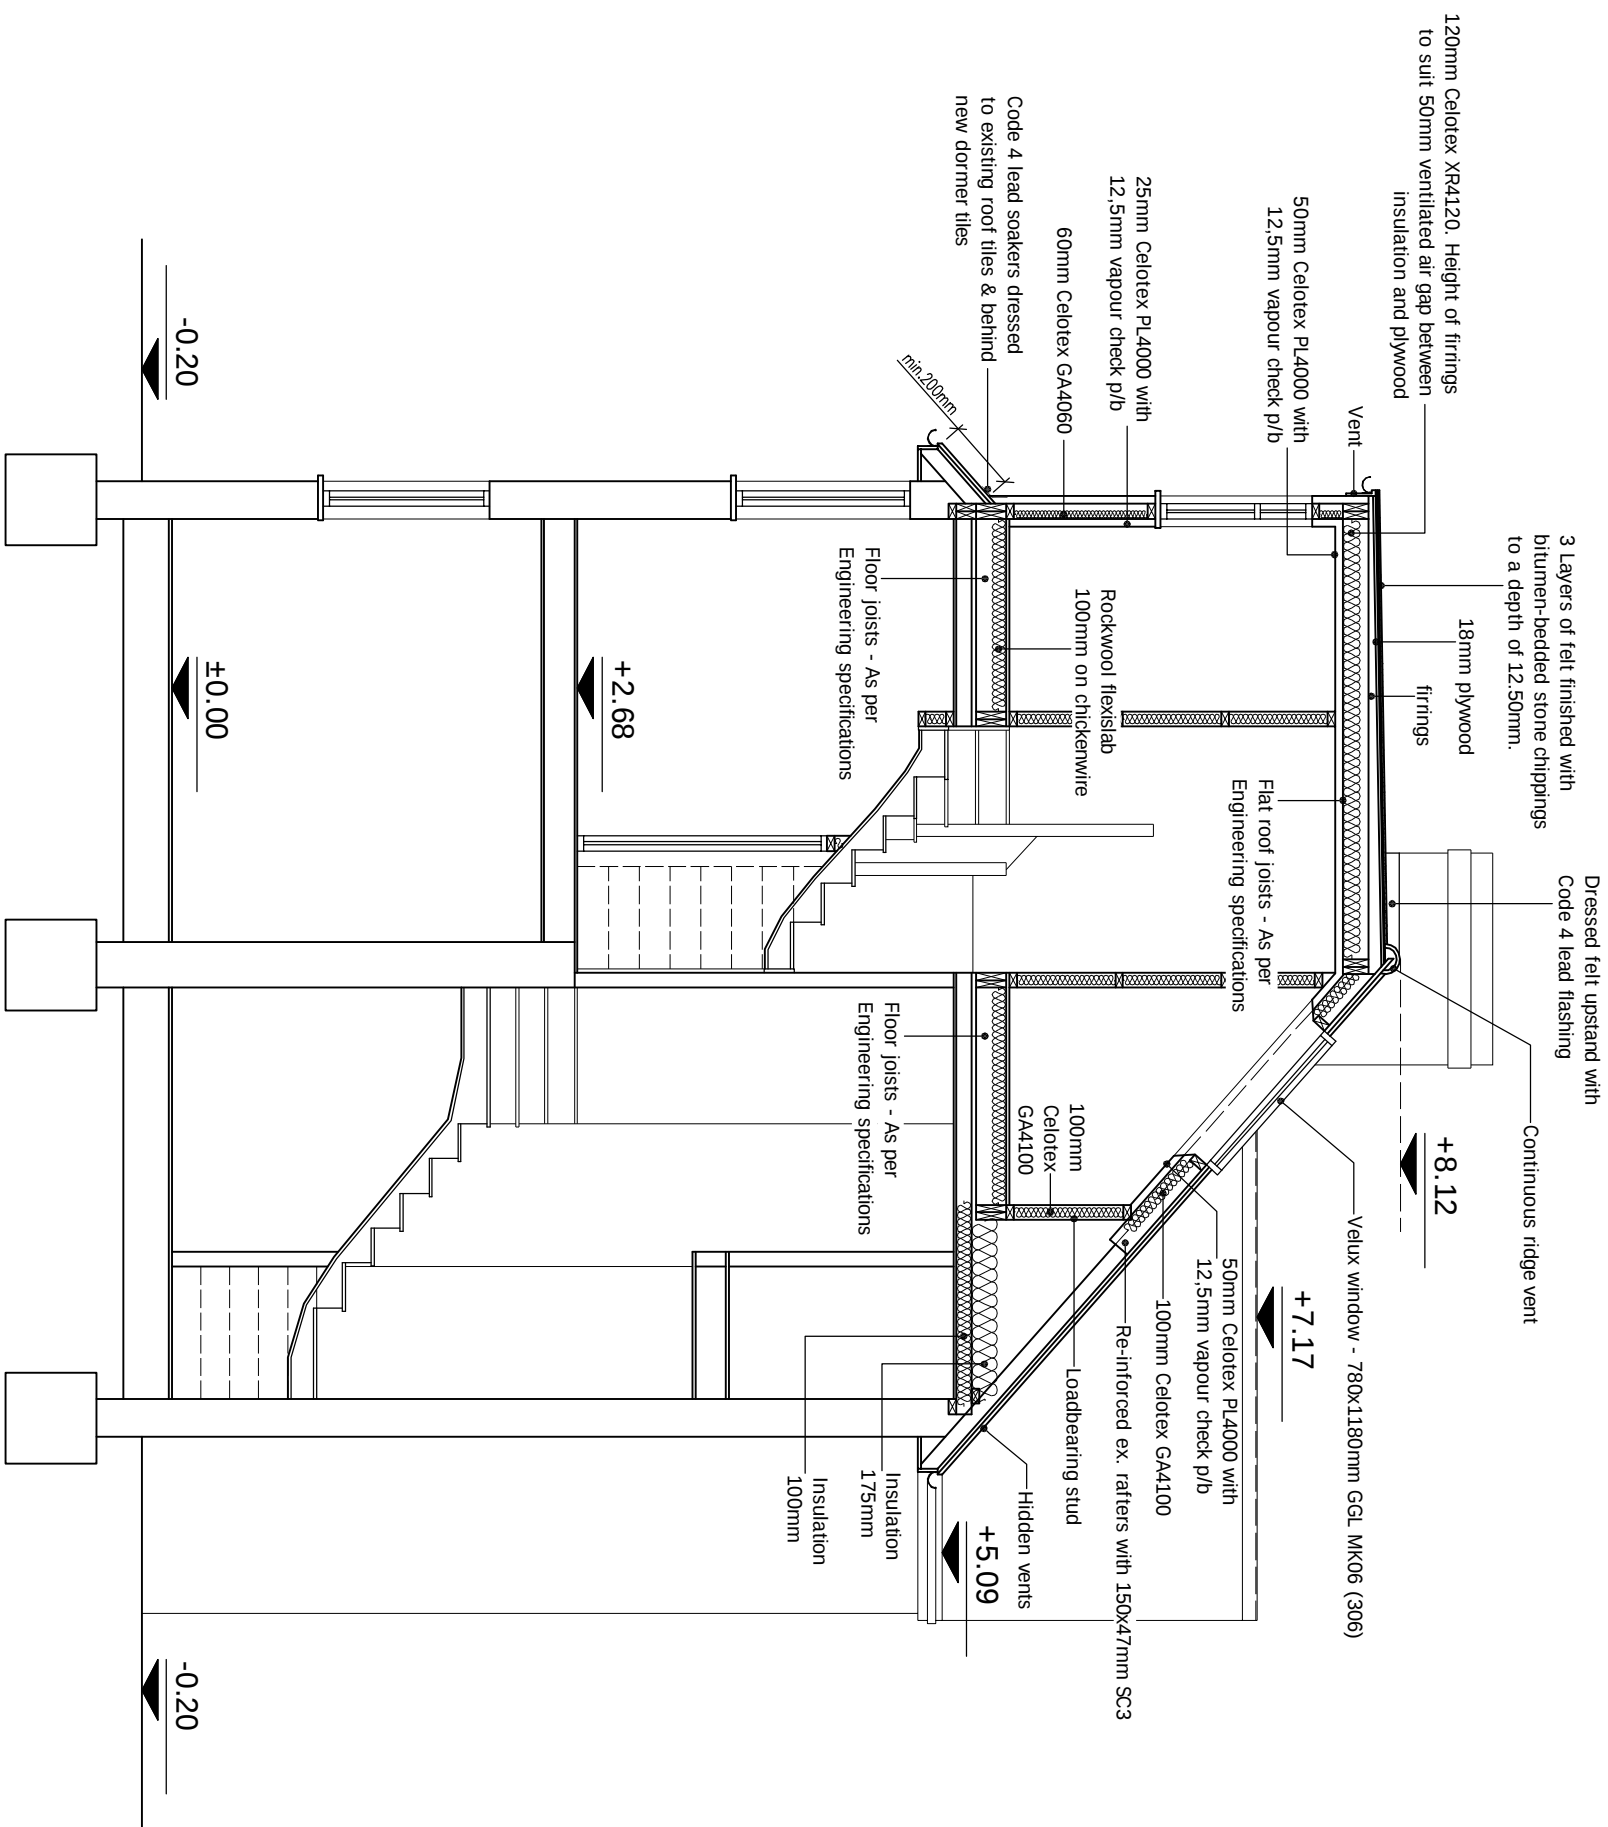

PROPOSED SECTION

1:50

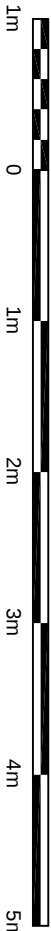

© This drawing and the works shown are the copyright of DISCOUNT PLANS LTD and may not be reproduced except by written permission

DRAWING STATUS		CONSTRUCTION	
REV.	DATE	NAME	DESCRIPTION

GENERAL NOTES:

[illegible]

ALL STRUCTURAL ELEMENTS (such as beams, lintels, joists, rafters, columns, walls, foundations and etc.) SHOWN ON DRAWINGS ARE ONLY INDICATIVE, THEY ARE SUBJECTED TO FURTHER STRUCTURAL ENGINEER'S CONSIDERATION

W/M/C	GENERAL NOTES: 7. Where works involve demolition to ensure that all elements of the building and	OTHER NOTES:
-------	---	--------------

SITE ADDRESS

63 HILLINGDON ROAD,

UXBRIDGE, MIDDLESEX, UB10 0AE

PROPOSED DRAWINGS - loft conversion

DRAWN AT HEAD OFFICE

DRAWN BY

SCALE as shown @ A3	15. NOVEMBER, 2015
---------------------	--------------------

DRAWING NO.	REVISION

DPL: 12: www.discountplansld.com



4 ST ANNES, DORIC WAY,
EUSTON, LONDON NW1 1LG
+44 07838 135 957

+44 07838 135 957

PRINT @ A3 SHEET SIZE

www.discountplansld.com

THIS DRAWINGS CONTENT INCLUDING NOTES IS BOND TO SIGNED
 AGREED CONTRACT BETWEEN CLIENT & DISCOUNT PLANS LTD

DPL: 12. www.discountplansld.com