


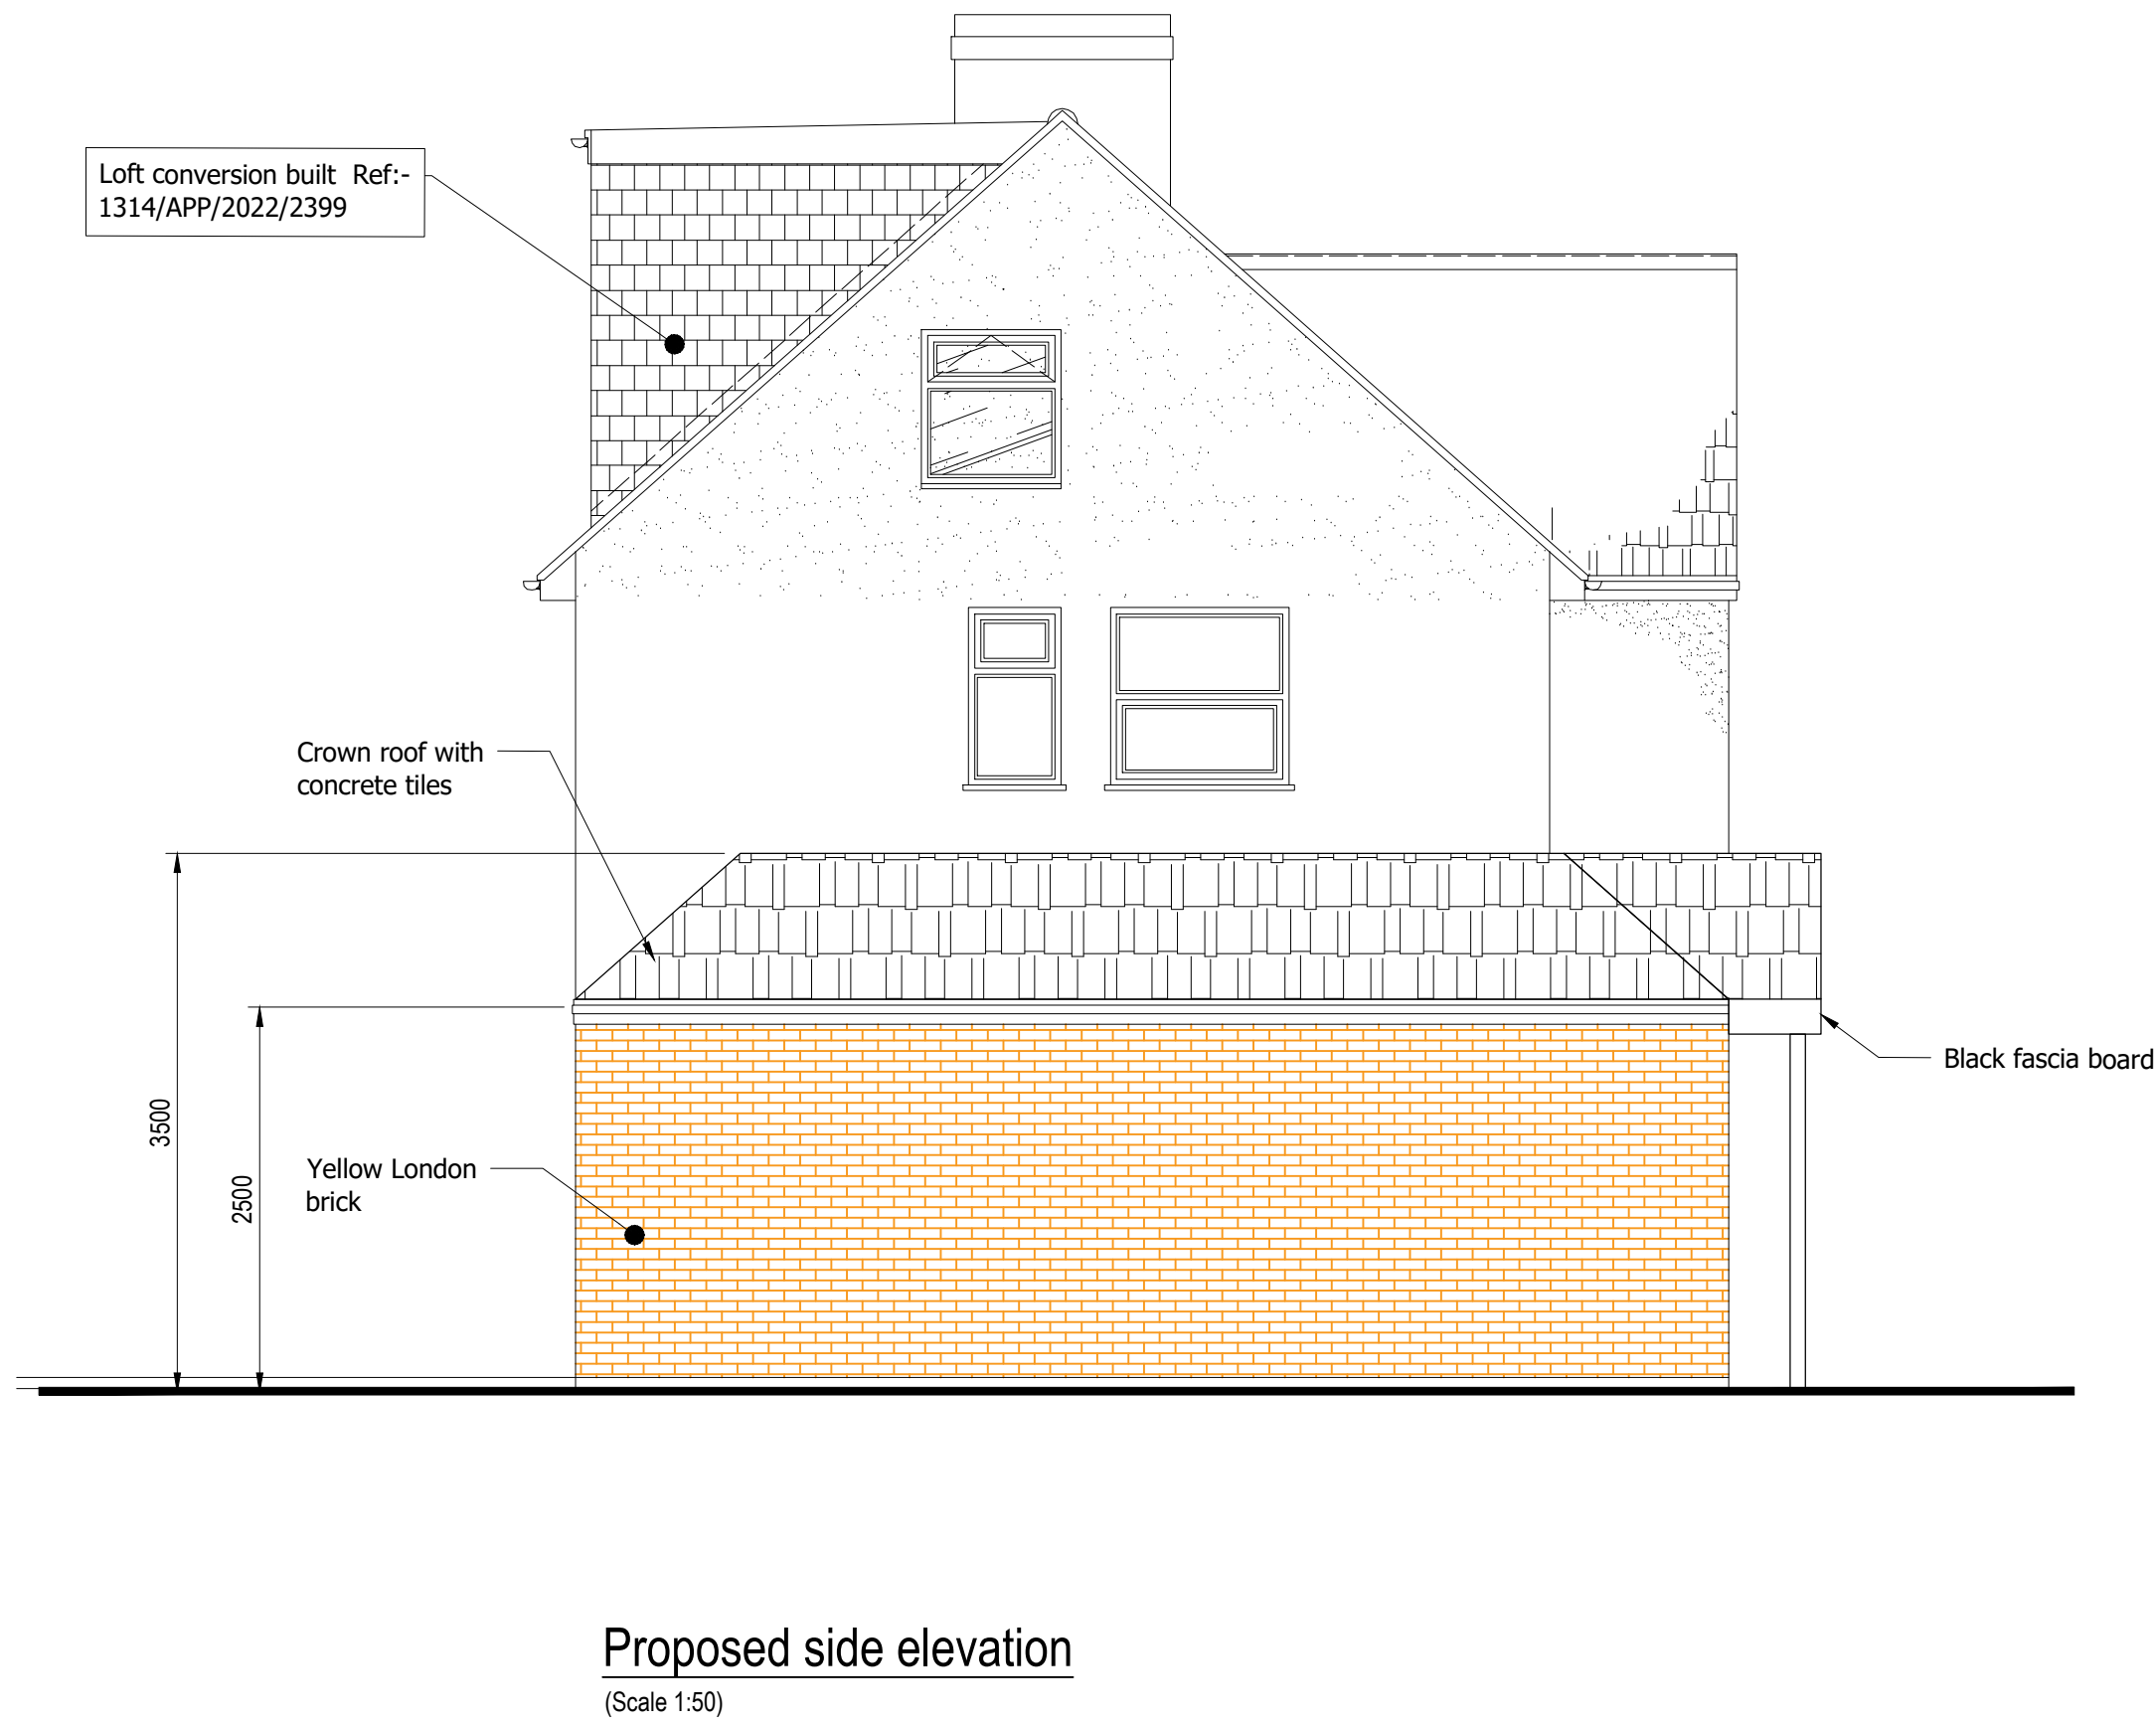
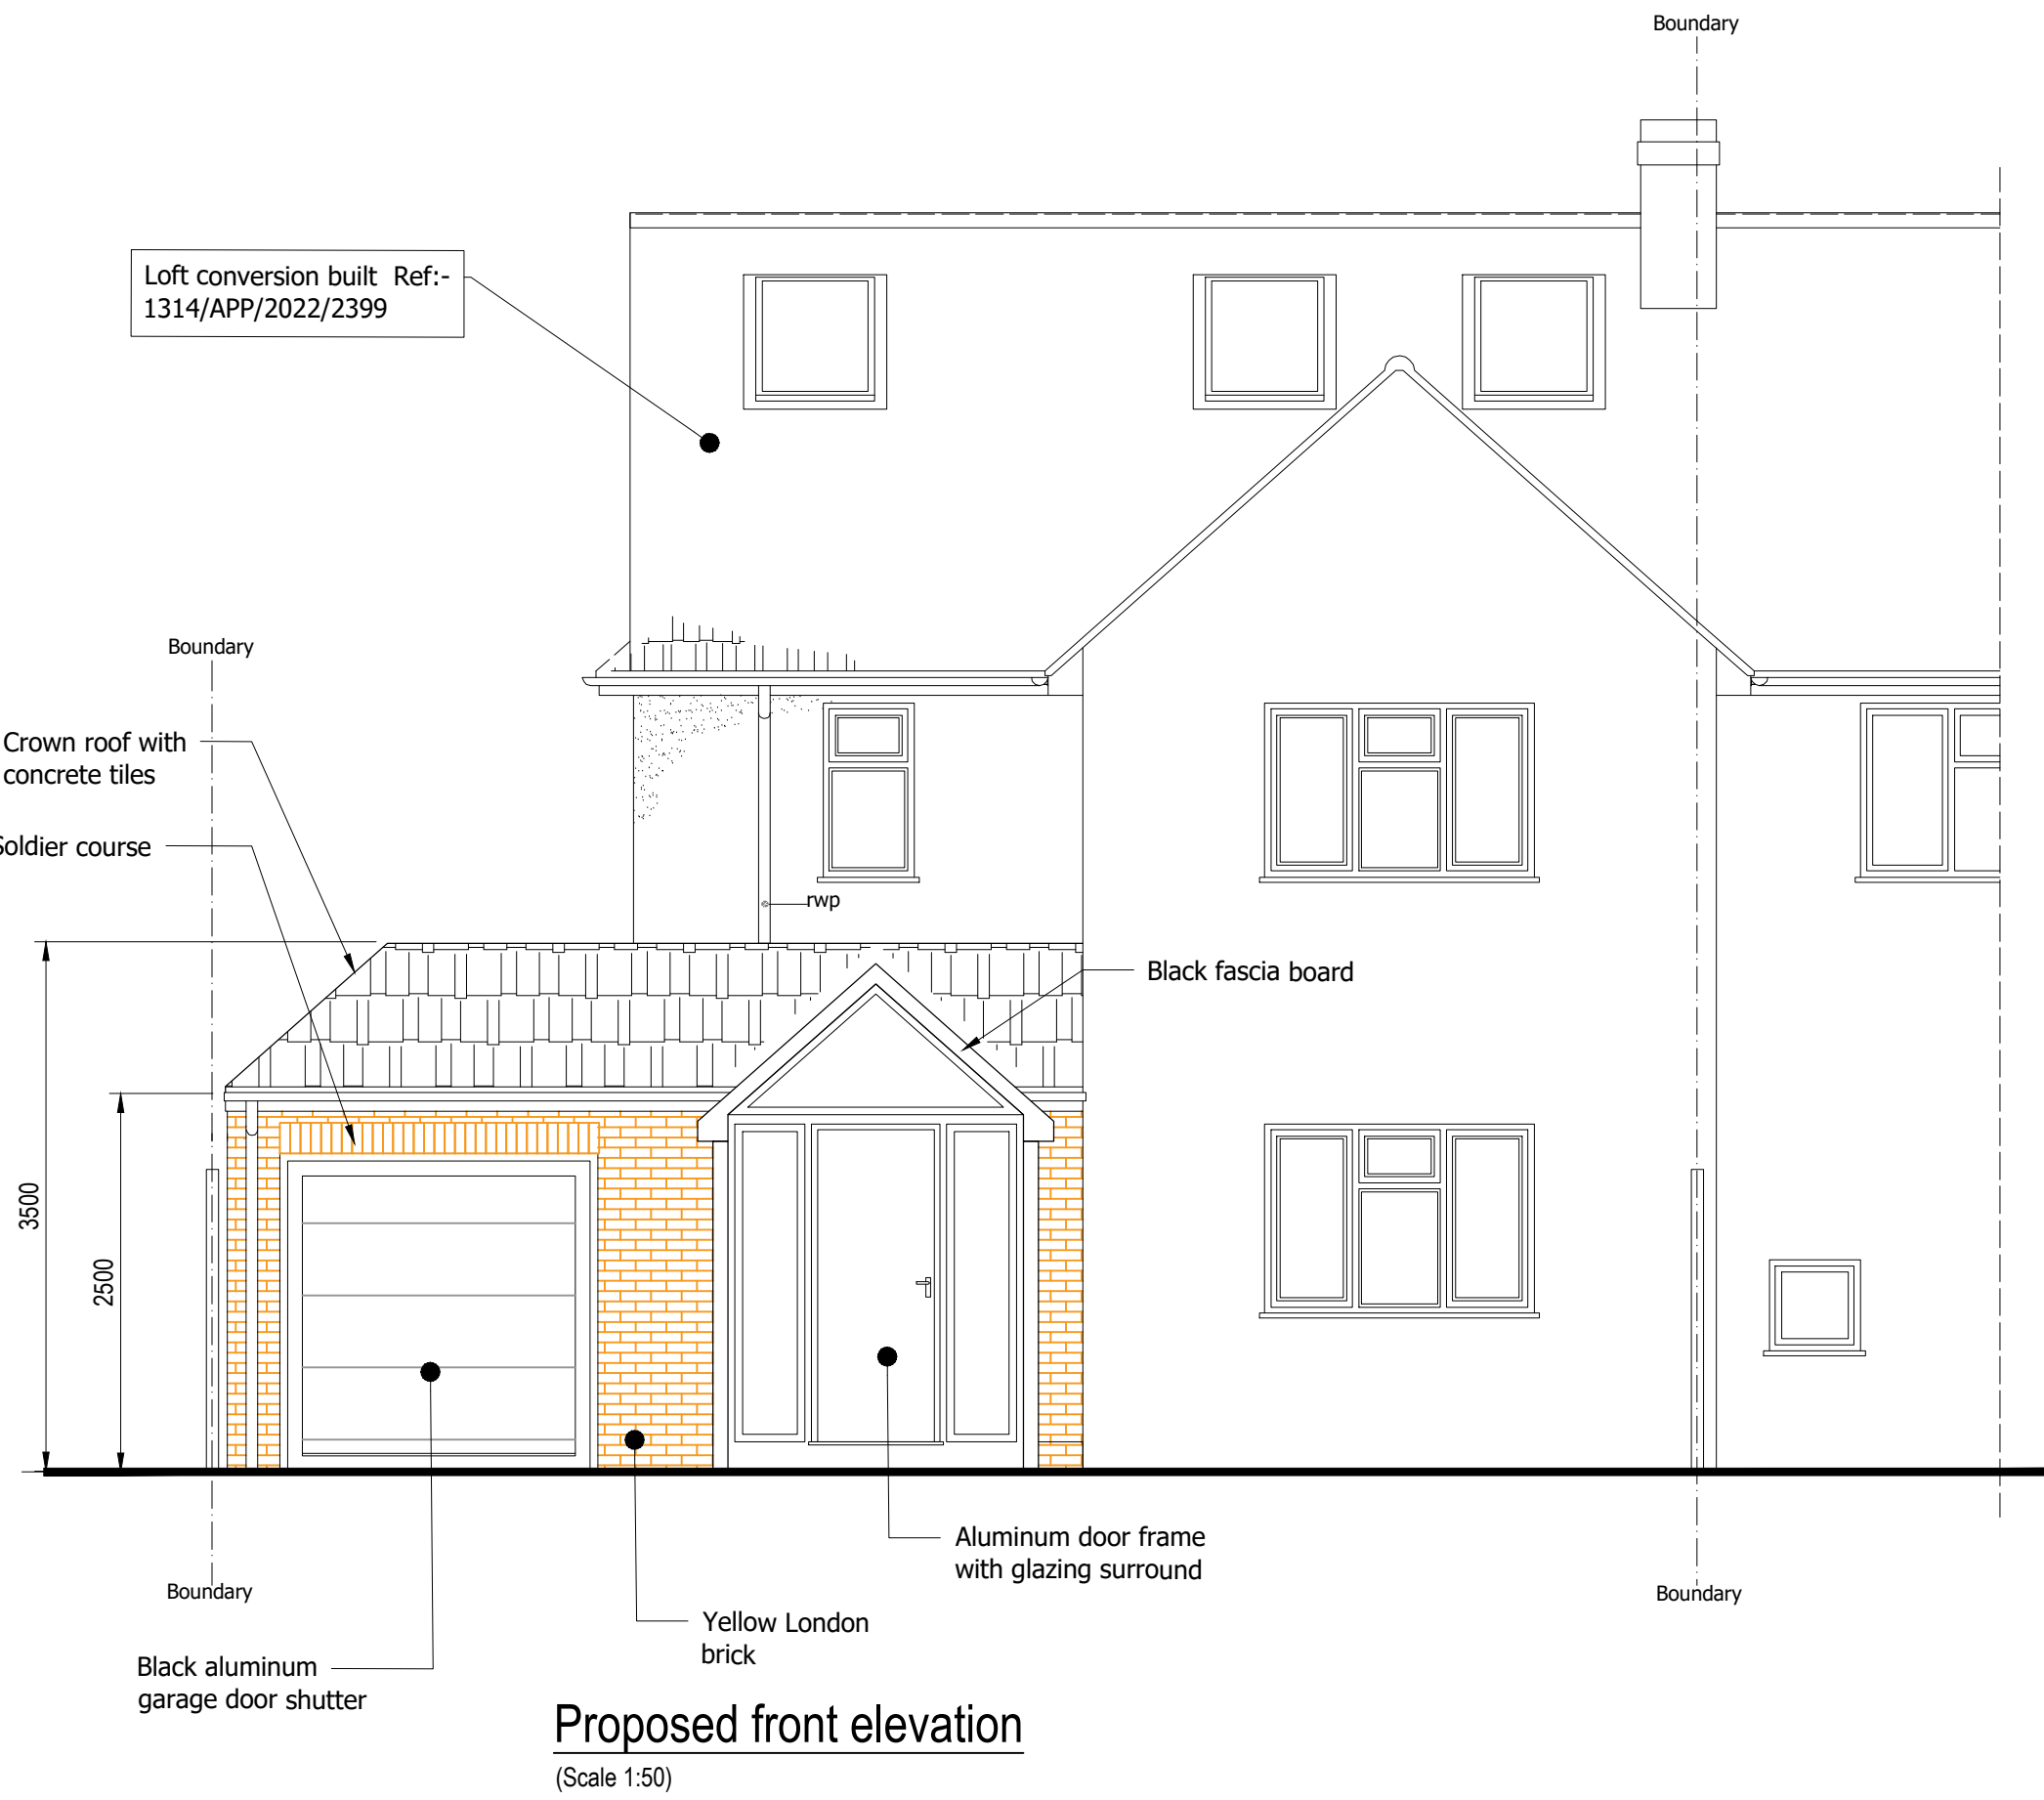


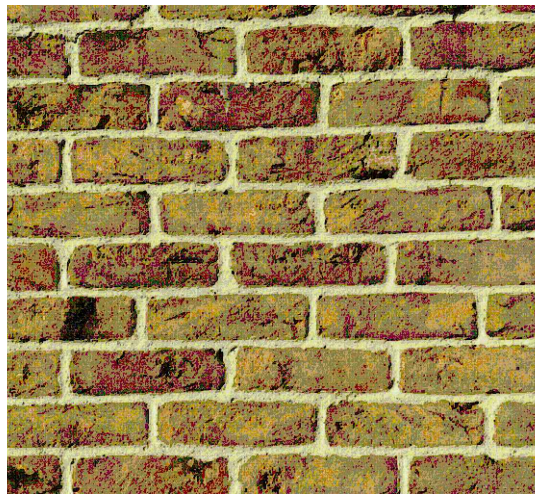

- Notes:-
1. Where this drawing has been issued in electronic .dwg format it has been done so in good faith. Practical Solutions do not take any responsibility for any inaccuracies in the electronic data, which should be checked against the paper (or .pdf) drawing issue. Any apparent discrepancies should be immediately reported to Practical Solutions.
 2. Copyright reserved. This drawing may only be used for The Client and location specified in the title block. It may not be copied or disclosed to any third party without the prior written consent of Practical Solutions.

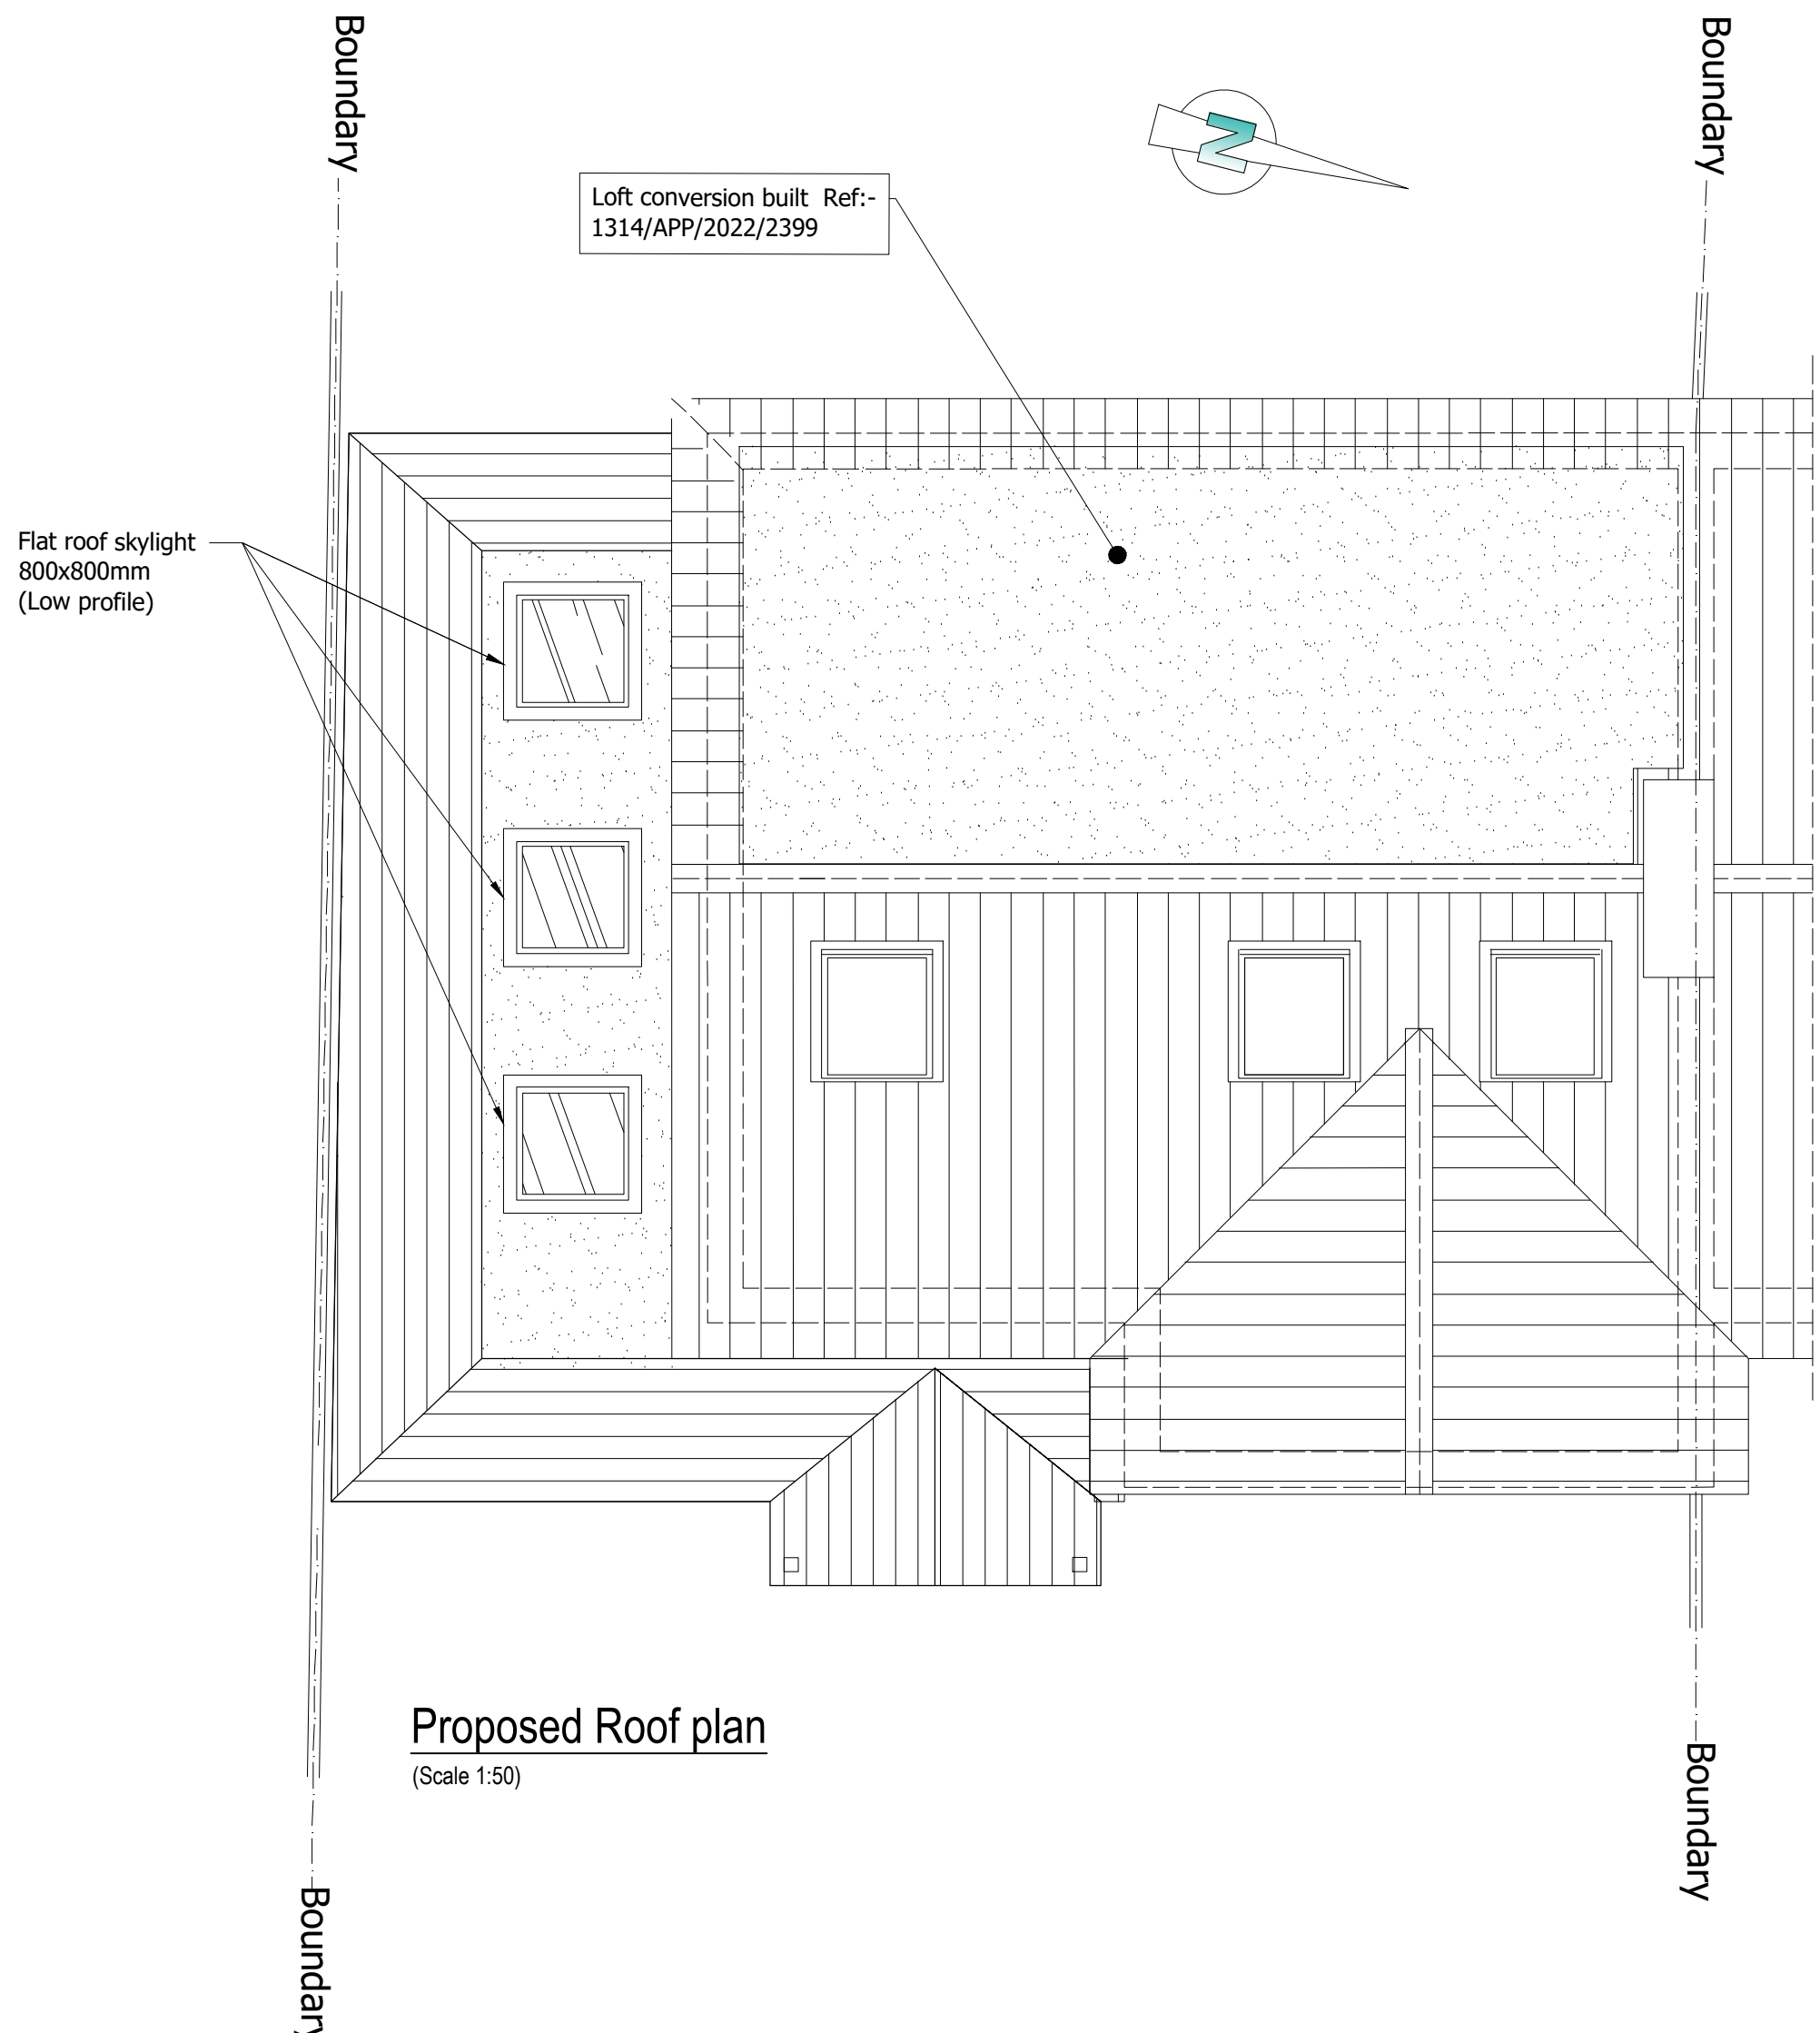

Details showing proposed brick
(NTS)

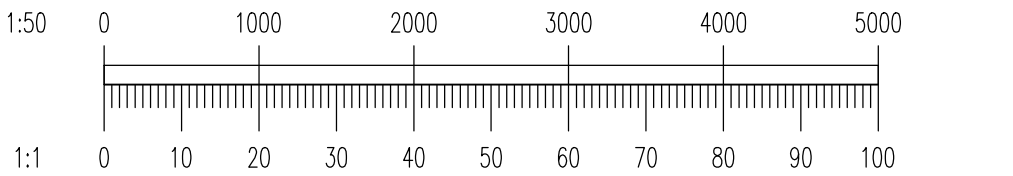

Porch details
(NTS)

Rev.	Date	Amendment	By	Chk.
Status Preliminary				

Praktical Solutions
Consulting Engineers

Office: Unit 10
Maylands Business Centre
Redbourn Rd
Hemel Hempstead, HP2 7ES
Tel. 01442 531076
Mob. 0744 9818999
Email: c.rolescu_andrei@practicalsolutions.co.uk

● Structural and Civil Engineering ● Drafting services ●

Client	Mr. Razvan Moroz		
Job	63, Hillingdon road, Uxbridge, UB10 0AE		
Title	Proposed Plan & Elevations		
Scale 1:50	@ A1	Date	May 2024
Drawn By SH	Eng. Check AC	Tech. Check	

Drawing No.	Rev.
P210653-A-151	-