




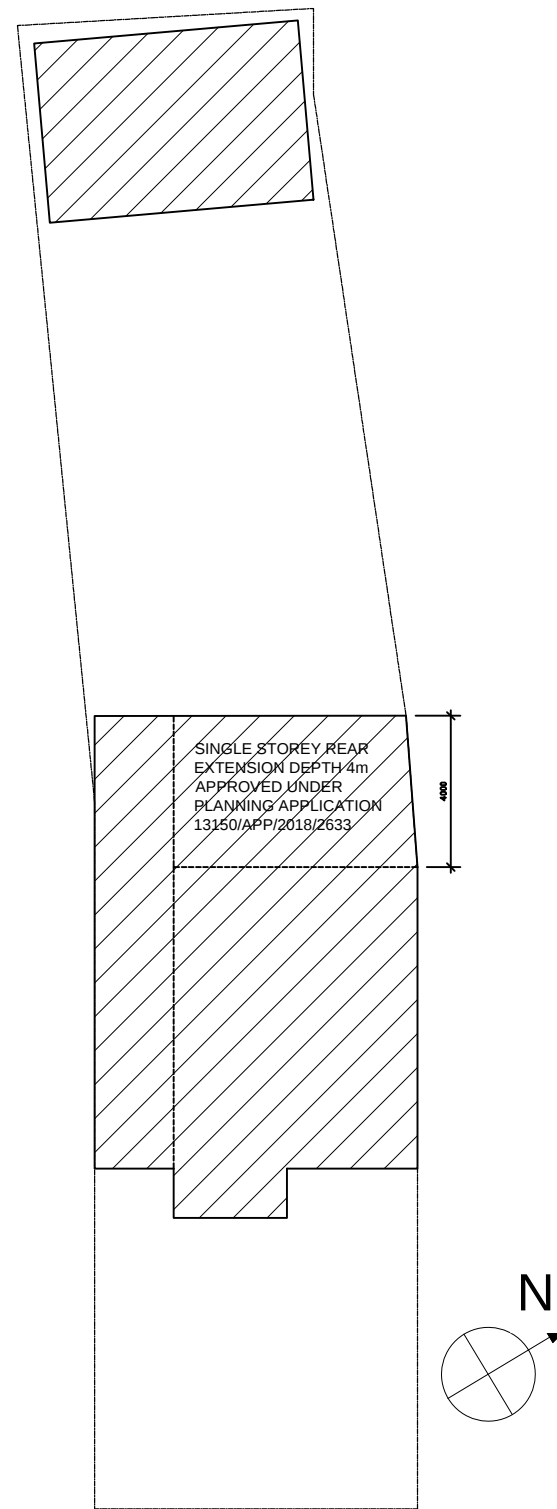

PROPOSED BLOCK PLAN
SCALE 1:200

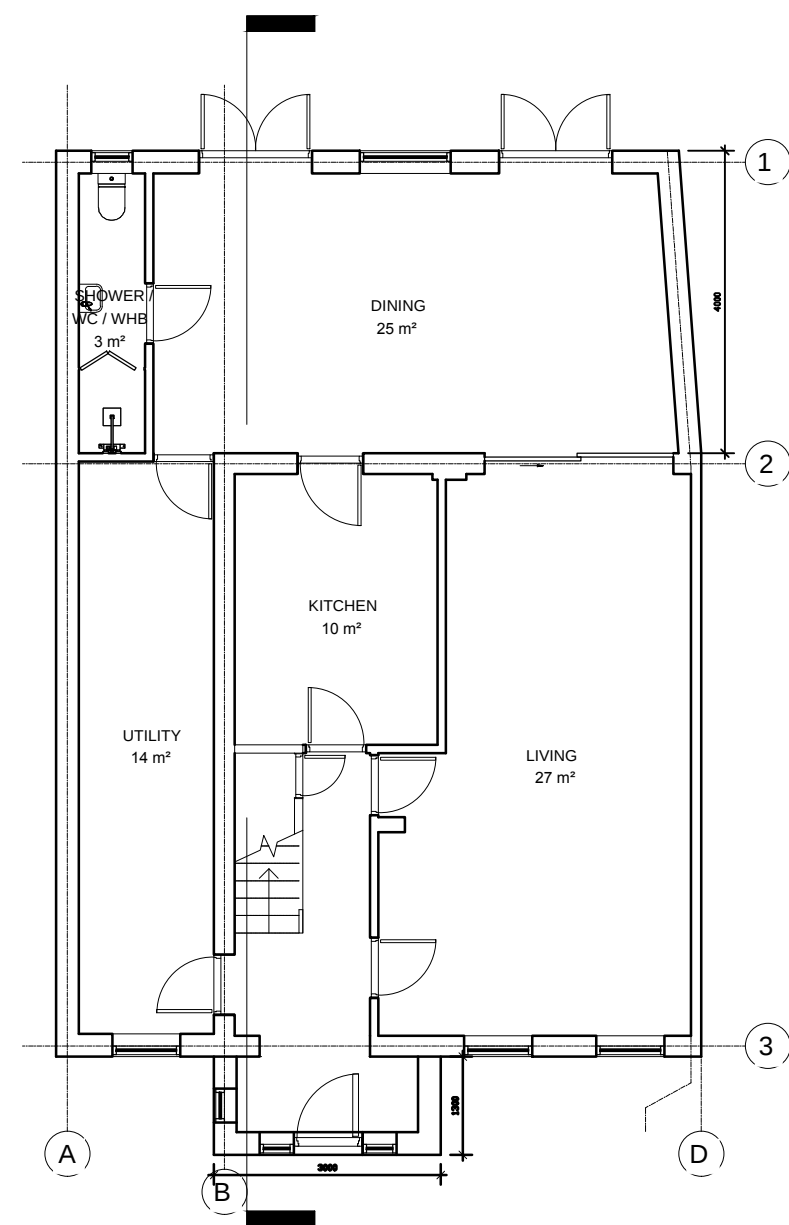


PROPOSED GROUND FLOOR

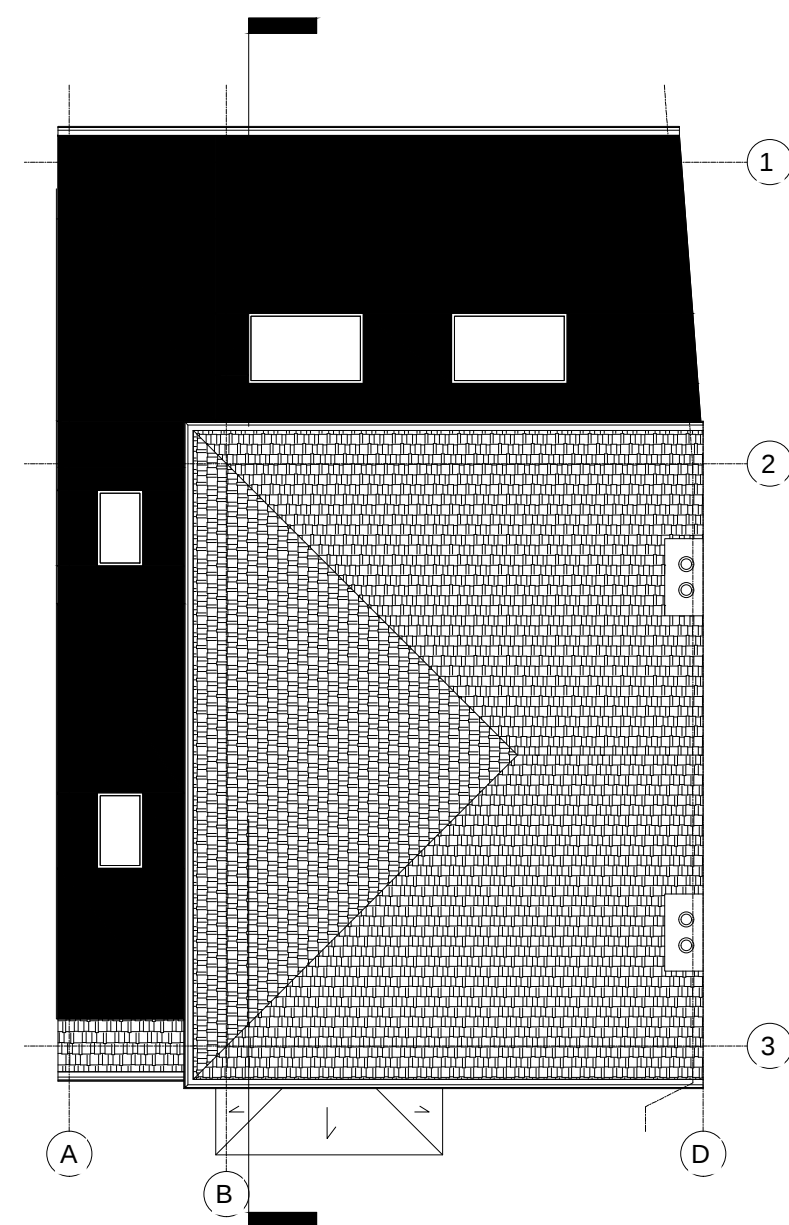

PROPOSED ROOF

NOTE! THE MATERIALS USED IN THE CONSTRUCTION OF THE EXTENSION WILL BE OF SIMILAR APPEARANCE TO THOSE USED IN CONSTRUCTION OF THE EXTERIOR OF THE EXISTING DWELLINGHOUSE

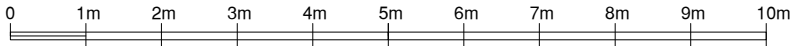



STUDIO CAD PROJECTS
Architectural Designers
TEL: 079 581 581 90
E-mail: scprojects@onet.eu

PROJECT:
143 COLDHARBOUR LANE
HAYES UB3 3EG
PROPOSED PLANS

SCALE: 1:100 (A3)
DATE: APR 2022

PROJECT No:
2220422-1

THIS DRAWING MUST NOT BE REPRODUCED, MULTIPLIED OR SUBMITTED TO THE INSPECTION OF THIRD PARTIES WITHOUT OUR PRIOR PERMISSION.