

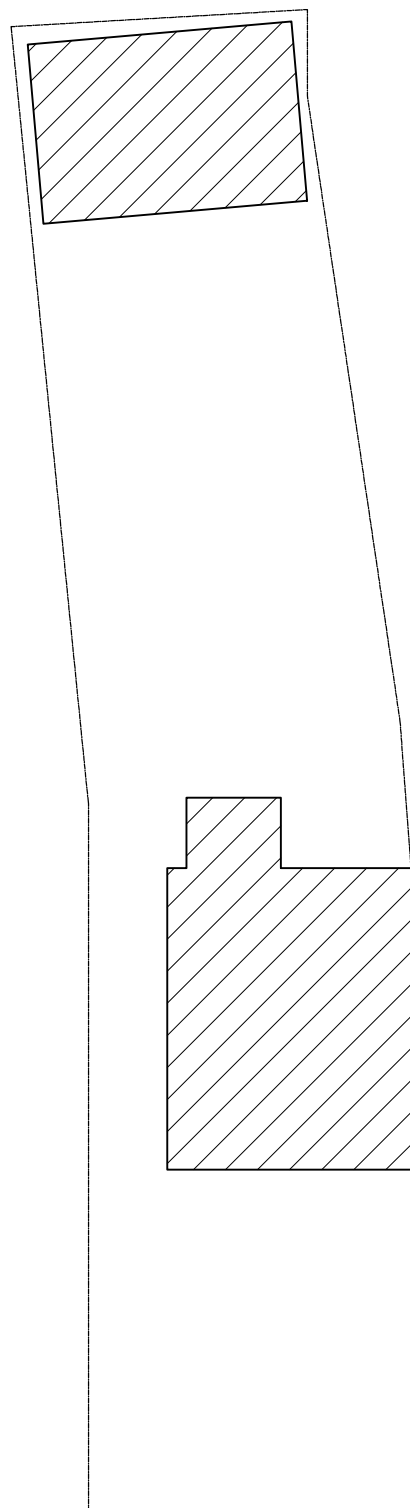
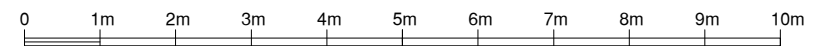
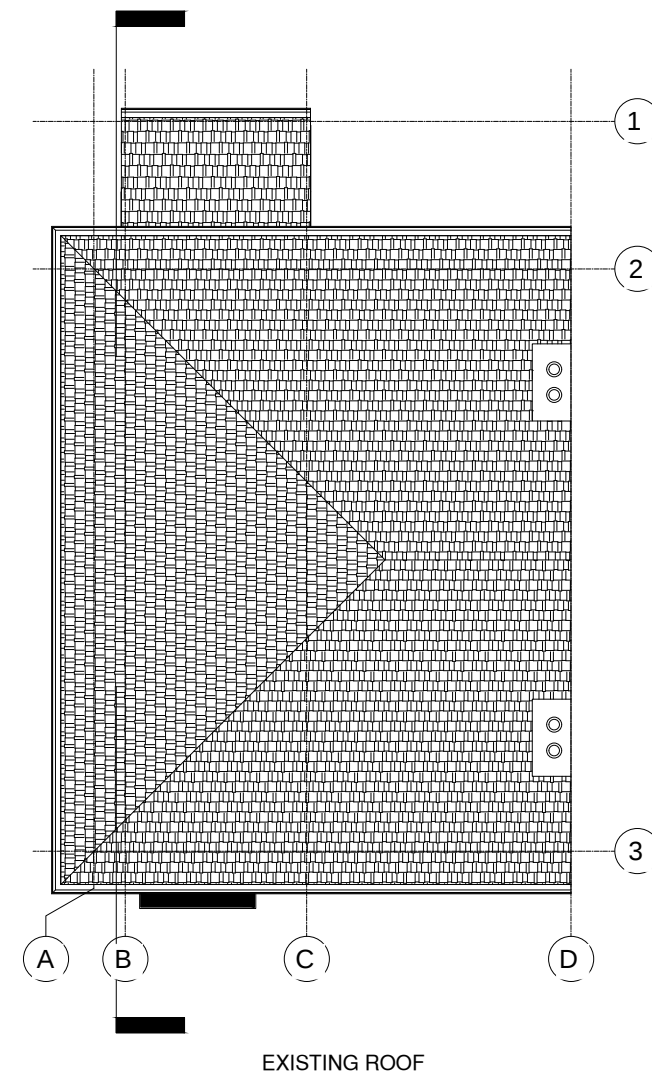


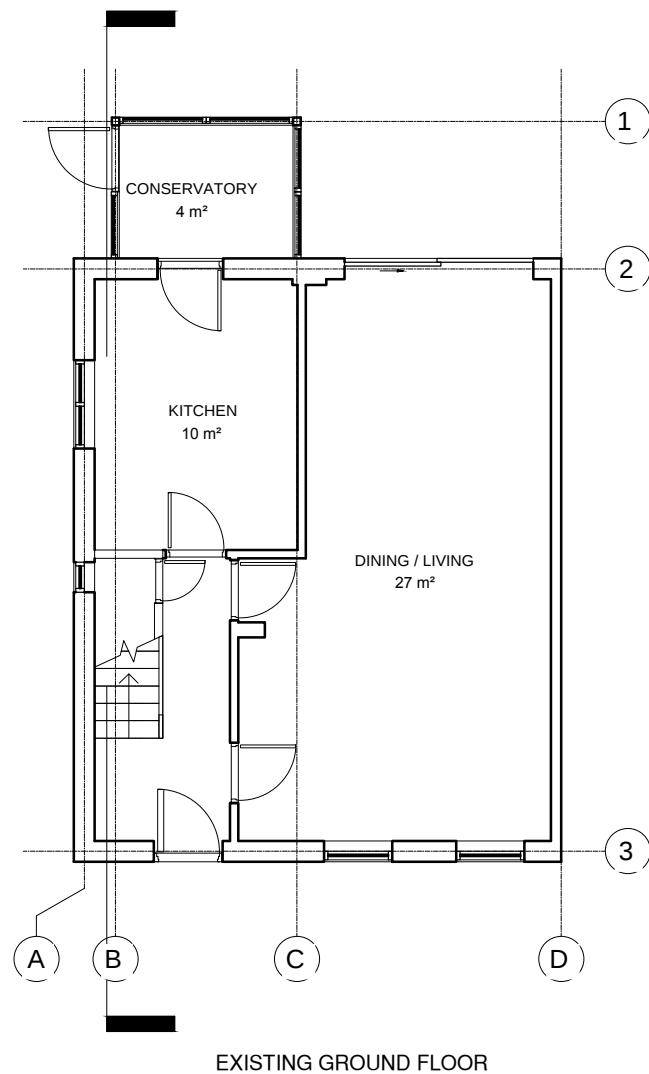

EXISTING BLOCK PLAN
SCALE 1:200

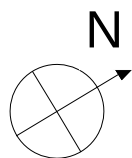

 STUDIO CAD PROJECTS Architectural Designers TEL: 079 581 581 90 E-mail: scpprojects@onet.eu	
PROJECT: 143 COLDHARBOUR LANE HAYES UB3 3EG EXISTING PLANS	
SCALE: 1:100 (A3) DATE: APR 2023	PROJECT No: 2230422-01
THIS DRAWING MUST NOT BE REPRODUCED, MULTIPLIED OR SUBMITTED TO THE INSPECTION OF THIRD PARTIES WITHOUT OUR PRIOR PERMISSION.	