




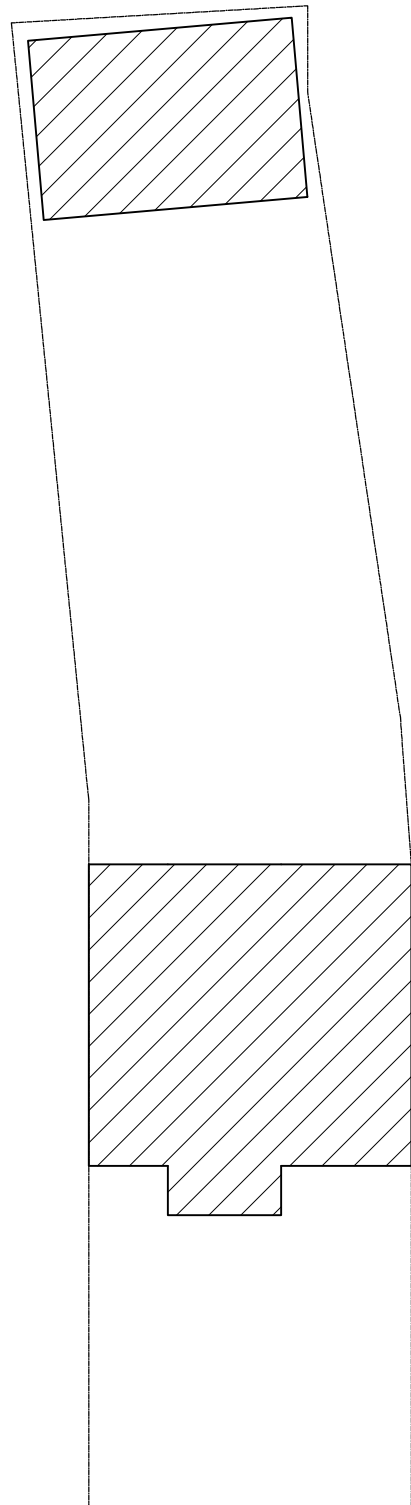


PROPOSED BLOCK PLAN
SCALE 1:200

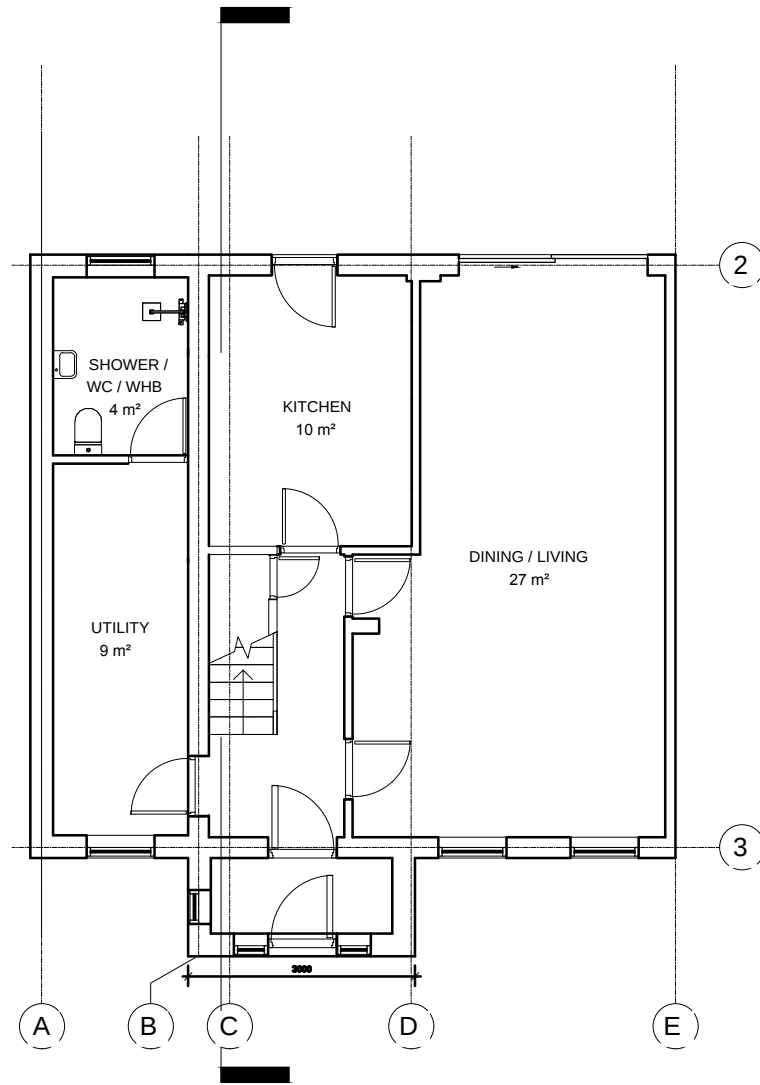

PROPOSED GROUND FLOOR

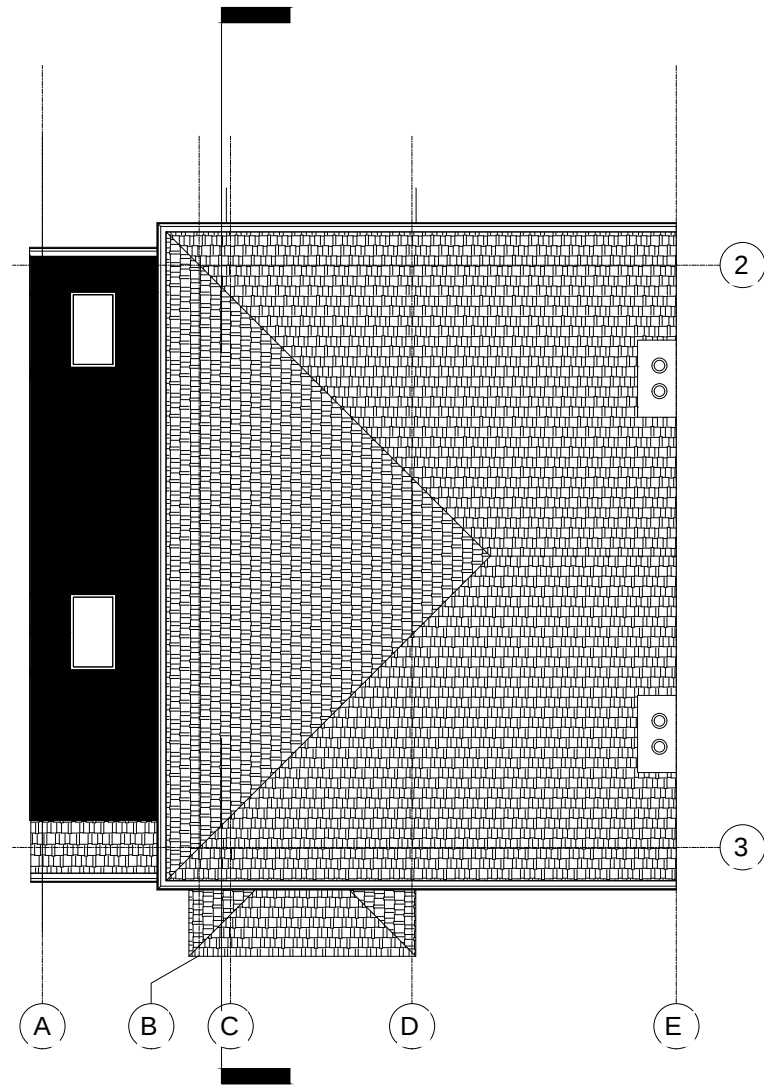

PROPOSED ROOF

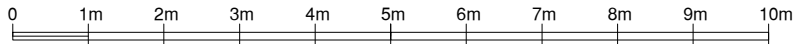

 STUDIO CAD PROJECTS Architectural Designers TEL: 079 581 581 90 E-mail: scp.projects@onet.eu	
PROJECT: 143 COLDHARBOUR LANE HAYES UB3 3EG PROPOSED PLANS	
SCALE: 1:100 (A3) DATE: APR 2023	PROJECT No: 2230422-1
THIS DRAWING MUST NOT BE REPRODUCED, MULTIPLIED OR SUBMITTED TO THE INSPECTION OF THIRD PARTIES WITHOUT OUR PRIOR PERMISSION.	